


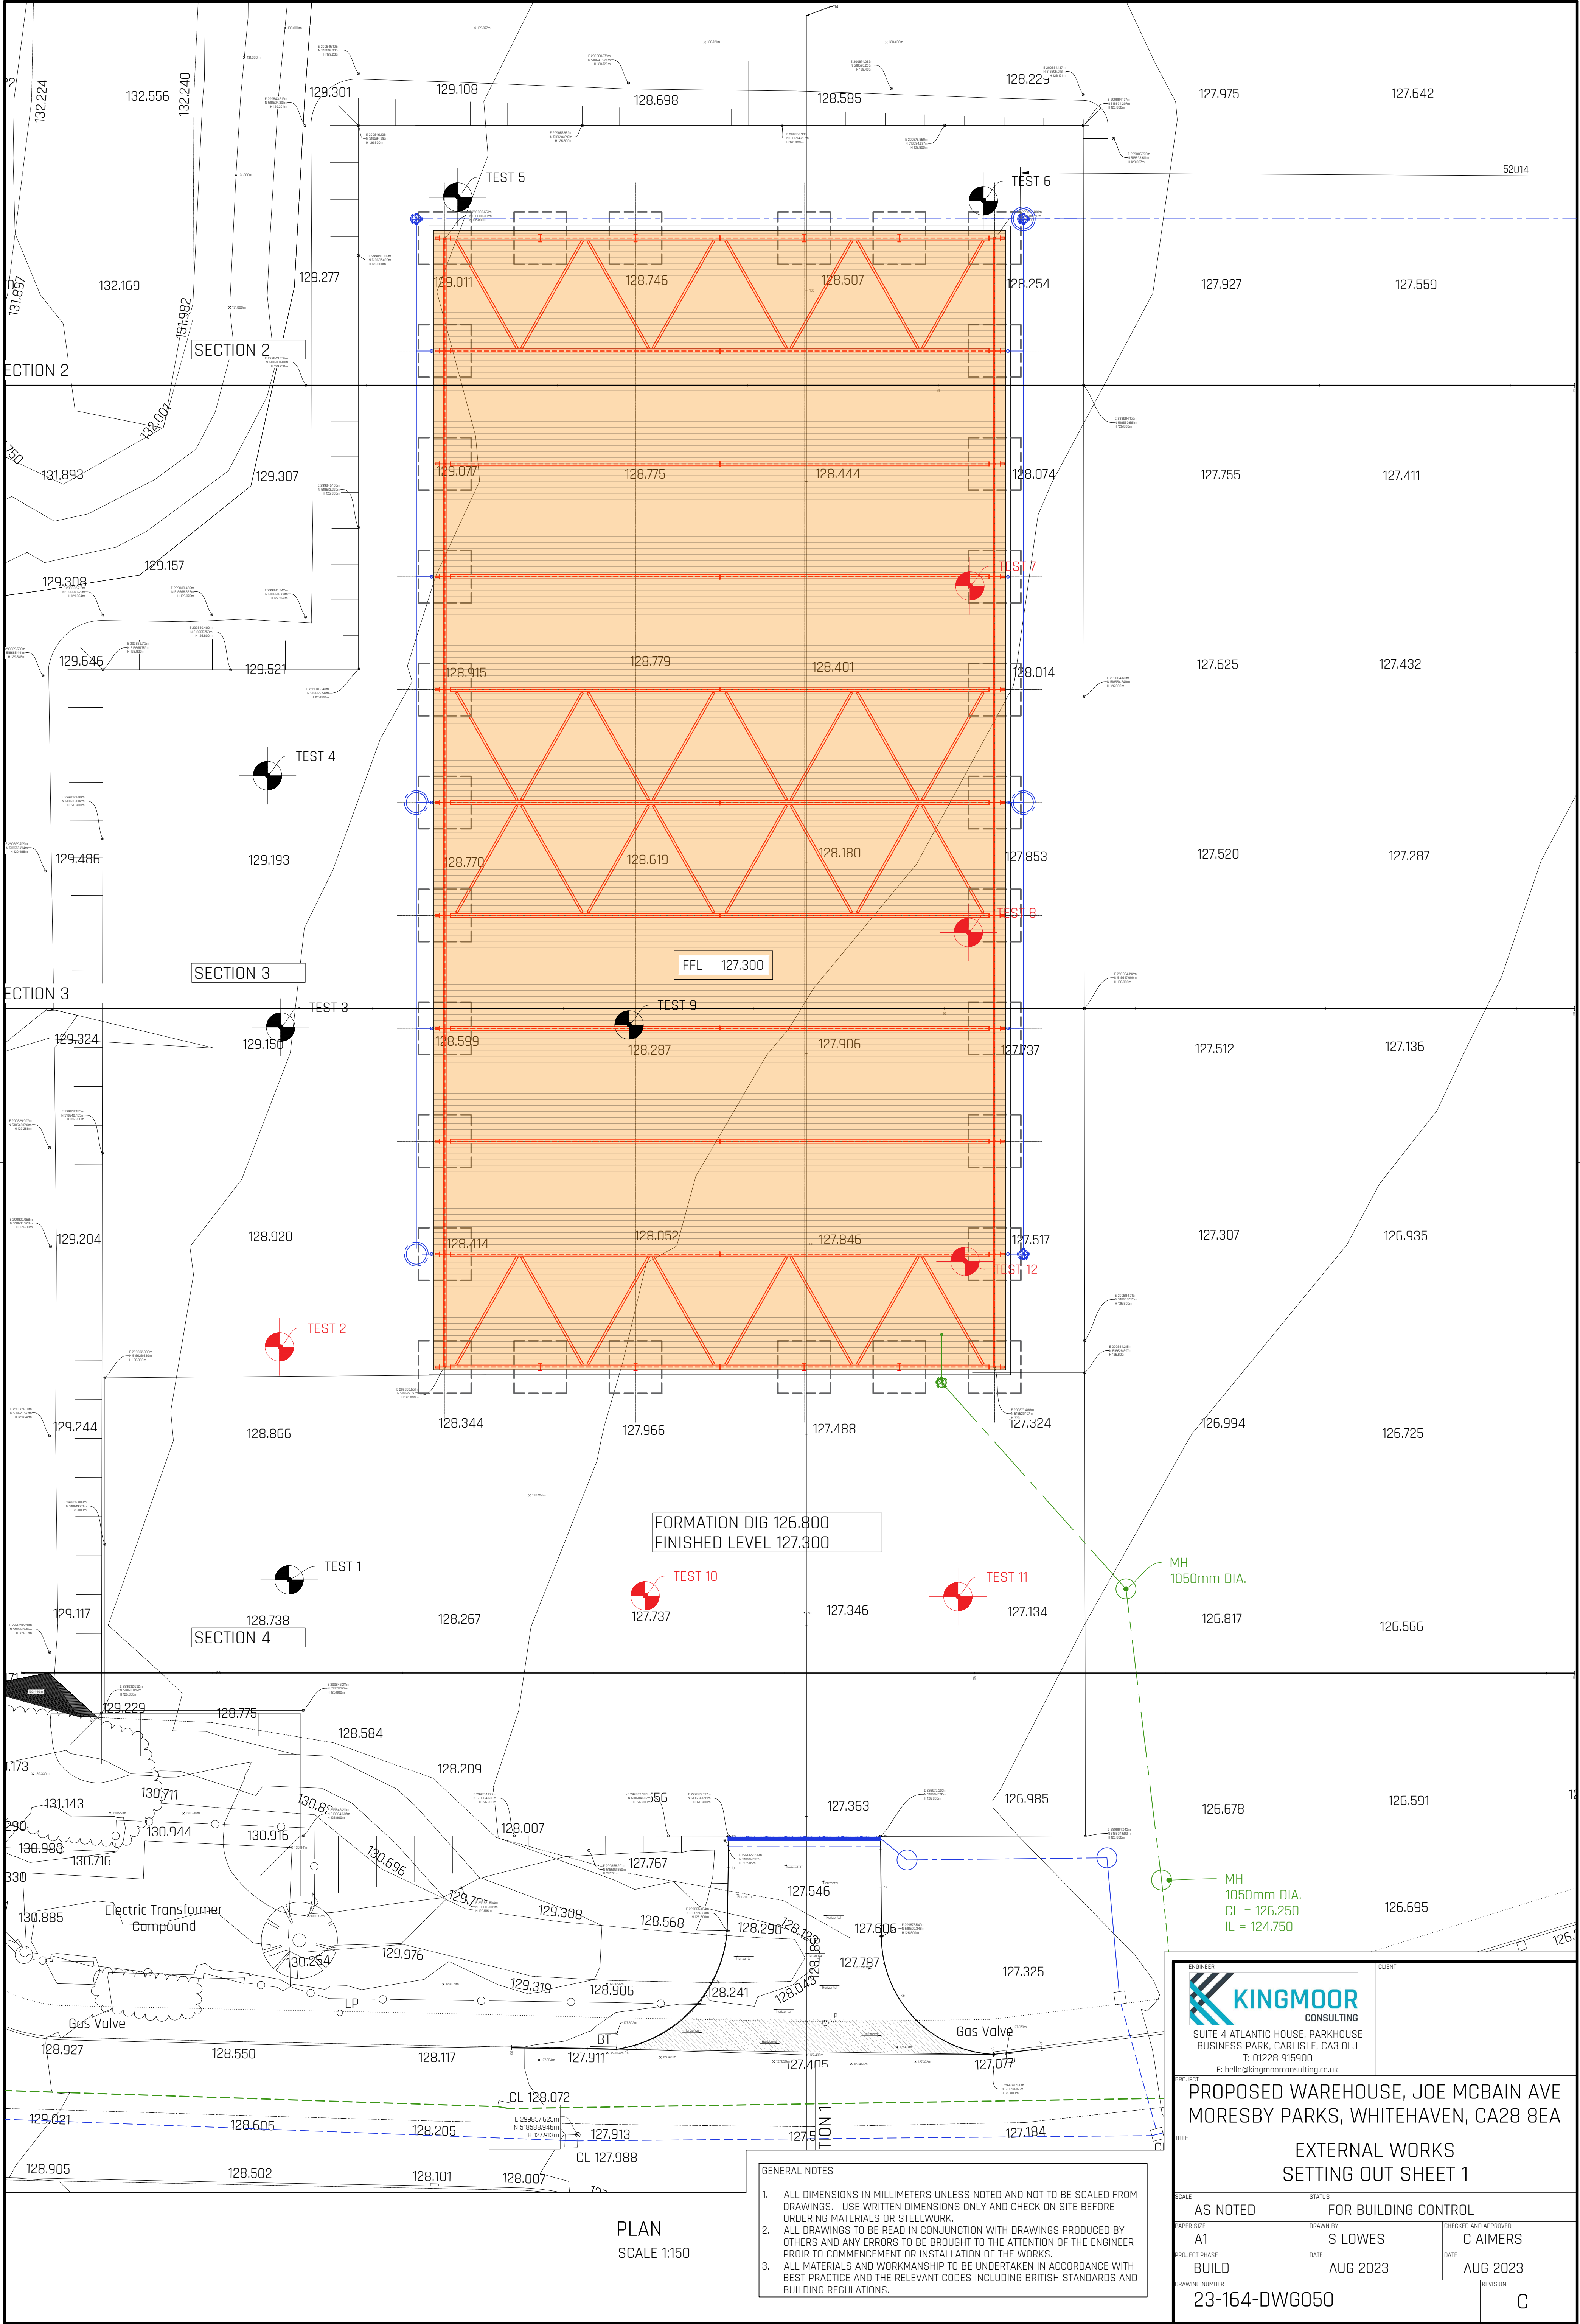

PLAN
SCALE 1:150

- GENERAL NOTES
1. ALL DIMENSIONS IN MILLIMETERS UNLESS NOTED AND NOT TO BE SCALED FROM DRAWINGS. USE WRITTEN DIMENSIONS ONLY AND CHECK ON SITE BEFORE ORDERING MATERIALS OR STEELWORK.
 2. ALL DRAWINGS TO BE READ IN CONJUNCTION WITH DRAWINGS PRODUCED BY OTHERS AND ANY ERRORS TO BE BROUGHT TO THE ATTENTION OF THE ENGINEER PRIOR TO COMMENCEMENT OR INSTALLATION OF THE WORKS.
 3. ALL MATERIALS AND WORKMANSHIP TO BE UNDERTAKEN IN ACCORDANCE WITH BEST PRACTICE AND THE RELEVANT CODES INCLUDING BRITISH STANDARDS AND BUILDING REGULATIONS.

KINGMOOR
CONSULTING

SUITE 4 ATLANTIC HOUSE, PARKHOUSE
BUSINESS PARK, CARLISLE, CA3 0LJ
T: 01228 915900
E: hello@kingmoorconsulting.co.uk

CLIENT

PROJECT

**PROPOSED WAREHOUSE, JOE MCBAIN AVE
MORESBY PARKS, WHITEHAVEN, CA28 8EA**

TITLE

**EXTERNAL WORKS
SETTING OUT SHEET 1**

SCALE	AS NOTED	STATUS	FOR BUILDING CONTROL
PAPER SIZE	A1	DRAWN BY	S LOWES
PROJECT PHASE	BUILD	DATE	AUG 2023
DRAWING NUMBER	23-164-DWG050		REVISION
			C