

Report Title**Flood Risk Assessment and
Drainage Report****Property Address**

North Lane
Haverigg
Millom
Cumbria

Client

PFK plc

Our Reference

22-111c001B

Date

June 2023

Prepared by

Colin Aimers
BEng Hons CEng MICE CEnv
Director
colin.aimers@kingmoorconsulting.co.uk

Contents

Introduction	3
Existing Site and Drainage	4
Site Description	4
Superficial Deposits	4
Solid Geology	4
Surface Water	4
Foul Water	4
INITIAL FLOOD RISK	5
DETAILED FLOOD RISK ASSESSMENT	5
Flood Risk Assessment Criteria	5
Sources of Flooding	6
Flooding from Rivers / Watercourses	6
Flooding from Reservoirs	7
Flooding from the Sea	7
Flooding from the Land	8
Flooding from Groundwater	8
Flooding from Sewers	8
Summary	8
Increase to Off Site Flooding	9
Flood Risk Vulnerability	9
Assessment	9
Mitigation Measures	10
Flood Resilience and Resistance	10
Emergency Access	10
Proposed Drainage Strategy	12
Surface Water	12
Surface Water Runoff Rates and Volumes	12
Sustainable Urban Drainage [SUDS]	13
Foul Drainage	14
Hydraulic Design	15
Foul Drainage	15
Surface Water Drainage	15
Area A	17
Area B	17
Detailed Engineering	18
Maintenance of Drainage	20
Operation and Maintenance Requirements	20

Inlets, Outlets, Controls and Inspection Chambers	20
Appendices	22
Percolation Test Results	22
Detailed Foul Water Calculations	23
Detailed Surface Water Calculations	24
Drawings	25

Introduction

The purpose of this report is to present the design of the proposed surface water drainage design for a residential development at North Lane, Haverigg, Millom, LA18 4LX (hereafter referred to as 'The Site'). The report has been commissioned by owners, for the purposes of supporting a planning application and providing a flood risk assessment and a detailed drainage strategy for foul and surface water drainage on the site.

Research has been undertaken on the site and observations made regarding the existing site and its former history.

The report should be read in conjunction with the documents referenced to it, generally appended to this report, and all works has been designed in accordance with the following standards :

- CIRIA Publication C753 The SuDS Manual
- CIRIA Publication C768 Guidance on the Construction of SuDS

Calculations associated with the drainage have been performed using analysis packages and where appropriate copies of calculations are provided in this report.

Existing Site and Drainage

Site Description

The site is presently arable fields located to the south of North Lane, Haverigg. Residential properties are present to the east and north of the site, with the remaining boundaries are arable fields.

The site is flat and boundaries are either formed by man made dykes or streams and wire fences.

Superficial Deposits

The published superficial geology by The British Geological Survey shows the site comprises Raised Beach formation and Storm Beach deposits. Both are generally formed with sands and gravels with good natural drainage.

Solid Geology

The solid geology as published by the British Geological Survey shows the site to be underlain by St Bees Sandstone Formation consisting of Sandstones.

Surface Water

Formal surface water drainage is present locally around the fields of the site in the form of land drainage discharging directly to the ditches and watercourses present around the site. The principal watercourse is referred to as Stroup Dub Cut and discharges into Duddon Sands nearby.

Foul Water

There the site and nearby properties are not serviced by a public sewer. All nearby properties have individual septic tanks and all discharge to the open water courses around the site.

The public sewers operated by United Utilities are located at the junction of North Lane and Red Brow approx 175m from the site.

INITIAL FLOOD RISK

An initial flood risk assessment was undertaken adopting mapping available at <https://flood-map-for-planning.service.gov.uk/> and this identified the area of the site to be within a Flood Zone 1.

Due to the presence of surface watercourses around the site, a detailed flood risk assessment shall be undertaken.

DETAILED FLOOD RISK ASSESSMENT

Flood Risk Assessment Criteria

A Flood Risk Assessment Report was requested from the Environment Agency and identified that the site is considered in a Flood Zone 1.

The Flood Zone classifications are as follows :

- Flood Zone 1 - land assessed as having a less than 1 in 1,000 annual probability of river or sea flooding (<0.1%).
- Flood Zone 2 - land assessed as having between a 1 in 100 and 1 in 1,000 annual probability of river flooding (1% - 0.1%), or between a 1 in 200 and 1 in 1,000 annual probability of sea flooding (0.5% - 0.1%) in any year.
- Flood Zone 3 - land assessed as having a 1 in 100 or greater annual probability of river flooding (>1%), or a 1 in 200 or greater annual probability of flooding from the sea (>0.5%) in any year.

In respect to the proposed development, this is classified as More Vulnerable and as such the flood risk assessment is required to address :

- Surface water management

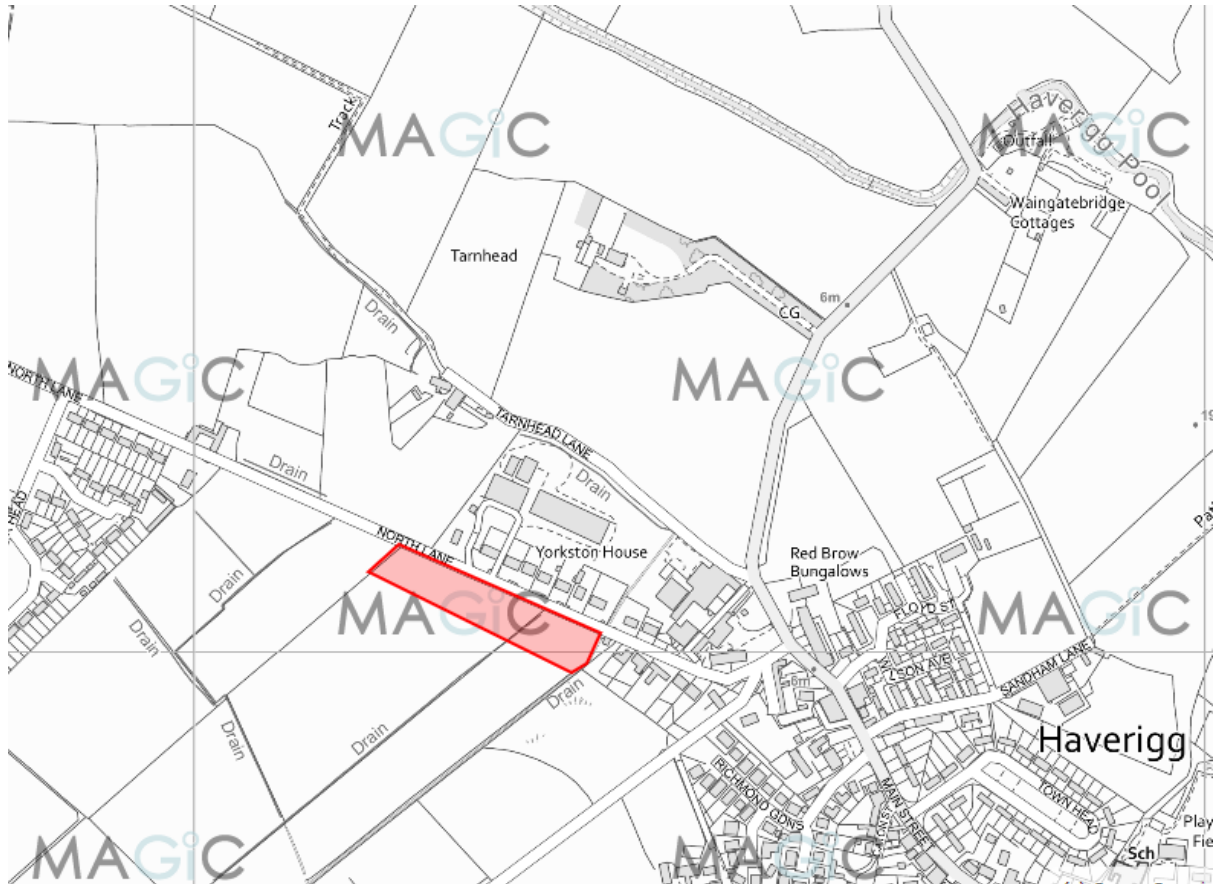
Sources of Flooding

As part of the risk assessment, consideration shall be given to the following sources of flooding and what effect these could have on the development:

Flooding from Rivers / Watercourses

There are a number of watercourses not by the Environment Agency as Main Rivers around the site. This includes the Stoup Dub Cut adjacent to the eastern boundary, and Haverigg Pool, approx 150m north of the site.

There are a number of other minor watercourses present which drain to the main rivers, some of which are identified on mapping, and it is considered that the developed / reclaimed nature of the ground around the site, these are man made.



Extract from DEFRA Magic Map

We consider that the drainage around the site including main rivers and minor watercourses are hydrologically connected to both the wider drainage network which shall be influenced by the coastal flooding, therefore, we consider the risk associated with flooding from rivers and watercourses to be **MODERATE to HIGH**.

Flooding from Reservoirs

Not applicable.

Flooding from the Sea

Not applicable.

Flooding from the Land

The area around the site is in part developed and areas around the site discharge to the engineered drainage around the site, therefore we consider the risk associated with flooding from the land to be **LOW**.

Flooding from Groundwater

The site has been developed over a number of years and any affect on groundwater would be negligible. Therefore, we consider the flood risk associated with groundwater to be LOW.

Flooding from Sewers

Sewers are located a significant distance from the site and therefore we consider that the flood risk to be LOW.

Summary

The following table indicates a summary of the risks and control measures required:

Source of Flooding	Risk	Control Measures
Rivers / Watercourses	Med / High	Mitigation measures regarding the construction of the facility
Reservoirs	n/a	
Sea	n/a	
Land	Low	As above
Groundwater	Low	As above
Sewers	Low	As above

Increase to Off Site Flooding

The proposed development is not within the flood areas and therefore there would be no impact to the areas of flooding water displaced by the development.

Flood Risk Vulnerability

Assessment

The vulnerability of the proposed development is assessed in accordance with the Technical Guidance to the National Planning Policy Framework published by the Ministry of Housing, Communities and Local Government published on 27 March 2012 and updated on 19 February 2019.

The proposed development is for a residential property and is therefore classified as 'Minor Development'. From the NPPF, it considers that minor developments are unlikely to raise significant flood risk issues unless:

- They would have an adverse effect on a watercourse, floodplain or its flood defences;
- They would impede access to flood defence and management facilities, or;
- Where the cumulative impact of such developments would have a significant effect on local flood storage capacity or flood flows.

We consider that the proposed development would have no effect on the existing flood risk to the site and the wider area around the site.

Mitigation Measures

We consider that the development should consider the following mitigation measures associated with the management of the residual flood risk on the site.

- Flood resilience and resistance
- Emergency Access

Flood Resilience and Resistance

It would be anticipated that the detailed design of the proposed structure would include flood resilience and resistance measures. These may include :

- Management of potential pathways for water
- Raising of critical services and infrastructure
- Incorporation of suitable building materials and details.

Guidance published by CIRIA¹ should be adopted alongside the requirements to meet the Building Regulations associated with the adaption of the existing structure.

In addition, it is proposed that the floor levels of the new structure would be at 6.3m AOD, thus limiting the effect of water present within the building to approx 1.6m (based on the 1:200Y event incl calculated climate change).

Emergency Access

An emergency access plan should be adopted for the site and include the following procedures for the site.

- Roles and responsibilities
- Safe shut down of critical services

¹

https://assets.publishing.service.gov.uk/government/uploads/system/uploads/attachment_data/file/7730/flood_performance.pdf

- Safe evacuation of the site for staff and visitors
- Process for site attendance post flood

Proposed Drainage Strategy

Surface Water

It is proposed that the surface water on the site is to be attenuated on each plot and released to the existing watercourses present on the site. Each plot shall restrict individual flows to a central surface water drain on the site and this will in turn discharge to the main drainage servicing the local area.

Soakways can be considered for each individual property but as the sites are limited in size, and it is proposed that foul drainage soakways are proposed for each plot, it would be impractical to achieve compliance with the Building Regulations and achieve two soakways within the rear gardens of the properties.

Surface Water Runoff Rates and Volumes

The surface water run off rates have been calculated using the Modified Rational Method and the IH124 Greenfield Runoff method. The rainfall catchment characteristics have been selected using tools available on UKSUDS.

In considering the requirements of the Cumbria County Council Design Guide², all surface water runoff should mimic the greenfield runoff rates for the development, the following table presents a summary of the sites, considering the site as two areas.

Area	Plots	Area [Ha]	Greenfield Runoff [l/sec]	Greenfield Volume [cuM]
Area A	6, 7 & 8	0.2952	0.90	53
Area B	1, 2, 3, 4 & 5	0.5162	1.5	93
		TOTAL	2.40	146

We have reviewed the surface water runoff rates from the site using UK SUDS, and the following table presents a summary of the peak flow rates from the site.

² <https://cumbria.gov.uk/elibrary/Content/Internet/544/3887/43115144751.PDF>

Sustainable Urban Drainage [SUDS]

The requirements for Sustainable Urban Drainage shall be include :

The following recommendations are considered appropriate for the site :

Rainwater Harvesting - Considered suitable for use on site from rooves. Harvested rainwater may be suitable for use in toilet flushing.

Permeable Paving - Suitable for parking areas, and would allow storage within the depth of the paving prior to discharge to the surface water system.

Sub Surface Storage - Suitable on site with appropriate management arrangements for maintenance.

Rooves

It is proposed that the rooves discharge to the surface water network installed on the site. Calculations for the roof areas of each plot entering the surface water network shall be calculated and used in a detailed model to be produced for the site.

All roof drainage and arrangements shall be constructed in accordance with the Building Regulations.

Parking and Paved Surfaces

It is proposed that paved surfaces on the site including parking areas, footways and roads shall have formal drainage present and discharge via the surface water network. An overall reduction in the areas of paved surfaces from the present areas of the site shall be achieved with incorporation of amenity areas on the site.

Gardens

It is proposed that amenity areas on the site shall be created including planting and landscaping.

Foul Drainage

Due to the complex nature of the existing public sewers and achieving a connection to them at the end of North Lane, it is proposed that each property shall adopt its own packaged treatment plant and discharge via a soakaway to the rear of the properties.

Hydraulic Design

Foul Drainage

A preliminary scheme for the foul drainage at each plot has been performed considering a 4 bedroom property.

It would be proposed that the following be adopted for each plot.

Packaged Treatment Plant	Marsh Ensign 8P or similar
Soakaway Field Size	7m length - 600mm wide trench

Soakaway calculations are based on an average percolation value of 2.1 sec/mm obtained from percolation testing undertaken on the site. The percolation test results and calculations for the above field size are enclosed with this report.

The final position of the packaged plant and soakaway shall be in accordance with the requirements of the Building Regulations which include distances from habitable rooms, boundaries and distance between access and the tank.

Drawing 22-111 DWG001 indicates provisional locations for tanks and soakaways for each plot.

Surface Water Drainage

Principally the surface water drainage has been calculated on the impermeable areas of the development and it is proposed that outline modelling shall consider the two areas separately with individual design for each plot being undertaken once final plot design has been undertaken.

Modelling has been conducted on the following rainfall events:

- 1 in 10 years
- 1 in 30 years
- 1 in 100 years plus 50 % increase due to climate change over a 6 hour period

An assessment of the proposed network has been undertaken to identify the requirements of each property and requirements for the attenuation of water on each plot to ensure that runoff from the site does not exceed the limits of Qbar (approx 1 in 2 year rainfall event) based on the ratio of impermeable areas of each site and the overall area..

The following parameters were adopted in the analysis. These were obtained from UK SUDS based on the site location and data held by HR Wallingford.

Area A and B

Simulation Settings

Rainfall Methodology	FSR	Drain Down Time (mins)	240
FSR Region	England and Wales	Additional Storage (m ³ /ha)	0.0
M5-60 (mm)	17.000	Check Discharge Rate(s)	✓
Ratio-R	0.400	10 year (l/s)	1.3
Summer CV	0.750	30 year (l/s)	1.7
Winter CV	0.840	100 year (l/s)	2.2
Analysis Speed	Normal	Check Discharge Volume	✓
Skip Steady State	x	100 year 360 minute (m ³)	53

Storm Durations

15 | 30 | 60 | 120 | 180 | 240 | 360 | 480 | 600 | 720 | 960 | 1440

Return Period (years)	Climate Change (CC %)	Additional Area (A %)	Additional Flow (Q %)
10	0	0	0
30	0	0	0
100	50	0	0

The following rates and volumes have been calculated for the predevelopment discharge and volumes from the site.

Area A

Pre-development Discharge Rate

Site Makeup	Greenfield	Growth Factor 30 year	1.99
Greenfield Method	IH124	Growth Factor 100 year	2.57
Positively Drained Area (ha)	0.295	Betterment (%)	0
SAAR (mm)	1048	QBar	0.9
Soil Index	2	Q 10 year (l/s)	1.3
SPR	0.30	Q 30 year (l/s)	1.7
Region	4	Q 100 year (l/s)	2.2
Growth Factor 10 year	1.49		

Pre-development Discharge Volume

Site Makeup	Greenfield	Return Period (years)	100
Greenfield Method	FSR/FEH	Climate Change (%)	0
Positively Drained Area (ha)	0.295	Storm Duration (mins)	360
Soil Index	2	Betterment (%)	0
SPR	0.30	PR	0.329
CWI	125.120	Runoff Volume (m³)	53

Area B

Pre-development Discharge Rate

Site Makeup	Greenfield	Growth Factor 30 year	1.99
Greenfield Method	IH124	Growth Factor 100 year	2.57
Positively Drained Area (ha)	0.516	Betterment (%)	0
SAAR (mm)	1048	QBar	1.5
Soil Index	2	Q 10 year (l/s)	2.2
SPR	0.30	Q 30 year (l/s)	3.0
Region	4	Q 100 year (l/s)	3.9
Growth Factor 10 year	1.49		

Pre-development Discharge Volume

Site Makeup	Greenfield	Return Period (years)	100
Greenfield Method	FSR/FEH	Climate Change (%)	0
Positively Drained Area (ha)	0.516	Storm Duration (mins)	360
Soil Index	2	Betterment (%)	0
SPR	0.30	PR	0.329
CWI	125.120	Runoff Volume (m³)	93

Detailed Engineering

The detailed model presented in this report adopts the following engineering aspects specific to the areas of the site.

Area A

Impermeable Areas

The following table presents a summary of the plot areas and the ratio of each area to be used in the storage calculations.

Plot	House Area [sqM]	Uplift 50%	Total	% Ratio of Impermeable Areas
6	250	125	375	37%
7	225	112.5	337.5	33%
8	200	100	300	30%
		Total Area A	1012.5	

Attenuation

A total attenuation of 192 cuM is required for Area A. In consideration of the above ratio, we have calculated the following attenuation and flow rates required on each plot to achieve a controlled greenfield runoff rate of 0.9 l/sec for Area A.

Plot	Attenuation [cuM]	Flow Rate [l/s]
6	71.04	0.333
7	63.36	0.297
8	57.6	0.27

Each plot shall attenuate individually and release via a hydrobrake to the main drainage servicing the site.

Area B

Impermeable Areas

The following table presents a summary of the plot areas and the ratio of each area to be used in the storage calculations.

Plot	House Area [sqM]	Uplift 50%	Total	% Ratio
1	250	125	375	21%
2	225	112.5	337.5	19%
3	225	112.5	337.5	19%
4	225	112.5	337.5	19%
5	270	135	405	23%
		Total Area B	1792.5	

Attenuation

A total attenuation of 360 cuM is required for Area B. In consideration of the above ratio, we have calculated the following attenuation and flow rates required on each plot to achieve a controlled greenfield runoff rate of 1.5 l/sec for Area A.

Plot	Attenuation [cuM]	Flow Rate [l/s]
1	75	0.315
2	72	0.285
3	72	0.285
4	72	0.285
5	82.8	0.345

Each plot shall attenuate individually and release via a hydrobrake to the main drainage servicing the site.

Maintenance of Drainage

Operation and Maintenance Requirements

As with all traditional drainage systems, SuDS need to be inspected and maintained regularly to ensure that they operate correctly and efficiently. If SuDS are not properly maintained then there is a risk that the systems will become overloaded during periods of prolonged heavy rainfall, potentially resulting in localised flooding of the development. Recommendations for the SuDS maintenance activities for the privately maintained areas are detailed below.

All maintenance activities should be detailed in the Health and Safety Plan and a risk assessment should be undertaken in accordance with CDM regulations.

Inlets, Outlets, Controls and Inspection Chambers

- Inlets and outlets structures may be surface structures or conveyance pipes with guards or headwalls. They must be free from obstruction at all times.
- SuDS flow control structures can be protected orifices, slots weirs or other controls at or near the surface to be accessible and easy to maintain. They may be in baskets, in small chambers or in the open.
- Inspection Chambers and rodding eyes are used on bends or where pipes come together and allow cleaning of the system if necessary. They should be designed out of the system where possible.

Inlets, Outlets, Controls and Inspection Chambers	Frequency
Regular Maintenance • Inspect surface structures removing obstructions and silt as necessary. • Check there is no physical damage. • Strim vegetation 1m min. surround structures and keep hard aprons free from silt and debris. • Remove cover and inspect ensuring water is flowing freely and that the exit route for water is unobstructed. • Remove debris and silt. • Undertake inspection after leaf fall in autumn	Monthly

Occasional Tasks Check topsoil levels are 20mm above edges of manholes and chambers to avoid mower damage	Annual
Remedial Works Monitor effectiveness of the system and advise / inspect / clean and test if water is standing in the system. This may require specialist cleaning.	As Required

Appendices

Percolation Test Results

PERCOLATION TESTS



Project : North Lane, Haverigg

Project No : 22-111

Test Date : 15/3/22

Weather : Damp following period of wet weather.

Equipment

Auger / Hand Dug

250 mm

[illegible]

Detailed Foul Water Calculations

SOAKAWAY SIZES - FOUL



Project : North Lane, Haverigg
Project No : 22-111
Date 15/3/22
Description Soakaway discharge for individual 4 Bed Units from packaged treatment plant

No of Properties :

Occupancy	Bedrooms	Occupancy	Volume (litres per day)
Typical Plot	4	8	1200
TOTALS		8	1200 litres

Percolation Value (Secs/mm) **2.1 sec / mm**

Soakaway Area **4.2 m2**

SOAKAWAY LENGTH

with 300mm TRENCH 14 metres
with 600mm TRENCH 7 metres
with 900mm TRENCH 5 metres

Detailed Surface Water Calculations

Design Settings

Rainfall Methodology	FSR	Maximum Time of Concentration (mins)	30.00
Return Period (years)	100	Maximum Rainfall (mm/hr)	50.0
Additional Flow (%)	50	Minimum Velocity (m/s)	1.00
FSR Region	England and Wales	Connection Type	Level Soffits
M5-60 (mm)	17.000	Minimum Backdrop Height (m)	0.200
Ratio-R	0.400	Preferred Cover Depth (m)	1.200
CV	0.750	Include Intermediate Ground	✓
Time of Entry (mins)	4.00	Enforce best practice design rules	✓

Nodes

Name	Area (ha)	T of E (mins)	Cover Level (m)	Diameter (mm)	Easting (m)	Northing (m)	Depth (m)
6	0.038	4.00	100.000	450	361.100	435.350	1.350
7	0.034	4.00	100.000	450	377.080	427.740	1.571
8	0.030	4.00	100.000	450	391.013	421.540	1.837
OUTFALL_A			100.000	1200	404.230	413.800	2.028
1	0.038	4.00	101.000	450	245.370	484.300	1.425
2	0.034	4.00	101.000	450	270.930	472.900	1.590
3	0.034	4.00	101.000	450	290.870	464.000	1.719
4	0.034	4.00	100.500	450	309.880	455.500	1.425
5	0.041	4.00	100.000	450	327.600	447.600	1.425
OUTFALL_B			100.000	1200	333.600	444.900	1.464

Links

Name	US Node	DS Node	Length (m)	ks (mm) / n	US IL (m)	DS IL (m)	Fall (m)	Slope (1:X)	Dia (mm)	T of C (mins)	Rain (mm/hr)
2.000	6	7	17.700	0.600	98.650	98.429	0.221	80.0	150	4.26	50.0
2.001	7	8	15.250	0.600	98.429	98.238	0.191	80.0	150	4.49	50.0
2.002	8	OUTFALL_A	15.317	0.600	98.163	97.972	0.191	80.0	225	4.66	50.0
1.000	1	2	27.987	0.600	99.575	99.410	0.165	169.6	225	4.47	50.0
1.001	2	3	21.836	0.600	99.410	99.281	0.129	169.3	225	4.83	50.0
1.002	3	4	20.824	0.600	99.281	99.075	0.206	101.1	225	5.10	50.0
1.003	4	5	19.401	0.600	99.075	98.575	0.500	38.8	225	5.25	50.0
1.004	5	OUTFALL_B	6.580	0.600	98.575	98.536	0.039	168.7	225	5.36	50.0

Name	Vel (m/s)	Cap (l/s)	Flow (l/s)	US Depth (m)	DS Depth (m)	Σ Area (ha)	Σ Add Inflow (l/s)	Pro Depth (mm)	Pro Velocity (m/s)
2.000	1.125	19.9	7.7	1.200	1.421	0.038	0.0	65	1.054
2.001	1.125	19.9	14.6	1.421	1.612	0.072	0.0	96	1.228
2.002	1.463	58.2	20.7	1.612	1.803	0.102	0.0	93	1.343
1.000	1.001	39.8	7.7	1.200	1.365	0.038	0.0	67	0.780
1.001	1.002	39.8	14.6	1.365	1.494	0.072	0.0	94	0.928
1.002	1.300	51.7	21.5	1.494	1.200	0.106	0.0	102	1.244
1.003	2.106	83.7	28.5	1.200	1.200	0.140	0.0	90	1.908
1.004	1.004	39.9	36.8	1.200	1.239	0.181	0.0	171	1.134

Pipeline Schedule






Link	Length (m)	Slope (1:X)	Dia (mm)	Link Type	US CL (m)	US IL (m)	US Depth (m)	DS CL (m)	DS IL (m)	DS Depth (m)
2.000	17.700	80.0	150	Circular	100.000	98.650	1.200	100.000	98.429	1.421
2.001	15.250	80.0	150	Circular	100.000	98.429	1.421	100.000	98.238	1.612
2.002	15.317	80.0	225	Circular	100.000	98.163	1.612	100.000	97.972	1.803
1.000	27.987	169.6	225	Circular	101.000	99.575	1.200	101.000	99.410	1.365
1.001	21.836	169.3	225	Circular	101.000	99.410	1.365	101.000	99.281	1.494
1.002	20.824	101.1	225	Circular	101.000	99.281	1.494	100.500	99.075	1.200
1.003	19.401	38.8	225	Circular	100.500	99.075	1.200	100.000	98.575	1.200
1.004	6.580	168.7	225	Circular	100.000	98.575	1.200	100.000	98.536	1.239

Link	US Node	Dia (mm)	Node Type	MH Type	DS Node	Dia (mm)	Node Type	MH Type
2.000	6	450	Manhole	Adoptable	7	450	Manhole	Adoptable
2.001	7	450	Manhole	Adoptable	8	450	Manhole	Adoptable
2.002	8	450	Manhole	Adoptable	OUTFALL_A	1200	Manhole	Adoptable
1.000	1	450	Manhole	Adoptable	2	450	Manhole	Adoptable
1.001	2	450	Manhole	Adoptable	3	450	Manhole	Adoptable
1.002	3	450	Manhole	Adoptable	4	450	Manhole	Adoptable
1.003	4	450	Manhole	Adoptable	5	450	Manhole	Adoptable
1.004	5	450	Manhole	Adoptable	OUTFALL_B	1200	Manhole	Adoptable

Manhole Schedule

Node	Easting (m)	Northing (m)	CL (m)	Depth (m)	Dia (mm)	Connections	Link	IL (m)	Dia (mm)	
6	361.100	435.350	100.000	1.350	450		0	2.000	98.650	150

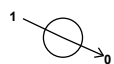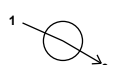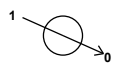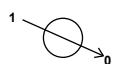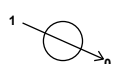Manhole Schedule

Node	Easting (m)	Northing (m)	CL (m)	Depth (m)	Dia (mm)	Connections	Link	IL (m)	Dia (mm)
7	377.080	427.740	100.000	1.571	450		1 2.000	98.429	150
							0 2.001	98.429	150
8	391.013	421.540	100.000	1.837	450		1 2.001	98.238	150
							0 2.002	98.163	225
OUTFALL_A	404.230	413.800	100.000	2.028	1200		1 2.002	97.972	225
1	245.370	484.300	101.000	1.425	450		0 1.000	99.575	225
2	270.930	472.900	101.000	1.590	450		1 1.000	99.410	225
							0 1.001	99.410	225
3	290.870	464.000	101.000	1.719	450		1 1.001	99.281	225
							0 1.002	99.281	225
4	309.880	455.500	100.500	1.425	450		1 1.002	99.075	225
							0 1.003	99.075	225
5	327.600	447.600	100.000	1.425	450		1 1.003	98.575	225
							0 1.004	98.575	225
OUTFALL_B	333.600	444.900	100.000	1.464	1200		1 1.004	98.536	225

Simulation Settings

Rainfall Methodology	FSR	Analysis Speed	Normal	30 year (l/s)	1.7
FSR Region	England and Wales	Skip Steady State	x	100 year (l/s)	2.2
M5-60 (mm)	17.000	Drain Down Time (mins)	240	Check Discharge Volume	✓
Ratio-R	0.400	Additional Storage (m³/ha)	0.0	100 year 360 minute (m³)	53
Summer CV	0.750	Check Discharge Rate(s)	✓		
Winter CV	0.840	10 year (l/s)	1.3		

Storm Durations											
15	30	60	120	180	240	360	480	600	720	960	1440

Return Period (years)	Climate Change (CC %)	Additional Area (A %)	Additional Flow (Q %)	Return Period (years)	Climate Change (CC %)	Additional Area (A %)	Additional Flow (Q %)
10	0	0	0	100	50	0	0
30	0	0	0				

Pre-development Discharge Rate

Site Makeup	Greenfield	Soil Index	2	Growth Factor 30 year	1.95	Q 10 year (l/s)
Greenfield Method	IH124	SPR	0.30	Growth Factor 100 year	2.48	Q 30 year (l/s)
Positively Drained Area (ha)	0.295	Region	4	Betterment (%)	0	Q 100 year (l/s)
SAAR (mm)	1048	Growth Factor 10 year	1.49	QBar	0.9	

Pre-development Discharge Volume

Site Makeup	Greenfield	Soil Index	2	Return Period (years)	100	Betterment (%)	0
Greenfield Method	FSR/FEH	SPR	0.30	Climate Change (%)	0	PR	0.329
Positively Drained Area (ha)	0.295	CWI	125.120	Storm Duration (mins)	360	Runoff Volume (m³)	53

Node OUTFALL_A Online Hydro-Brake® Control

Flap Valve	x	Objective	(HE) Minimise upstream storage
Replaces Downstream Link	✓	Sump Available	✓
Invert Level (m)	97.972	Product Number	CTL-SHE-0042-9000-1200-9000
Design Depth (m)	1.200	Min Outlet Diameter (m)	0.075
Design Flow (l/s)	0.9	Min Node Diameter (mm)	1200

Node OUTFALL_B Online Hydro-Brake® Control

Flap Valve	x	Objective	(HE) Minimise upstream storage
Replaces Downstream Link	✓	Sump Available	✓
Invert Level (m)	98.536	Product Number	CTL-SHE-0055-1500-1200-1500
Design Depth (m)	1.200	Min Outlet Diameter (m)	0.075
Design Flow (l/s)	1.5	Min Node Diameter (mm)	1200

Node **OUTFALL_A** Soakaway Storage Structure

Base Inf Coefficient (m/hr)	0.00000	Porosity	1.00	Pit Width (m)	20.000	Inf Depth (m)	
Side Inf Coefficient (m/hr)	0.00000	Invert Level (m)	97.972	Pit Length (m)	8.000	Number Required	1
Safety Factor	1.0	Time to half empty (mins)		Depth (m)	1.200		

Node **OUTFALL_B** Soakaway Storage Structure

Base Inf Coefficient (m/hr)	0.00000	Porosity	1.00	Pit Width (m)	30.000	Inf Depth (m)	
Side Inf Coefficient (m/hr)	0.00000	Invert Level (m)	98.536	Pit Length (m)	10.000	Number Required	1
Safety Factor	1.0	Time to half empty (mins)		Depth (m)	1.200		

Other (defaults)

Entry Loss (manhole)	0.250	Entry Loss (junction)	0.000	Apply Recommended Losses	x
Exit Loss (manhole)	0.250	Exit Loss (junction)	0.000	Flood Risk (m)	0.300

Approval Settings

Node Size	✓	Maximum Cover Depth (m)	3.000	Surcharged Depth	✓
Node Losses	✓	Backdrops	✓	Return Period (years)	
Link Size	✓	Minimum Backdrop Height (m)		Maximum Surcharged Depth (m)	0.100
Minimum Diameter (mm)	150	Maximum Backdrop Height (m)	1.500	Flooding	✓
Link Length	✓	Full Bore Velocity	✓	Return Period (years)	30
Maximum Length (m)	100.000	Minimum Full Bore Velocity (m/s)		Time to Half Empty	x
Coordinates	✓	Maximum Full Bore Velocity (m/s)	3.000	Discharge Rates	✓
Accuracy (m)	1.000	Proportional Velocity	✓	Discharge Volume	✓
Crossings	✓	Return Period (years)		100 year 360 minute (m³)	
Cover Depth	✓	Minimum Proportional Velocity (m/s)	0.750		
Minimum Cover Depth (m)		Maximum Proportional Velocity (m/s)	3.000		

Rainfall

Event	Peak Intensity (mm/hr)	Average Intensity (mm/hr)	Event	Peak Intensity (mm/hr)	Average Intensity (mm/hr)
10 year 15 minute summer	179.310	50.739	30 year 360 minute summer	26.939	6.932
10 year 15 minute winter	125.832	50.739	30 year 360 minute winter	17.511	6.932
10 year 30 minute summer	115.897	32.795	30 year 480 minute summer	20.981	5.545
10 year 30 minute winter	81.331	32.795	30 year 480 minute winter	13.940	5.545
10 year 60 minute summer	77.042	20.360	30 year 600 minute summer	17.039	4.661
10 year 60 minute winter	51.185	20.360	30 year 600 minute winter	11.642	4.661
10 year 120 minute summer	46.688	12.338	30 year 720 minute summer	15.093	4.045
10 year 120 minute winter	31.019	12.338	30 year 720 minute winter	10.143	4.045
10 year 180 minute summer	35.513	9.139	30 year 960 minute summer	12.278	3.233
10 year 180 minute winter	23.084	9.139	30 year 960 minute winter	8.133	3.233
10 year 240 minute summer	27.879	7.368	30 year 1440 minute summer	8.788	2.355
10 year 240 minute winter	18.522	7.368	30 year 1440 minute winter	5.906	2.355
10 year 360 minute summer	21.070	5.422	100 year +50% CC 15 minute summer	437.649	123.840
10 year 360 minute winter	13.696	5.422	100 year +50% CC 15 minute winter	307.122	123.840
10 year 480 minute summer	16.473	4.353	100 year +50% CC 30 minute summer	287.973	81.486
10 year 480 minute winter	10.944	4.353	100 year +50% CC 30 minute winter	202.086	81.486
10 year 600 minute summer	13.418	3.670	100 year +50% CC 60 minute summer	193.879	51.237
10 year 600 minute winter	9.168	3.670	100 year +50% CC 60 minute winter	128.809	51.237
10 year 720 minute summer	11.912	3.193	100 year +50% CC 120 minute summer	118.253	31.251
10 year 720 minute winter	8.006	3.193	100 year +50% CC 120 minute winter	78.565	31.251
10 year 960 minute summer	9.726	2.561	100 year +50% CC 180 minute summer	89.949	23.147
10 year 960 minute winter	6.442	2.561	100 year +50% CC 180 minute winter	58.469	23.147
10 year 1440 minute summer	6.999	1.876	100 year +50% CC 240 minute summer	70.463	18.621
10 year 1440 minute winter	4.704	1.876	100 year +50% CC 240 minute winter	46.814	18.621
30 year 15 minute summer	226.195	64.005	100 year +50% CC 360 minute summer	52.896	13.612
30 year 15 minute winter	158.733	64.005	100 year +50% CC 360 minute winter	34.384	13.612
30 year 30 minute summer	147.452	41.724	100 year +50% CC 480 minute summer	41.026	10.842
30 year 30 minute winter	103.475	41.724	100 year +50% CC 480 minute winter	27.256	10.842
30 year 60 minute summer	98.615	26.061	100 year +50% CC 600 minute summer	33.206	9.083
30 year 60 minute winter	65.517	26.061	100 year +50% CC 600 minute winter	22.688	9.083
30 year 120 minute summer	59.946	15.842	100 year +50% CC 720 minute summer	29.343	7.864
30 year 120 minute winter	39.827	15.842	100 year +50% CC 720 minute winter	19.720	7.864
30 year 180 minute summer	45.598	11.734	100 year +50% CC 960 minute summer	23.777	6.261
30 year 180 minute winter	29.640	11.734	100 year +50% CC 960 minute winter	15.750	6.261
30 year 240 minute summer	35.759	9.450	100 year +50% CC 1440 minute summer	16.917	4.534
30 year 240 minute winter	23.758	9.450	100 year +50% CC 1440 minute winter	11.369	4.534


Results for 10 year Critical Storm Duration. Lowest mass balance: 99.00%									
Node Event	US Node	Peak (mins)	Level (m)	Depth (m)	Inflow (l/s)	Node Vol (m³)	Flood (m³)	Status	
15 minute winter	6	10	98.722	0.072	9.3	0.0114	0.0000	OK	
15 minute winter	7	10	98.548	0.119	17.6	0.0189	0.0000	OK	
15 minute winter	8	6	98.348	0.185	24.8	0.0294	0.0000	OK	
480 minute winter	OUTFALL_A	368	98.094	0.122	2.7	19.5833	0.0000	OK	
15 minute winter	1	10	99.648	0.073	9.3	0.0117	0.0000	OK	
15 minute summer	2	10	99.518	0.108	17.6	0.0172	0.0000	OK	
15 minute winter	3	9	99.413	0.132	25.4	0.0209	0.0000	OK	
15 minute winter	4	9	99.372	0.297	37.5	0.0472	0.0000	SURCHARGED	
15 minute summer	5	9	99.288	0.713	50.5	0.1134	0.0000	SURCHARGED	
480 minute winter	OUTFALL_B	368	98.655	0.119	4.7	35.8335	0.0000	OK	
Link Event (Upstream Depth)	US Node	Link	DS Node	Outflow (l/s)	Velocity (m/s)	Flow/Cap	Link Vol (m³)	Discharge Vol (m³)	
15 minute winter	6	2.000	7	9.3	0.802	0.468	0.2063		
15 minute winter	7	2.001	8	17.5	1.222	0.882	0.2184		
15 minute winter	8	2.002	OUTFALL_A	25.1	1.999	0.432	0.2686		
480 minute winter	OUTFALL_A	Hydro-Brake®		0.6				20.0	
15 minute winter	1	1.000	2	9.3	0.624	0.233	0.4186		
15 minute summer	2	1.001	3	17.6	0.886	0.441	0.4633		
15 minute winter	3	1.002	4	29.2	1.286	0.565	0.6653		
15 minute winter	4	1.003	5	41.1	1.126	0.490	0.7716		
15 minute summer	5	1.004	OUTFALL_B	57.4	2.235	1.438	0.1408		
480 minute winter	OUTFALL_B	Hydro-Brake®		1.1				34.5	

Results for 30 year Critical Storm Duration. Lowest mass balance: 99.00%									
Node Event	US Node	Peak (mins)	Level (m)	Depth (m)	Inflow (l/s)	Node Vol (m³)	Flood (m³)	Status	
15 minute summer	6	10	98.733	0.083	11.7	0.0131	0.0000	OK	
15 minute winter	7	10	98.624	0.195	22.2	0.0310	0.0000	SURCHARGED	
15 minute winter	8	6	98.383	0.220	30.6	0.0350	0.0000	OK	
360 minute winter	OUTFALL_A	344	98.134	0.162	4.2	26.1794	0.0000	OK	
15 minute winter	1	10	99.658	0.083	11.7	0.0132	0.0000	OK	
15 minute winter	2	10	99.555	0.145	22.2	0.0230	0.0000	OK	
15 minute winter	3	9	99.527	0.246	34.1	0.0391	0.0000	SURCHARGED	
15 minute winter	4	9	99.454	0.379	47.0	0.0602	0.0000	SURCHARGED	
15 minute winter	5	8	99.353	0.778	63.6	0.1237	0.0000	SURCHARGED	
360 minute winter	OUTFALL_B	336	98.692	0.156	7.5	47.0798	0.0000	OK	
Link Event (Upstream Depth)	US Node	Link	DS Node	Outflow (l/s)	Velocity (m/s)	Flow/Cap	Link Vol (m³)	Discharge Vol (m³)	
15 minute summer	6	2.000	7	11.7	0.825	0.589	0.2437		
15 minute winter	7	2.001	8	21.4	1.244	1.075	0.2598		
15 minute winter	8	2.002	OUTFALL_A	30.7	2.054	0.528	0.3044		
360 minute winter	OUTFALL_A	Hydro-Brake®		0.7				18.3	
15 minute winter	1	1.000	2	11.7	0.652	0.294	0.5631		
15 minute winter	2	1.001	3	23.6	0.874	0.592	0.7289		
15 minute winter	3	1.002	4	38.1	1.345	0.737	0.8282		
15 minute winter	4	1.003	5	52.8	1.327	0.630	0.7716		
15 minute winter	5	1.004	OUTFALL_B	66.0	2.443	1.654	0.1551		
360 minute winter	OUTFALL_B	Hydro-Brake®		1.2				32.4	


Results for 100 year +50% CC Critical Storm Duration. Lowest mass balance: 99.00%

Node Event	US Node	Peak (mins)	Level (m)	Depth (m)	Inflow (l/s)	Node Vol (m³)	Flood (m³)	Status
15 minute winter	6	11	99.530	0.880	22.6	0.1399	0.0000	SURCHARGED
15 minute winter	7	11	99.243	0.814	40.1	0.1295	0.0000	SURCHARGED
15 minute winter	8	5	98.485	0.322	55.9	0.0512	0.0000	SURCHARGED
600 minute winter	OUTFALL_A	585	98.347	0.375	5.4	60.4681	0.0000	OK
15 minute winter	1	10	100.576	1.001	22.6	0.1591	0.0000	SURCHARGED
15 minute winter	2	10	100.522	1.112	40.5	0.1768	0.0000	SURCHARGED
15 minute winter	3	10	100.369	1.088	58.7	0.1731	0.0000	SURCHARGED
15 minute winter	4	10	100.049	0.974	78.5	0.1548	0.0000	SURCHARGED
15 minute winter	5	9	99.562	0.987	102.0	0.1569	0.0000	SURCHARGED
600 minute winter	OUTFALL_B	585	98.888	0.352	9.5	106.0201	0.0000	OK

Link Event (Upstream Depth)	US Node	Link	DS Node	Outflow (l/s)	Velocity (m/s)	Flow/Cap	Link Vol (m³)	Discharge Vol (m³)
15 minute winter	6	2.000	7	20.5	1.162	1.029	0.3116	
15 minute winter	7	2.001	8	38.7	2.199	1.947	0.2658	
15 minute winter	8	2.002	OUTFALL_A	55.8	2.138	0.959	0.4045	
600 minute winter	OUTFALL_A	Hydro-Brake®		0.7				25.1
15 minute winter	1	1.000	2	21.7	0.622	0.545	1.1131	
15 minute winter	2	1.001	3	41.4	1.040	1.039	0.8684	
15 minute winter	3	1.002	4	61.2	1.538	1.183	0.8282	
15 minute winter	4	1.003	5	81.1	2.040	0.969	0.7716	
15 minute winter	5	1.004	OUTFALL_B	105.5	3.615	2.645	0.2082	
600 minute winter	OUTFALL_B	Hydro-Brake®		1.2				49.0

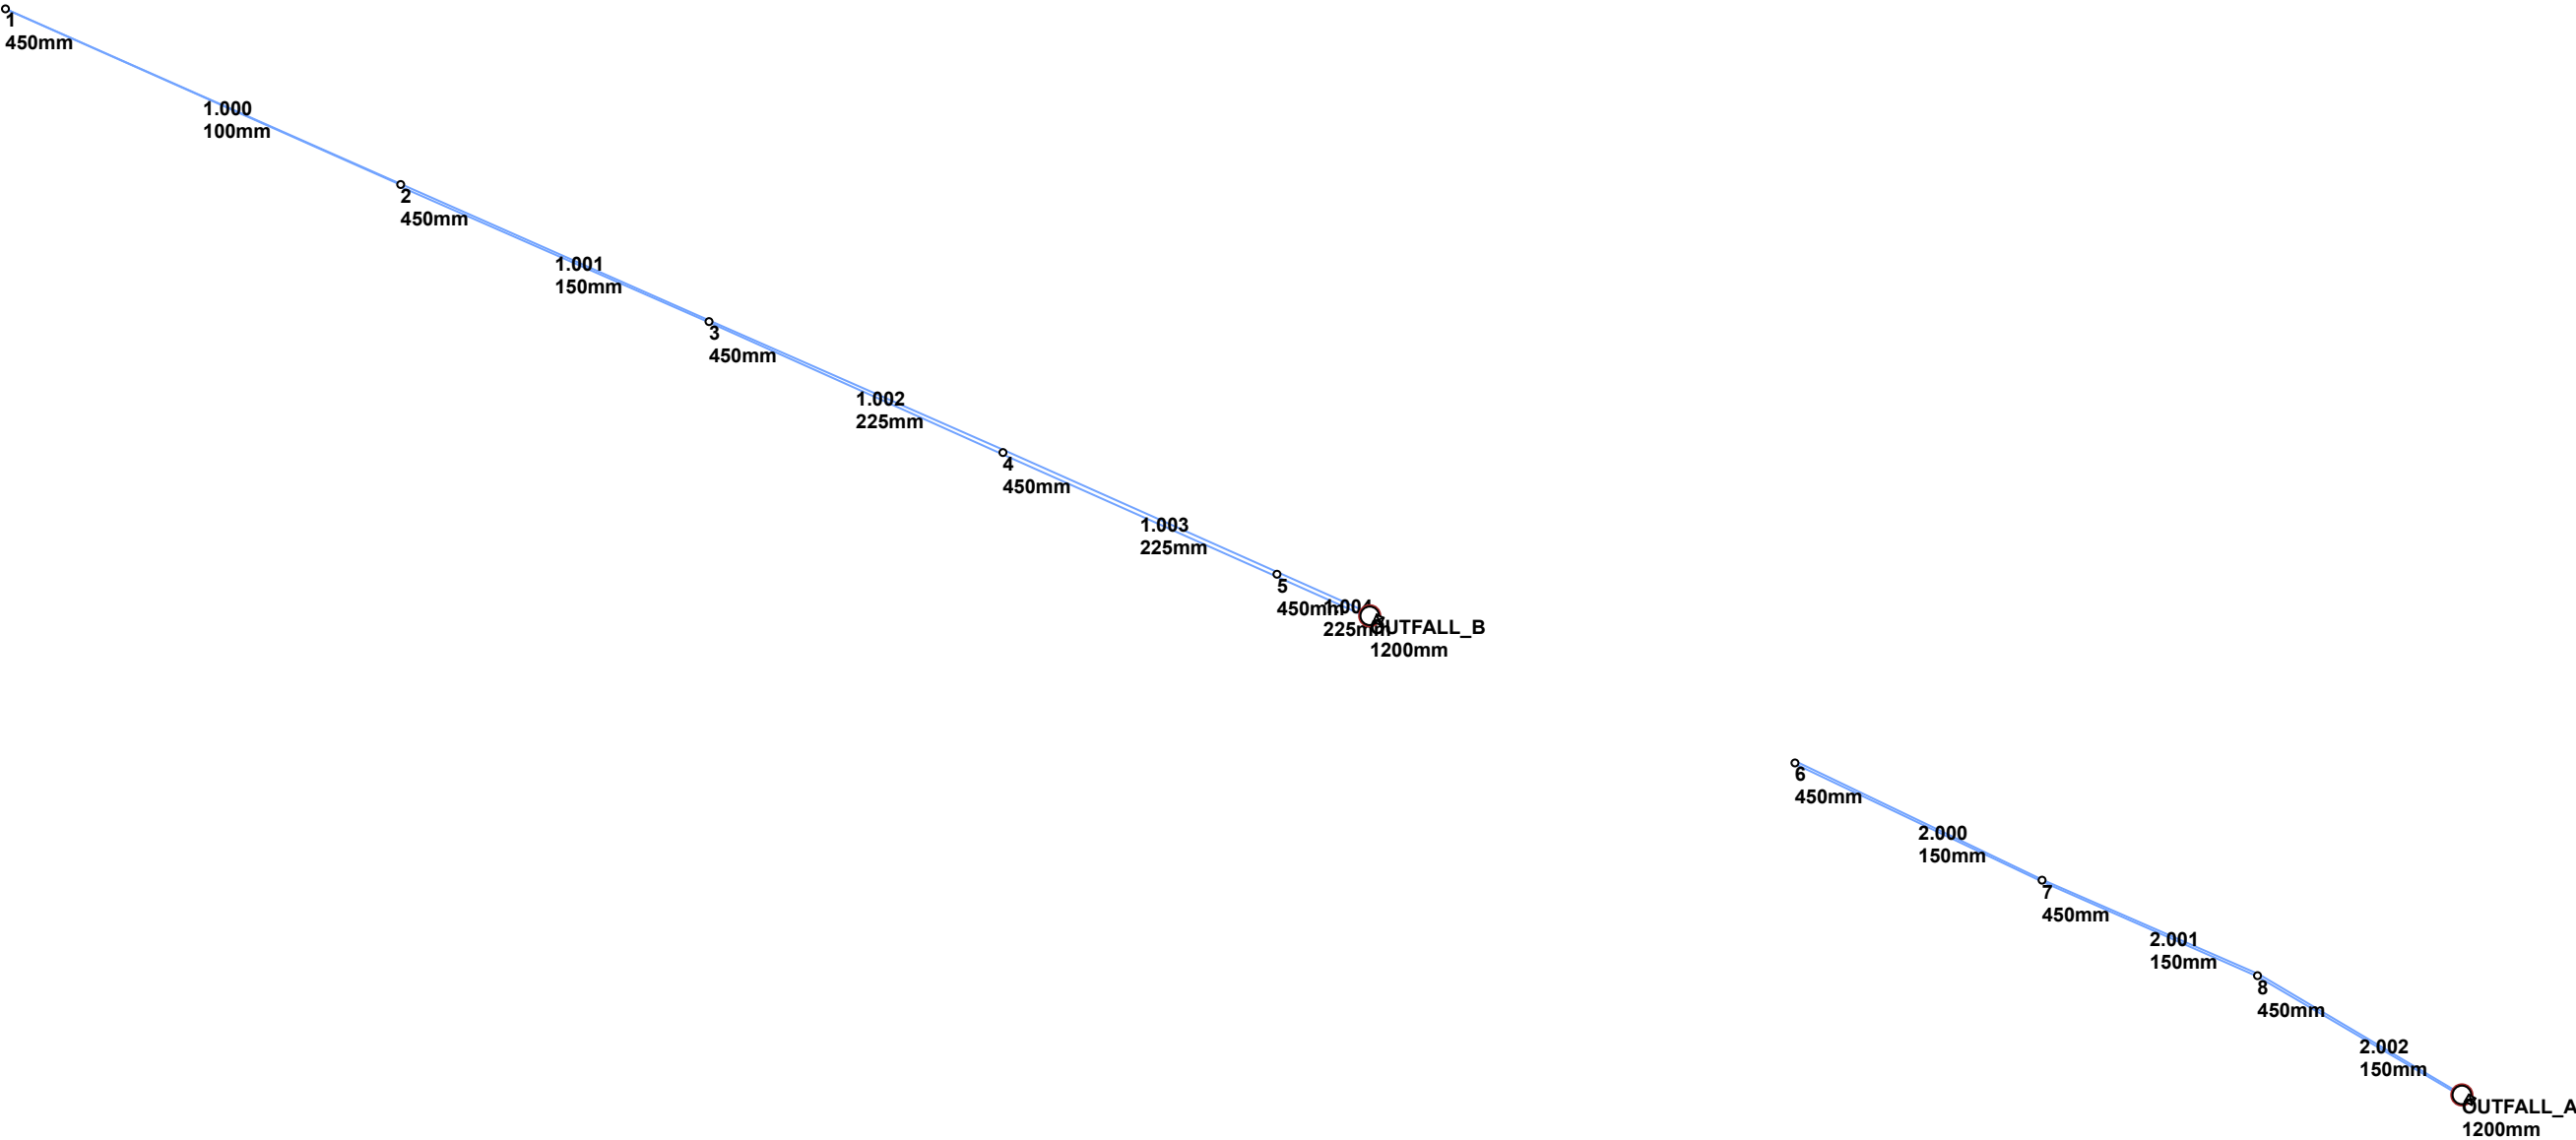

Drawings

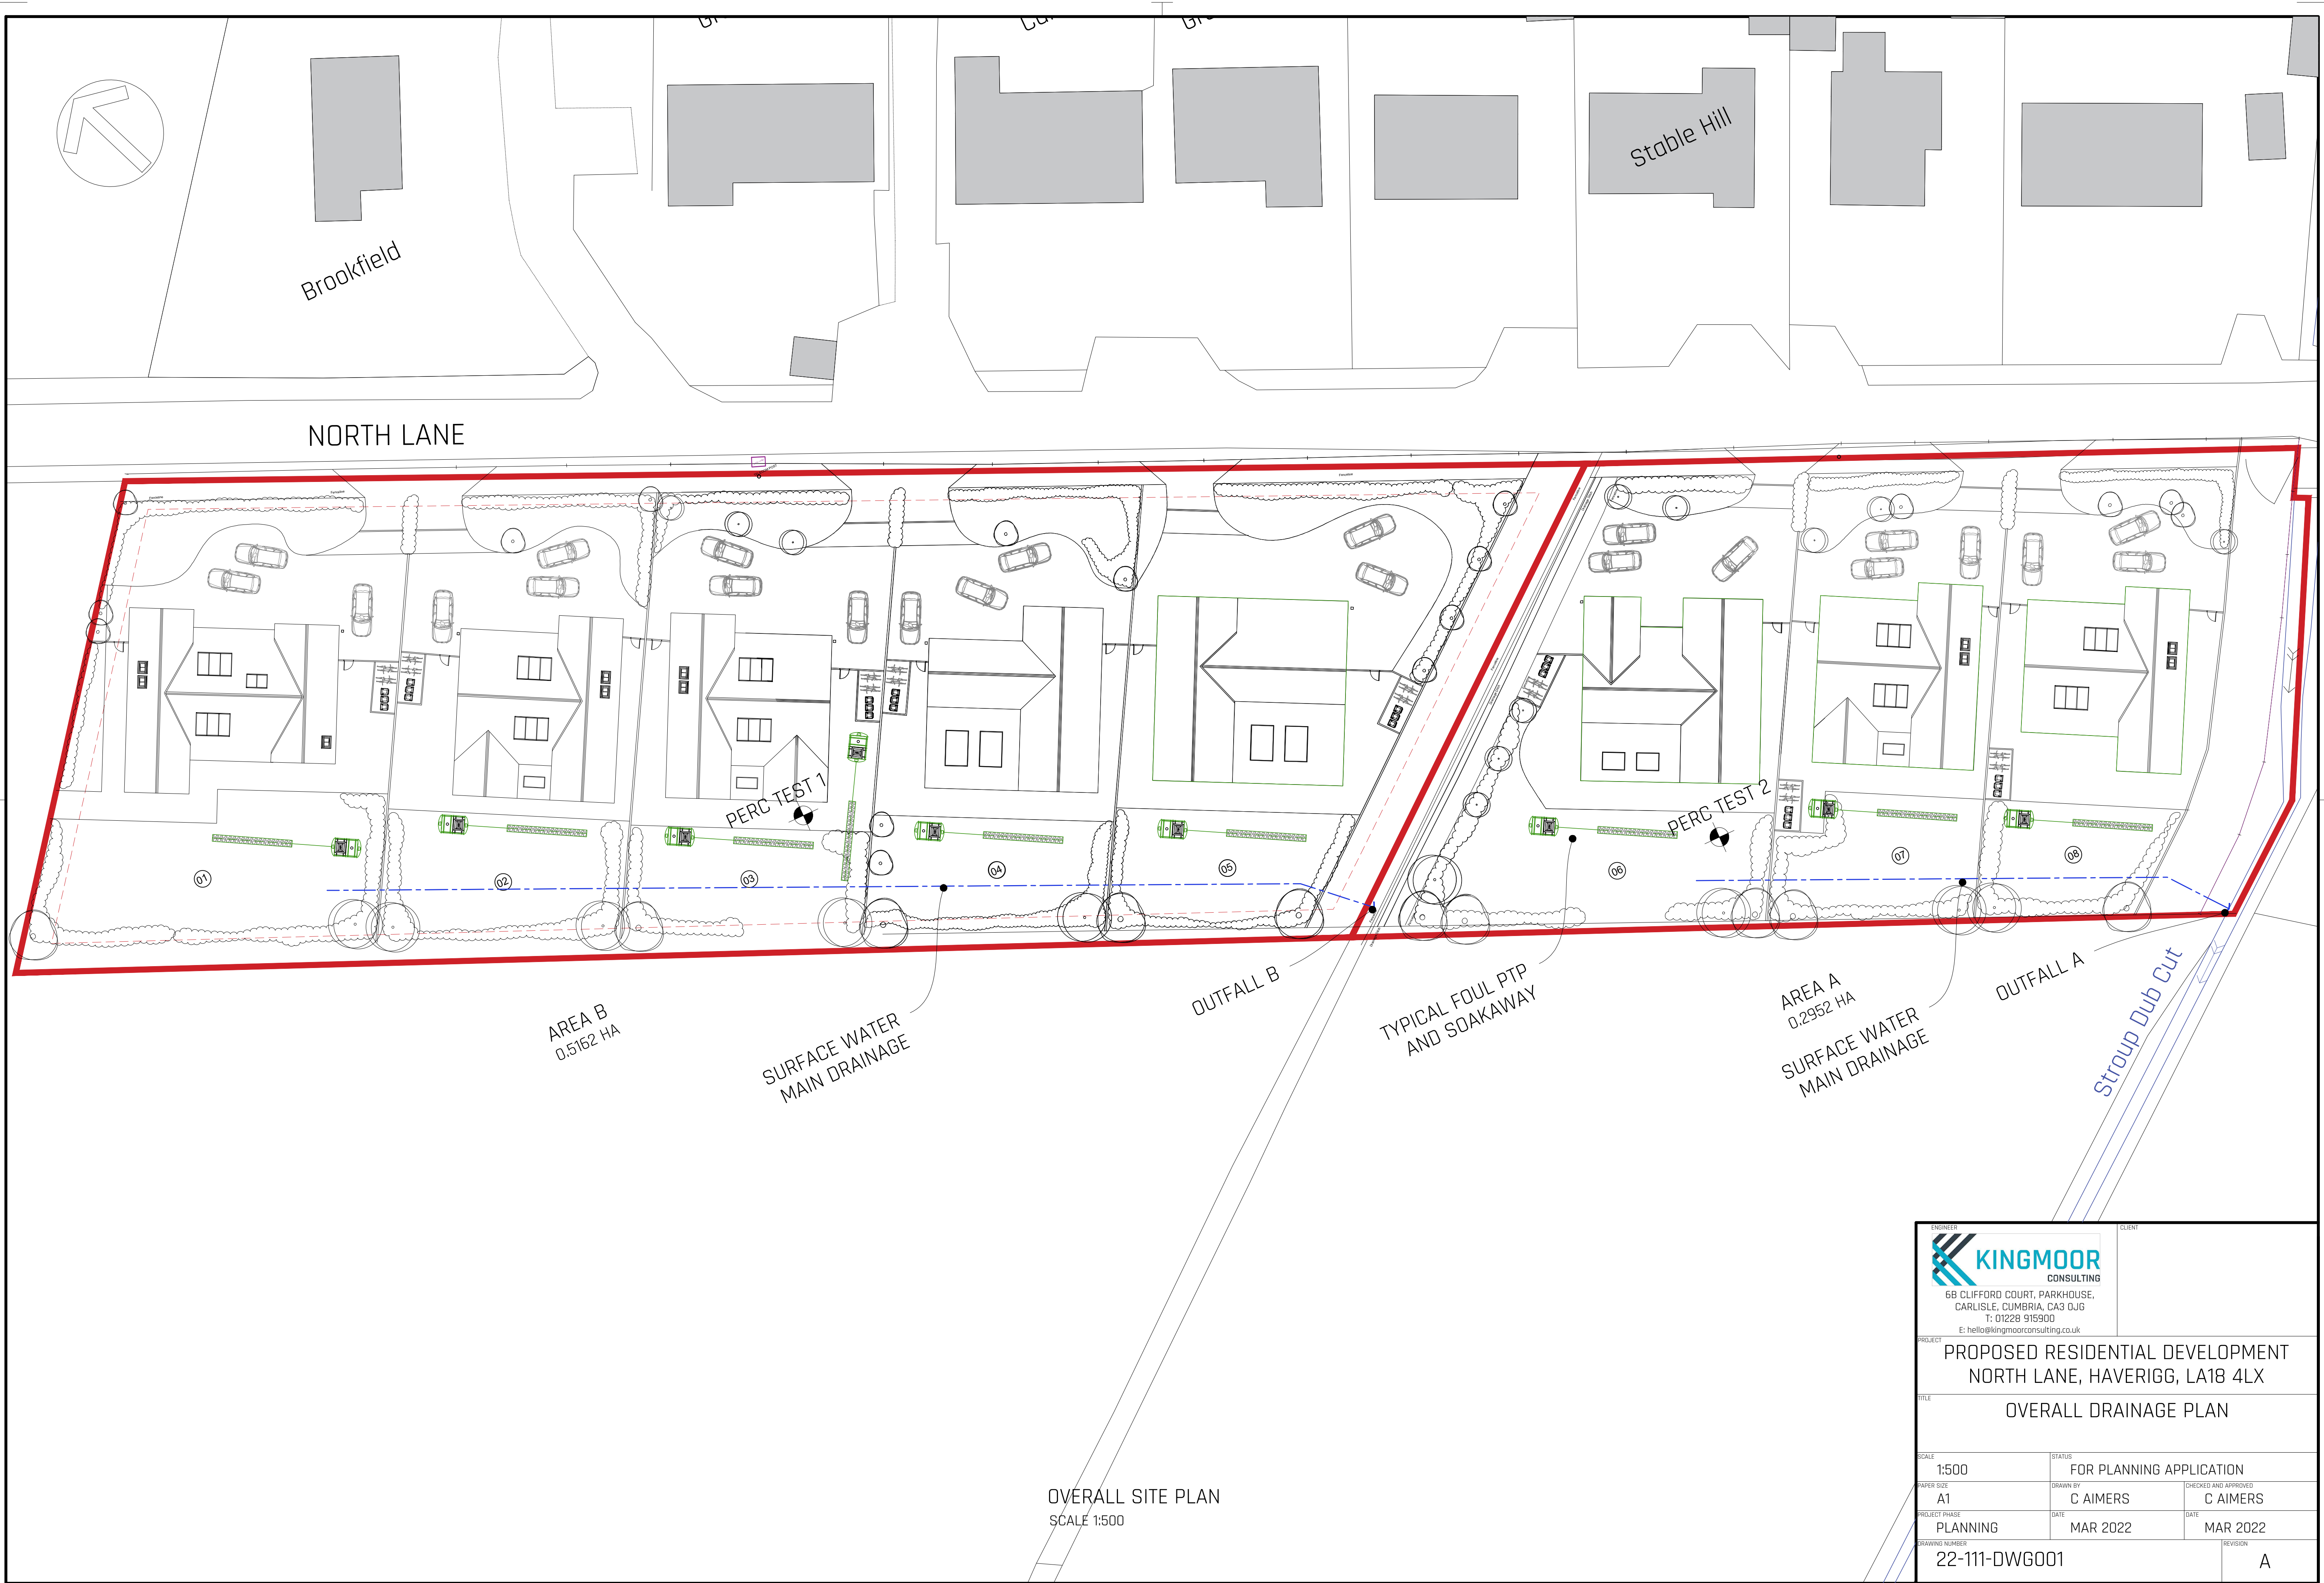



Kingmoor Consulting Ltd

Suite 4 Atlantic House

Parkhouse, Carlisle

Cumbria, CA3 0LJ

T: 01228 915900

E: hello@kingmoorconsulting.co.uk