
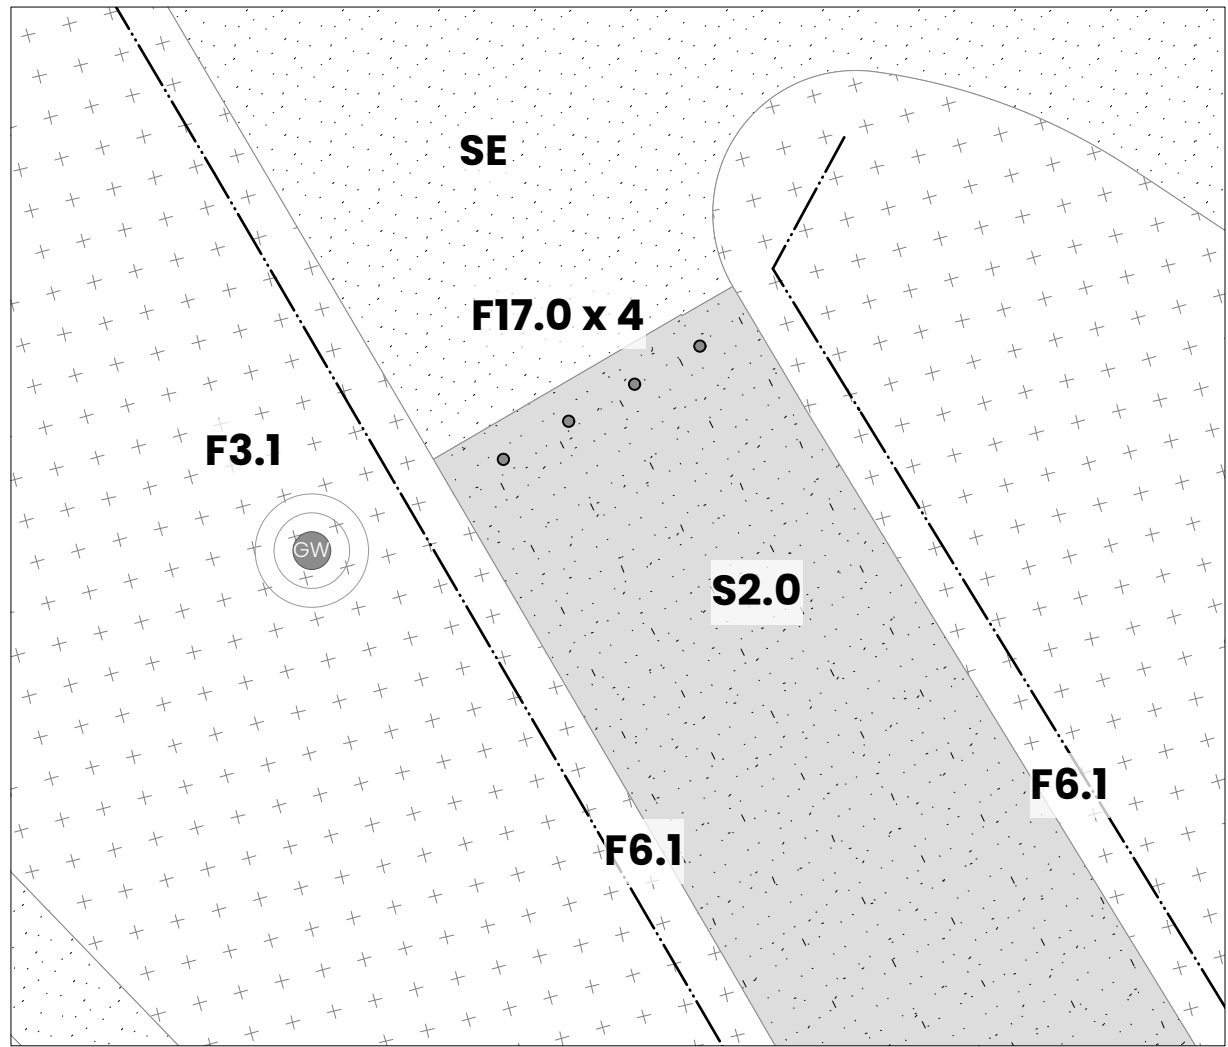


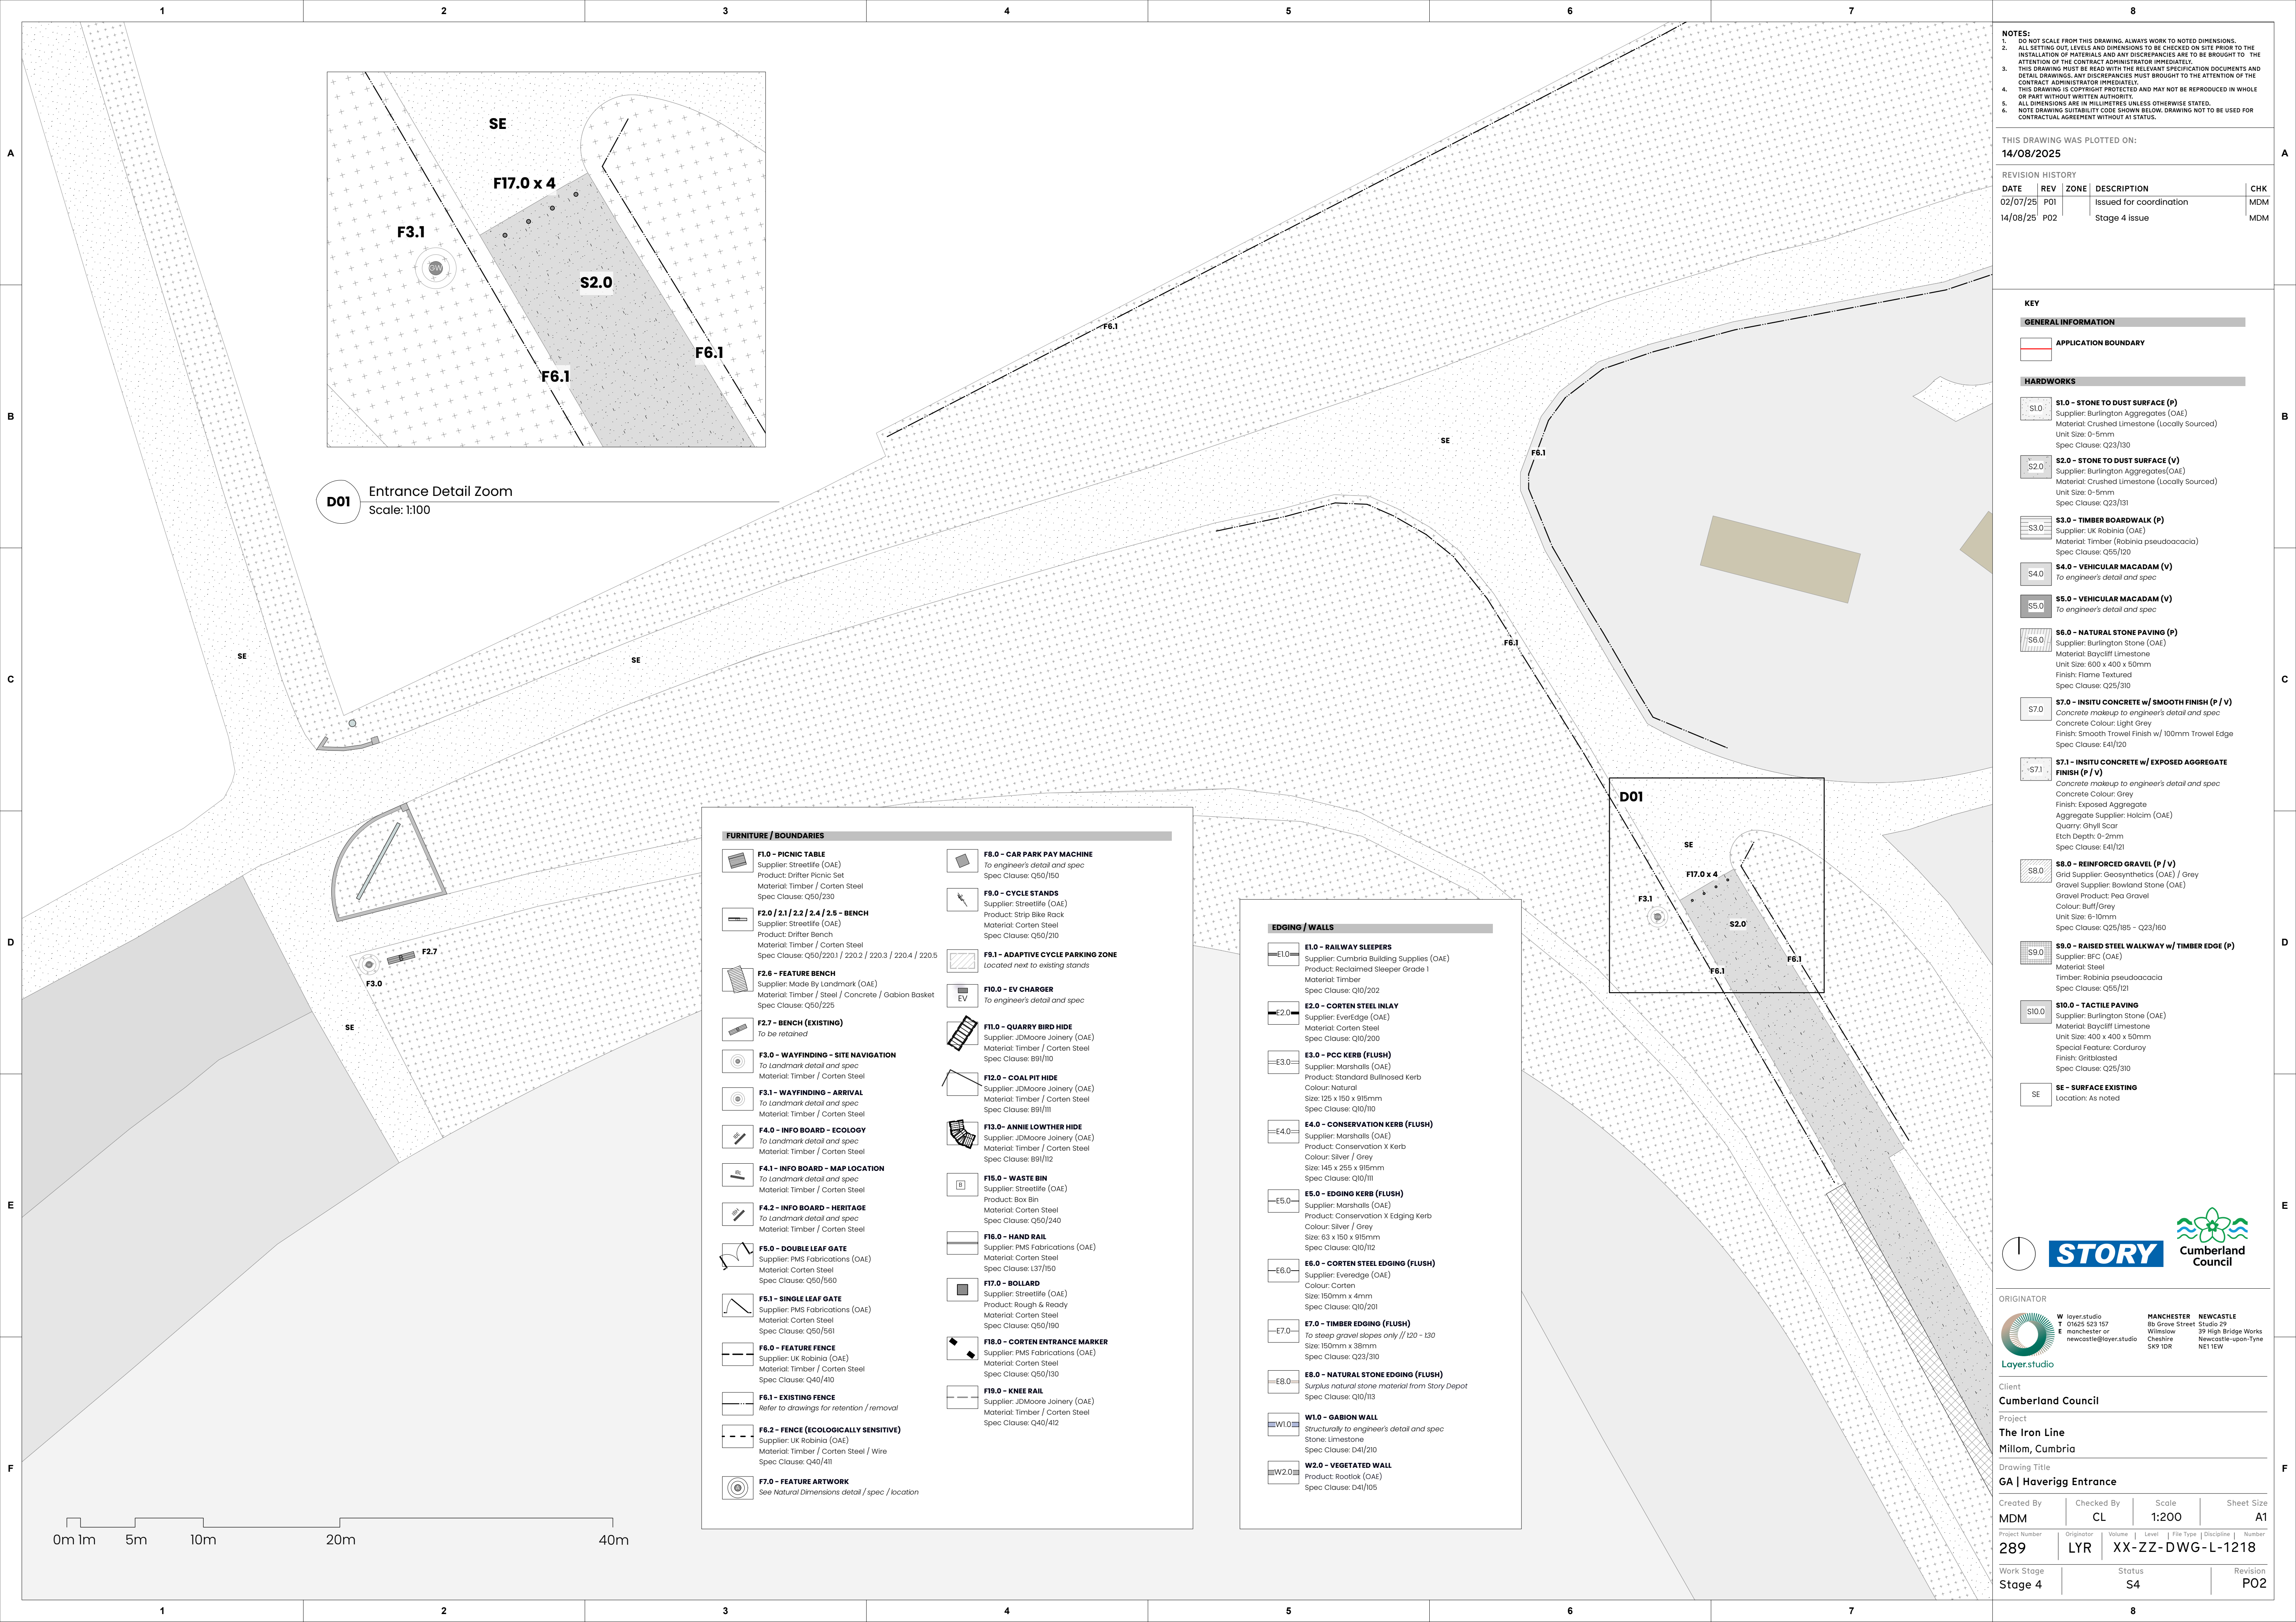

D01 Entrance Detail Zoom
Scale: 1:100

FURNITURE / BOUNDARIES

F1.0 - PICNIC TABLE
Supplier: Streetlife (OAE)
Product: Drifter Picnic Set
Material: Timber / Corten Steel
Spec Clause: Q50/230

F2.0 / 2.1 / 2.2 / 2.4 / 2.5 - BENCH
Supplier: Streetlife (OAE)
Product: Drifter Bench
Material: Timber / Corten Steel
Spec Clause: Q50/220.1 / 220.2 / 220.3 / 220.4 / 220.5

F2.6 - FEATURE BENCH
Supplier: Made By Landmark (OAE)
Material: Timber / Steel / Concrete / Gabion Basket
Spec Clause: Q50/225

F2.7 - BENCH (EXISTING)
To be retained

F3.0 - WAYFINDING - SITE NAVIGATION
To Landmark detail and spec
Material: Timber / Corten Steel

F3.1 - WAYFINDING - ARRIVAL
To Landmark detail and spec
Material: Timber / Corten Steel

F4.0 - INFO BOARD - ECOLOGY
To Landmark detail and spec
Material: Timber / Corten Steel

F4.1 - INFO BOARD - MAP LOCATION
To Landmark detail and spec
Material: Timber / Corten Steel

F4.2 - INFO BOARD - HERITAGE
To Landmark detail and spec
Material: Timber / Corten Steel

F5.0 - DOUBLE LEAF GATE
Supplier: PMS Fabrications (OAE)
Material: Corten Steel
Spec Clause: Q50/560

F5.1 - SINGLE LEAF GATE
Supplier: PMS Fabrications (OAE)
Material: Corten Steel
Spec Clause: Q50/561

F6.0 - FEATURE FENCE
Supplier: UK Robinia (OAE)
Material: Timber / Corten Steel
Spec Clause: Q40/410

F6.1 - EXISTING FENCE
Refer to drawings for retention / removal

F6.2 - FENCE (ECOLOGICALLY SENSITIVE)
Supplier: UK Robinia (OAE)
Material: Timber / Corten Steel / Wire
Spec Clause: Q40/411

F7.0 - FEATURE ARTWORK
See Natural Dimensions detail / spec / location

F8.0 - CAR PARK PAY MACHINE
To engineer's detail and spec
Spec Clause: Q50/150

F9.0 - CYCLE STANDS
Supplier: Streetlife (OAE)
Product: Strip Bike Rack
Material: Corten Steel
Spec Clause: Q50/210

F9.1 - ADAPTIVE CYCLE PARKING ZONE
Located next to existing stands

F10.0 - EV CHARGER
To engineer's detail and spec

F11.0 - QUARRY BIRD HIDE
Supplier: JDMoore Joinery (OAE)
Material: Timber / Corten Steel
Spec Clause: B91/110

F12.0 - COAL PIT HIDE
Supplier: JDMoore Joinery (OAE)
Material: Timber / Corten Steel
Spec Clause: B91/111

F13.0 - ANNIE LOWTHER HIDE
Supplier: JDMoore Joinery (OAE)
Material: Timber / Corten Steel
Spec Clause: B91/112

F15.0 - WASTE BIN
Supplier: Streetlife (OAE)
Product: Box Bin
Material: Corten Steel
Spec Clause: Q50/240

F16.0 - HAND RAIL
Supplier: PMS Fabrications (OAE)
Material: Corten Steel
Spec Clause: L37/150

F17.0 - BOLLARD
Supplier: Streetlife (OAE)
Product: Rough & Ready
Material: Corten Steel
Spec Clause: Q50/190

F18.0 - CORTEN ENTRANCE MARKER
Supplier: PMS Fabrications (OAE)
Material: Corten Steel
Spec Clause: Q50/130

F19.0 - KNEE RAIL
Supplier: JDMoore Joinery (OAE)
Material: Timber / Corten Steel
Spec Clause: Q40/412

EDGING / WALLS

E1.0 - RAILWAY SLEEPERS
Supplier: Cumbria Building Supplies (OAE)
Product: Reclaimed Sleeper Grade 1
Material: Timber
Spec Clause: Q10/202

E2.0 - CORTEN STEEL INLAY
Supplier: EverEdge (OAE)
Material: Corten Steel
Spec Clause: Q10/200

E3.0 - PCC KERB (FLUSH)
Supplier: Marshalls (OAE)
Product: Standard Bullnosed Kerb
Colour: Natural
Size: 125 x 150 x 915mm
Spec Clause: Q10/110

E4.0 - CONSERVATION KERB (FLUSH)
Supplier: Marshalls (OAE)
Product: Conservation X Kerb
Colour: Silver / Grey
Size: 145 x 255 x 915mm
Spec Clause: Q10/111

E5.0 - EDGING KERB (FLUSH)
Supplier: Marshalls (OAE)
Product: Conservation X Edging Kerb
Colour: Silver / Grey
Size: 63 x 150 x 915mm
Spec Clause: Q10/112

E6.0 - CORTEN STEEL EDGING (FLUSH)
Supplier: EverEdge (OAE)
Colour: Corten
Size: 150mm x 4mm
Spec Clause: Q10/201

E7.0 - TIMBER EDGING (FLUSH)
To steep gravel slopes only // 120 - 130
Size: 150mm x 38mm
Spec Clause: Q23/310

E8.0 - NATURAL STONE EDGING (FLUSH)
Surplus natural stone material from Story Depot
Spec Clause: Q10/113

W1.0 - GABION WALL
Structurally to engineer's detail and spec
Stone: Limestone
Spec Clause: D41/210

W2.0 - VEGETATED WALL
Product: Rootlok (OAE)
Spec Clause: D41/105

- NOTES:**
- DO NOT SCALE FROM THIS DRAWING. ALWAYS WORK TO NOTED DIMENSIONS.
 - ALL SETTING OUT, LEVELS AND DIMENSIONS TO BE CHECKED ON SITE PRIOR TO THE INSTALLATION OF MATERIALS AND ANY DISCREPANCIES ARE TO BE BROUGHT TO THE ATTENTION OF THE CONTRACT ADMINISTRATOR IMMEDIATELY.
 - THIS DRAWING MUST BE READ WITH THE RELEVANT SPECIFICATION DOCUMENTS AND DETAIL DRAWINGS. ANY DISCREPANCIES MUST BE BROUGHT TO THE ATTENTION OF THE CONTRACT ADMINISTRATOR IMMEDIATELY.
 - THIS DRAWING IS COPYRIGHT PROTECTED AND MAY NOT BE REPRODUCED IN WHOLE OR PART WITHOUT WRITTEN AUTHORITY.
 - ALL DIMENSIONS ARE IN MILLIMETRES UNLESS OTHERWISE STATED.
 - NOTE DRAWING SUSTAINABILITY CODE SHOWN BELOW. DRAWING NOT TO BE USED FOR CONTRACTUAL AGREEMENT WITHOUT A1 STATUS.

THIS DRAWING WAS PLOTTED ON:
14/08/2025

REVISION HISTORY				
DATE	REV	ZONE	DESCRIPTION	CHK
02/07/25	P01		Issued for coordination	MDM
14/08/25	P02		Stage 4 issue	MDM

KEY

GENERAL INFORMATION

APPLICATION BOUNDARY

HARDWORKS

S1.0 - STONE TO DUST SURFACE (P)
Supplier: Burlington Aggregates (OAE)
Material: Crushed Limestone (Locally Sourced)
Unit Size: 0-5mm
Spec Clause: Q23/130

S2.0 - STONE TO DUST SURFACE (V)
Supplier: Burlington Aggregates(OAE)
Material: Crushed Limestone (Locally Sourced)
Unit Size: 0-5mm
Spec Clause: Q23/131

S3.0 - TIMBER BOARDWALK (P)
Supplier: UK Robinia (OAE)
Material: Timber (Robinia pseudoacacia)
Spec Clause: Q55/120

S4.0 - VEHICULAR MACADAM (V)
To engineer's detail and spec

S5.0 - VEHICULAR MACADAM (V)
To engineer's detail and spec

S6.0 - NATURAL STONE PAVING (P)
Supplier: Burlington Stone (OAE)
Material: Baycliff Limestone
Unit Size: 600 x 400 x 50mm
Finish: Flame Textured
Spec Clause: Q25/310

S7.0 - INSITU CONCRETE w/ SMOOTH FINISH (P / V)
Concrete makeup to engineer's detail and spec
Concrete Colour: Light Grey
Finish: Smooth Trowel Finish w/ 100mm Trowel Edge
Spec Clause: E41/120


S7.1 - INSITU CONCRETE w/ EXPOSED AGGREGATE FINISH (P / V)
Concrete makeup to engineer's detail and spec
Concrete Colour: Grey
Finish: Exposed Aggregate
Aggregate Supplier: Holcim (OAE)
Quarry: Ghyll Scar
Etch Depth: 0-2mm
Spec Clause: E41/121

S8.0 - REINFORCED GRAVEL (P / V)
Grid Supplier: Geosynthetics (OAE) / Grey
Gravel Supplier: Bowland Stone (OAE)
Gravel Product: Pea Gravel
Colour: Buff / Grey
Unit Size: 6-10mm
Spec Clause: Q25/185 - Q23/160

S9.0 - RAISED STEEL WALKWAY w/ TIMBER EDGE (P)
Supplier: BFC (OAE)
Material: Steel
Timber: Robinia pseudoacacia
Spec Clause: Q55/121

S10.0 - TACTILE PAVING
Supplier: Burlington Stone (OAE)
Material: Baycliff Limestone
Unit Size: 400 x 400 x 50mm
Special Feature: Corduroy
Finish: Gritblasted
Spec Clause: Q25/310

SE - SURFACE EXISTING
Location: As noted

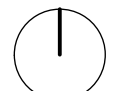

STORY



ORIGINATOR



Client

Cumberland Council

Project

**The Iron Line
Millom, Cumbria**

Drawing Title

GA | Haverigg Entrance

Created By	Checked By	Scale	Sheet Size
MDM	CL	1:200	A1

Project Number	Originator	Volume	Level	File Type	Discipline	Number
289	LYR			XX-ZZ-DWG-L-1218		

Work Stage	Status	Revision
Stage 4	S4	P02