


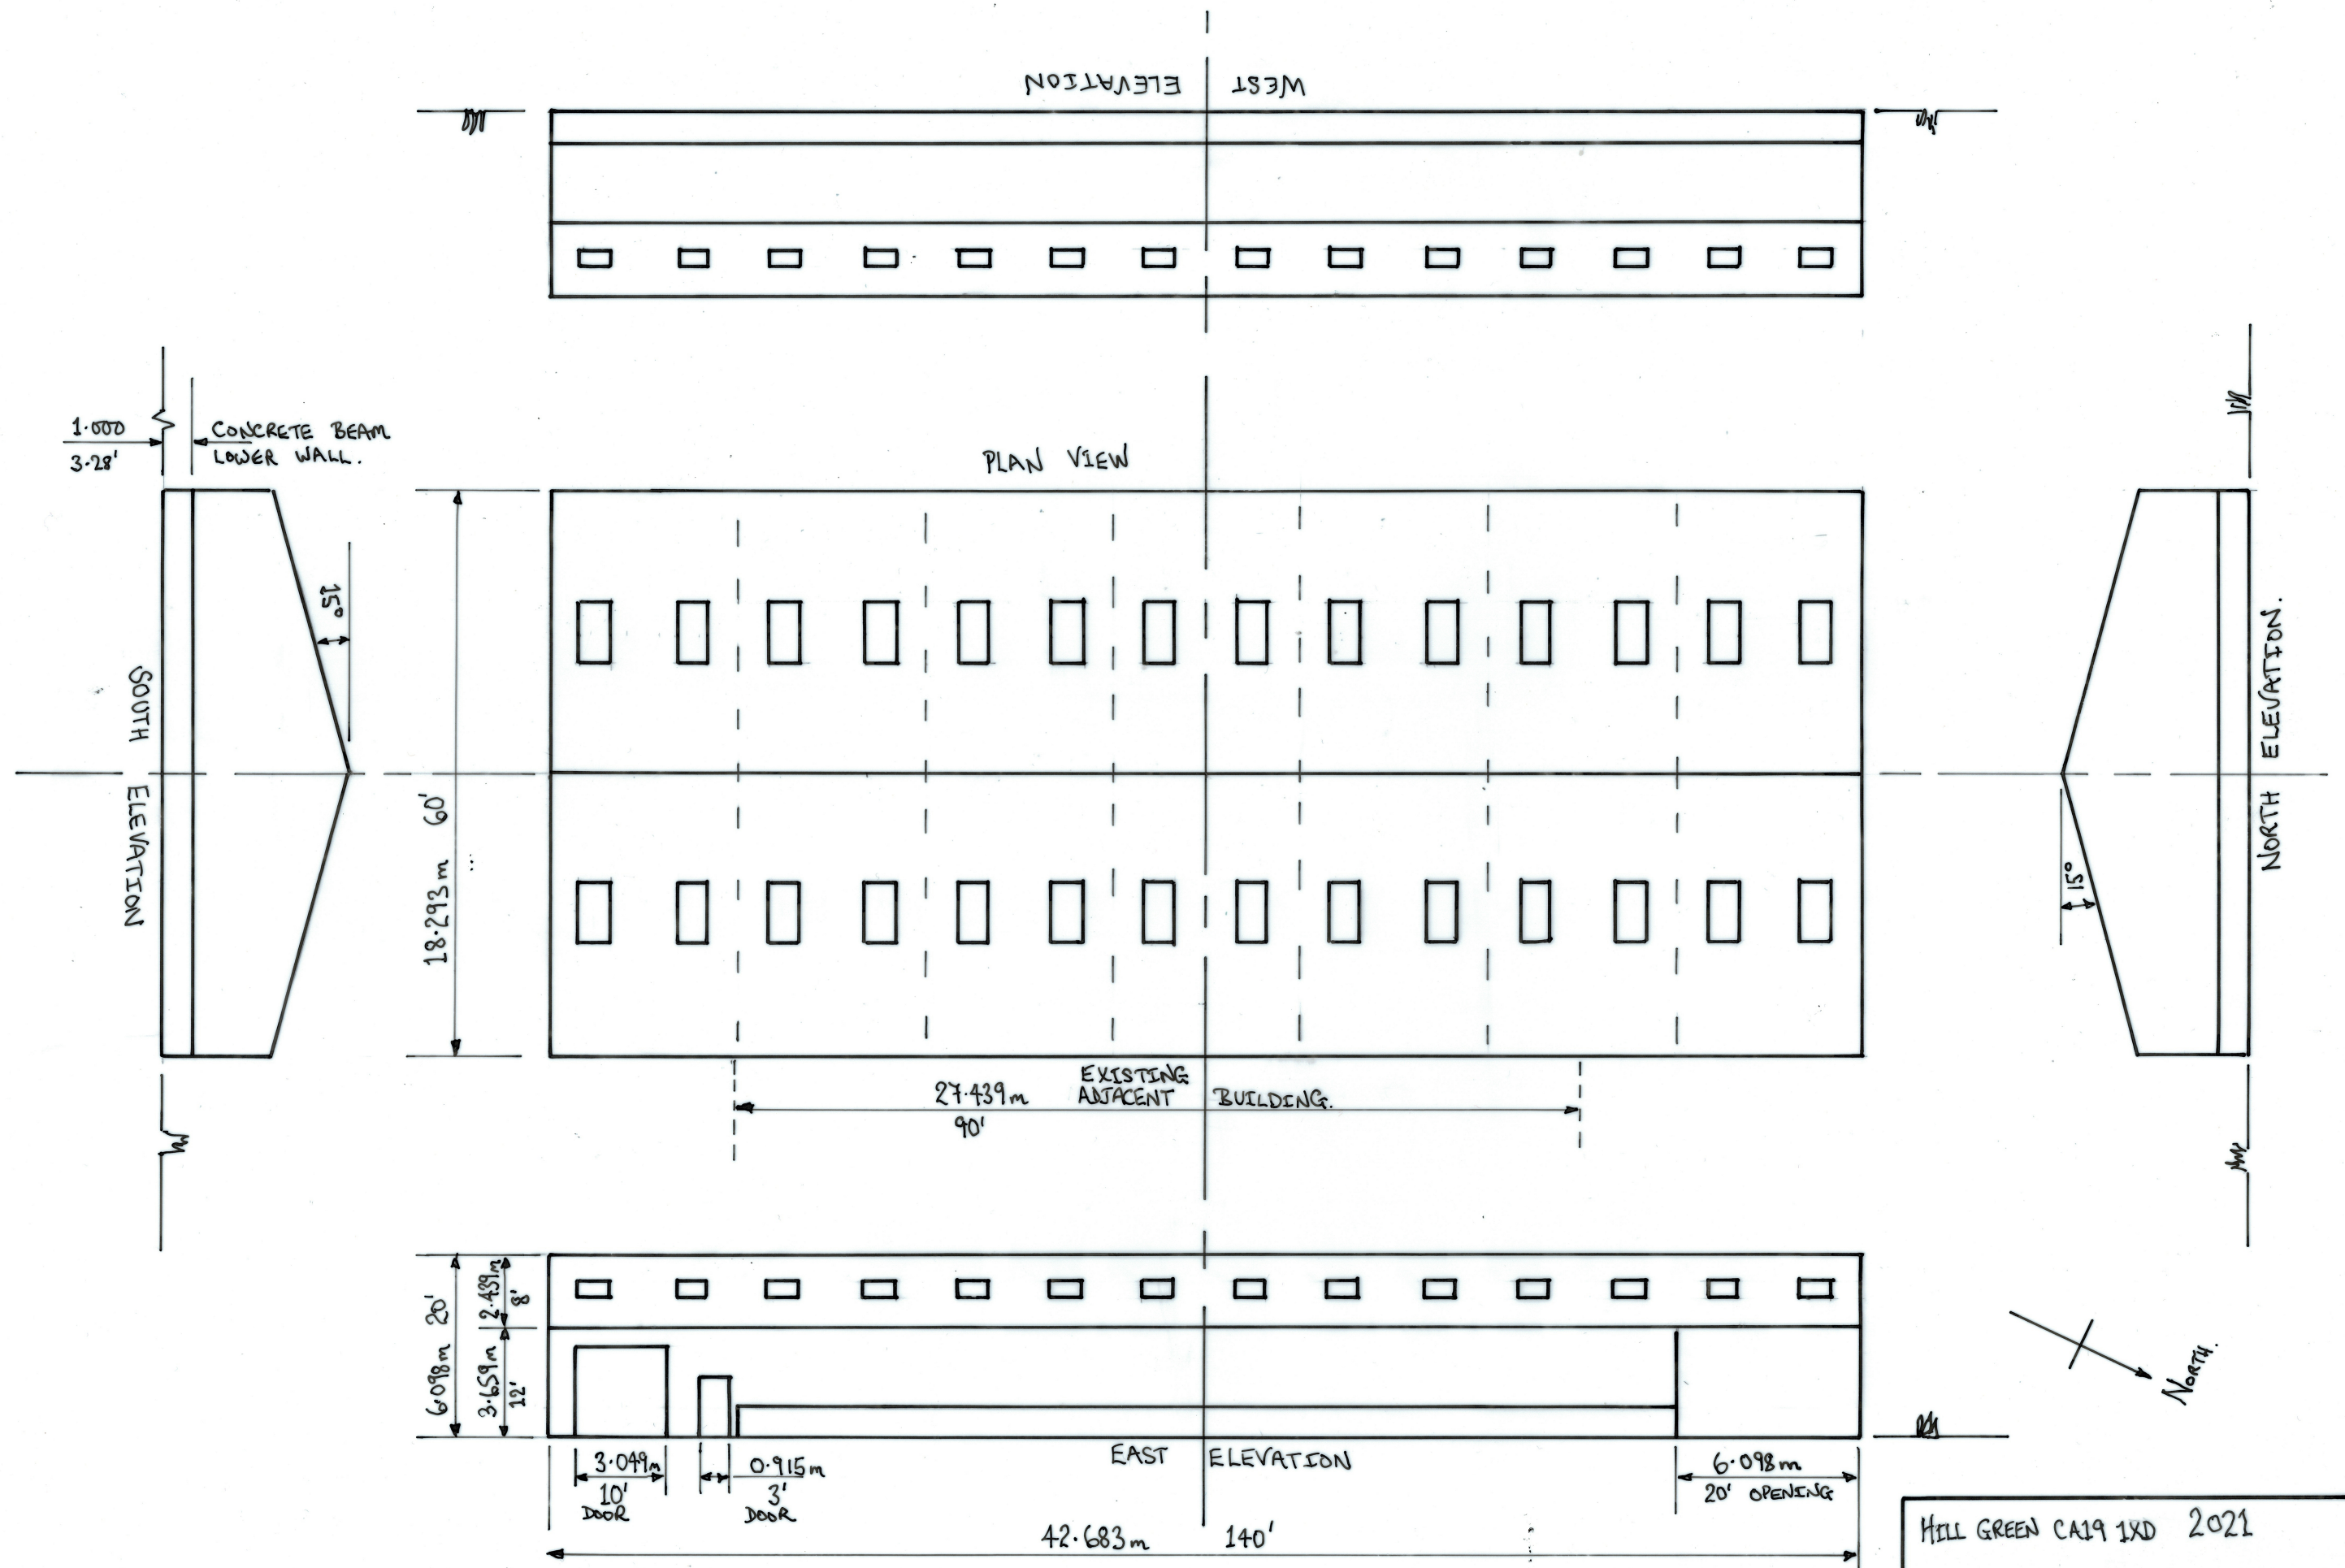

HILL GREEN CA19 1XD 2021
ADDITIONAL AGRICULTURAL BUILDING.