



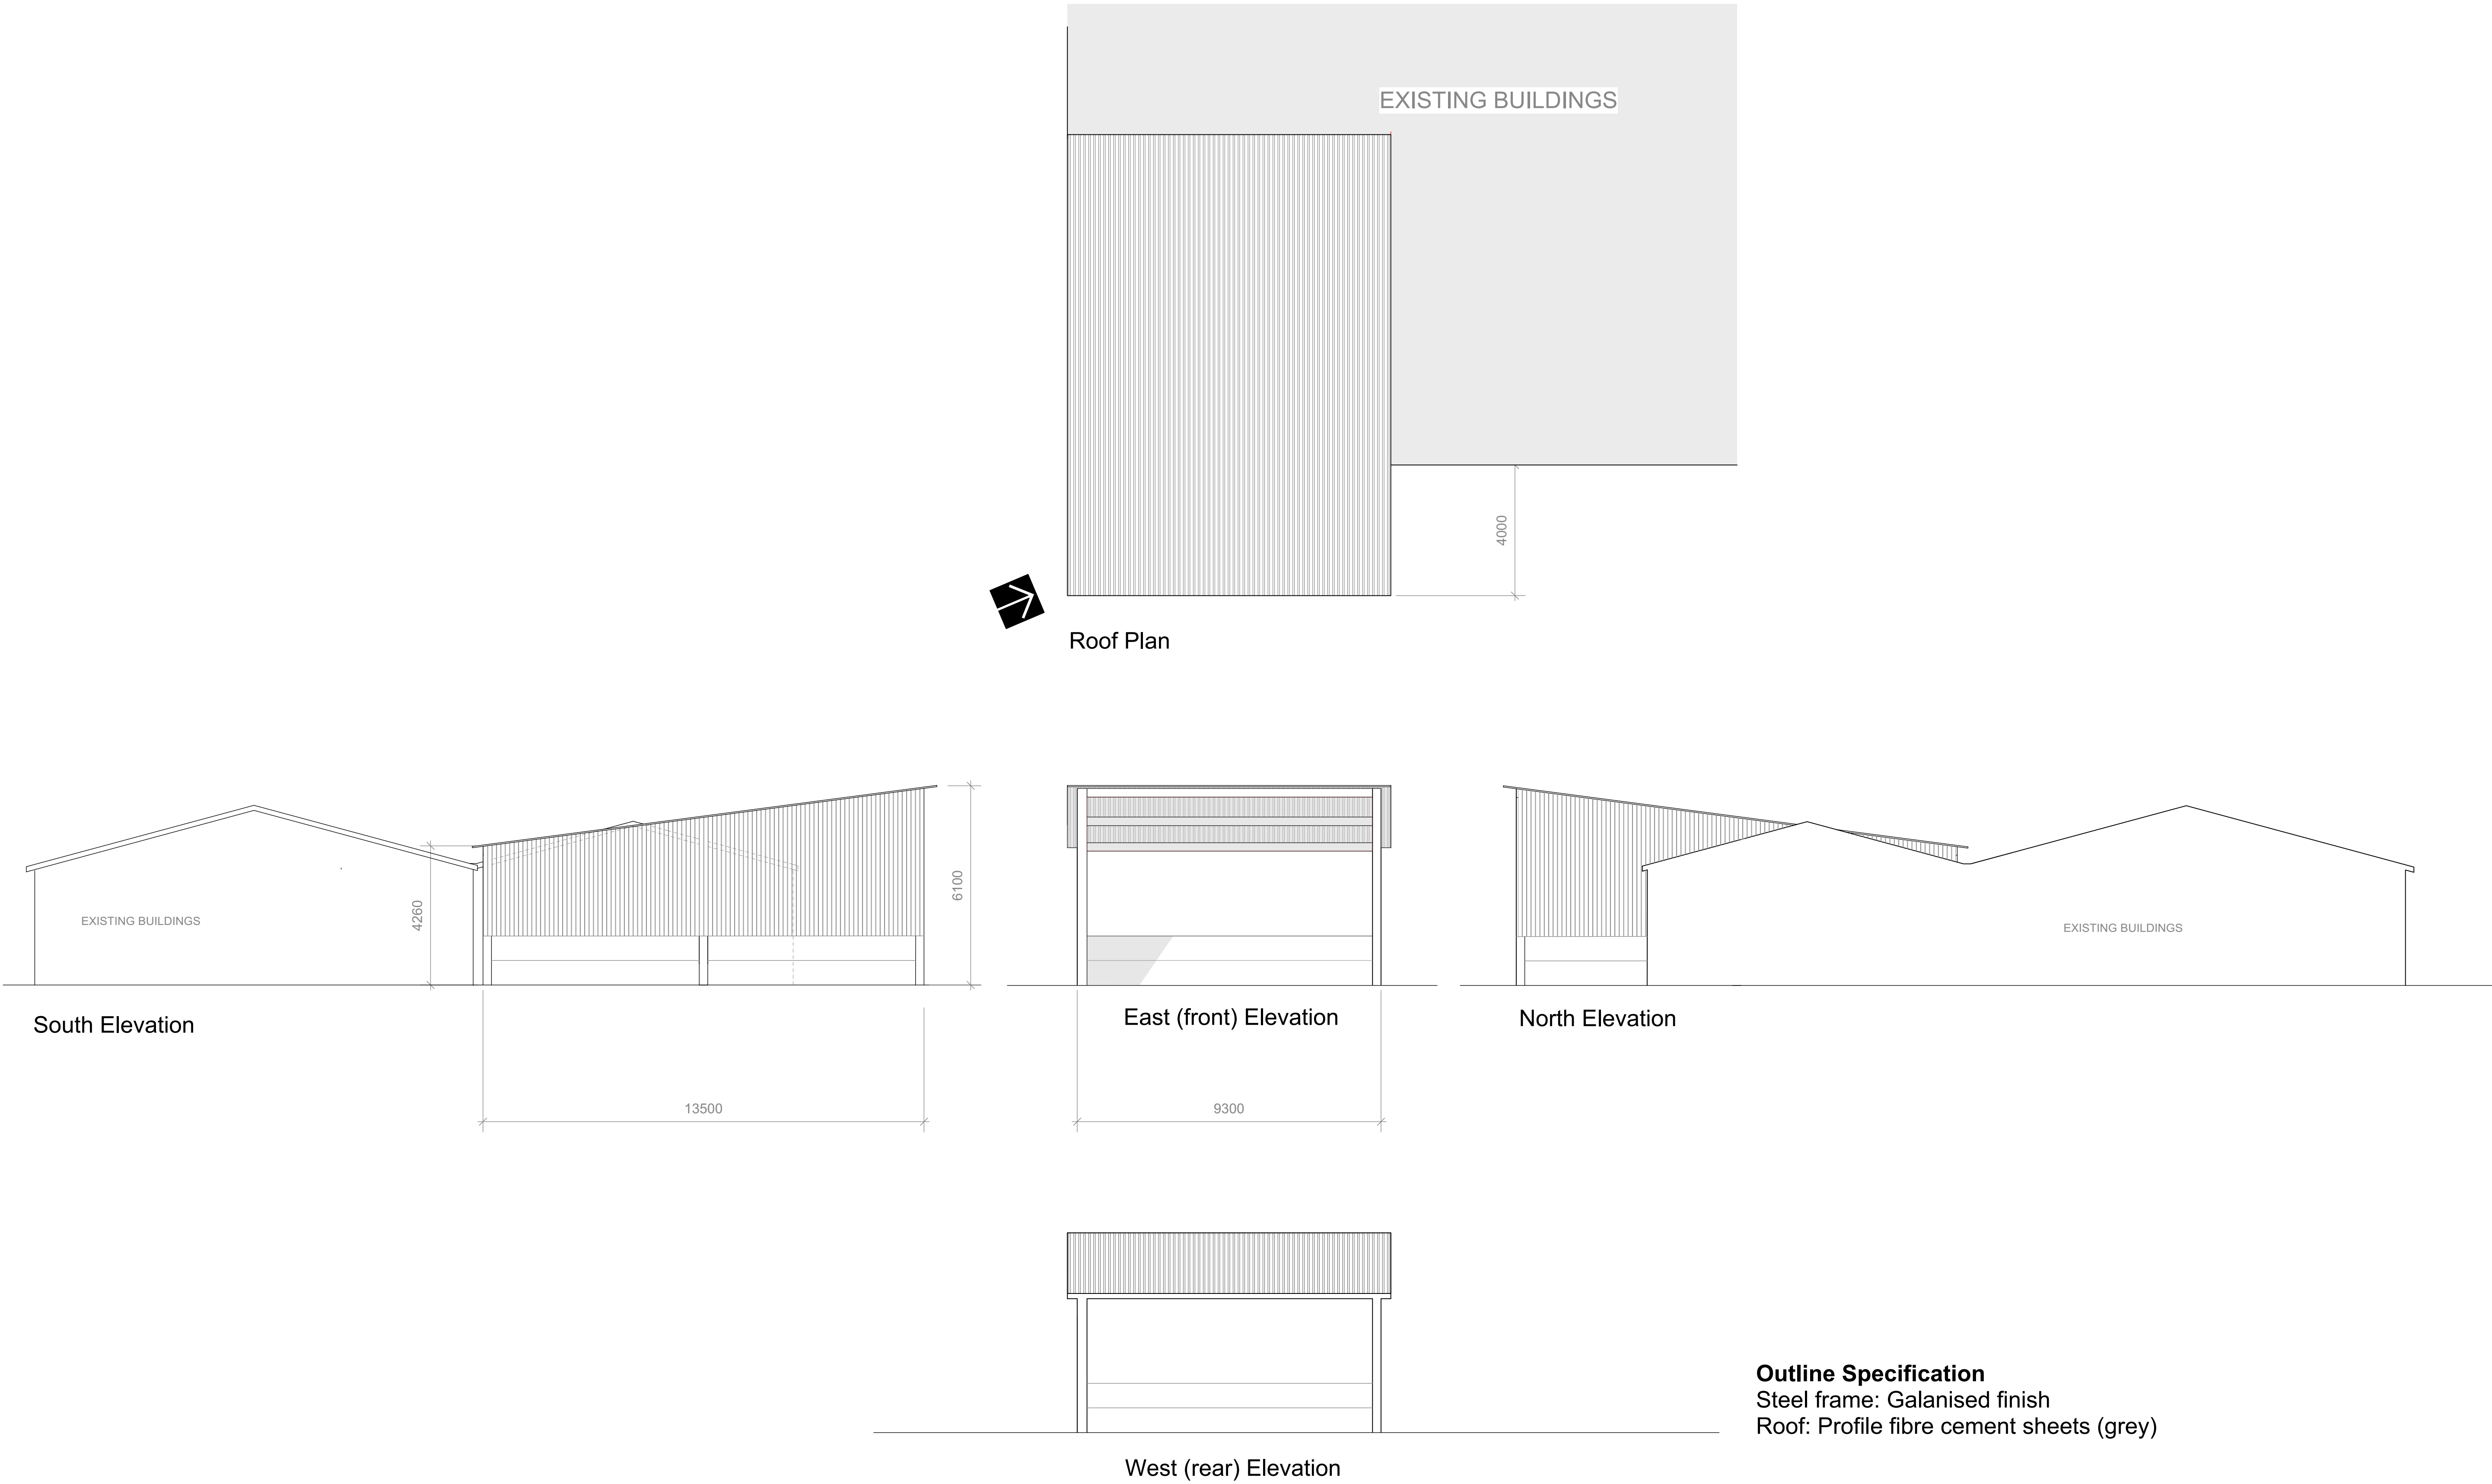

Outline Specification
Steel frame: Galanised finish
Roof: Profile fibre cement sheets (grey)

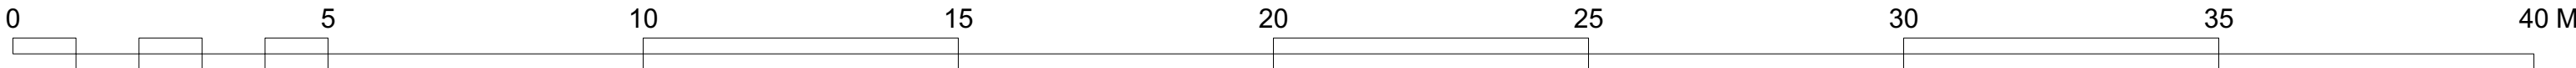

REV A 24.04.25 As requested by RW				
REV A 14.11.24 As requested by RW				
ORIGINAL SCALE PLAN 1:100 @ A1		HOUGH TULLETT ST. ANDREWS, ECCLERIGG, AMBLESIDE ROAD, WINDERMERE, CUMBRIA, LA23 1LJ TEL 015394 44051		
DATE MODIFIED 21.10.2024		TITLE Proposed Midden Shed, Hill Farm, Holmrook Proposed Plan and Elevations		
DIMENSIONS IN MILLIMETRES UNLESS STATED	DRAWN BY D.M	REF No. HT1648.3	DRG. No. HT1648.3.100 REV B	ISSUE P01