


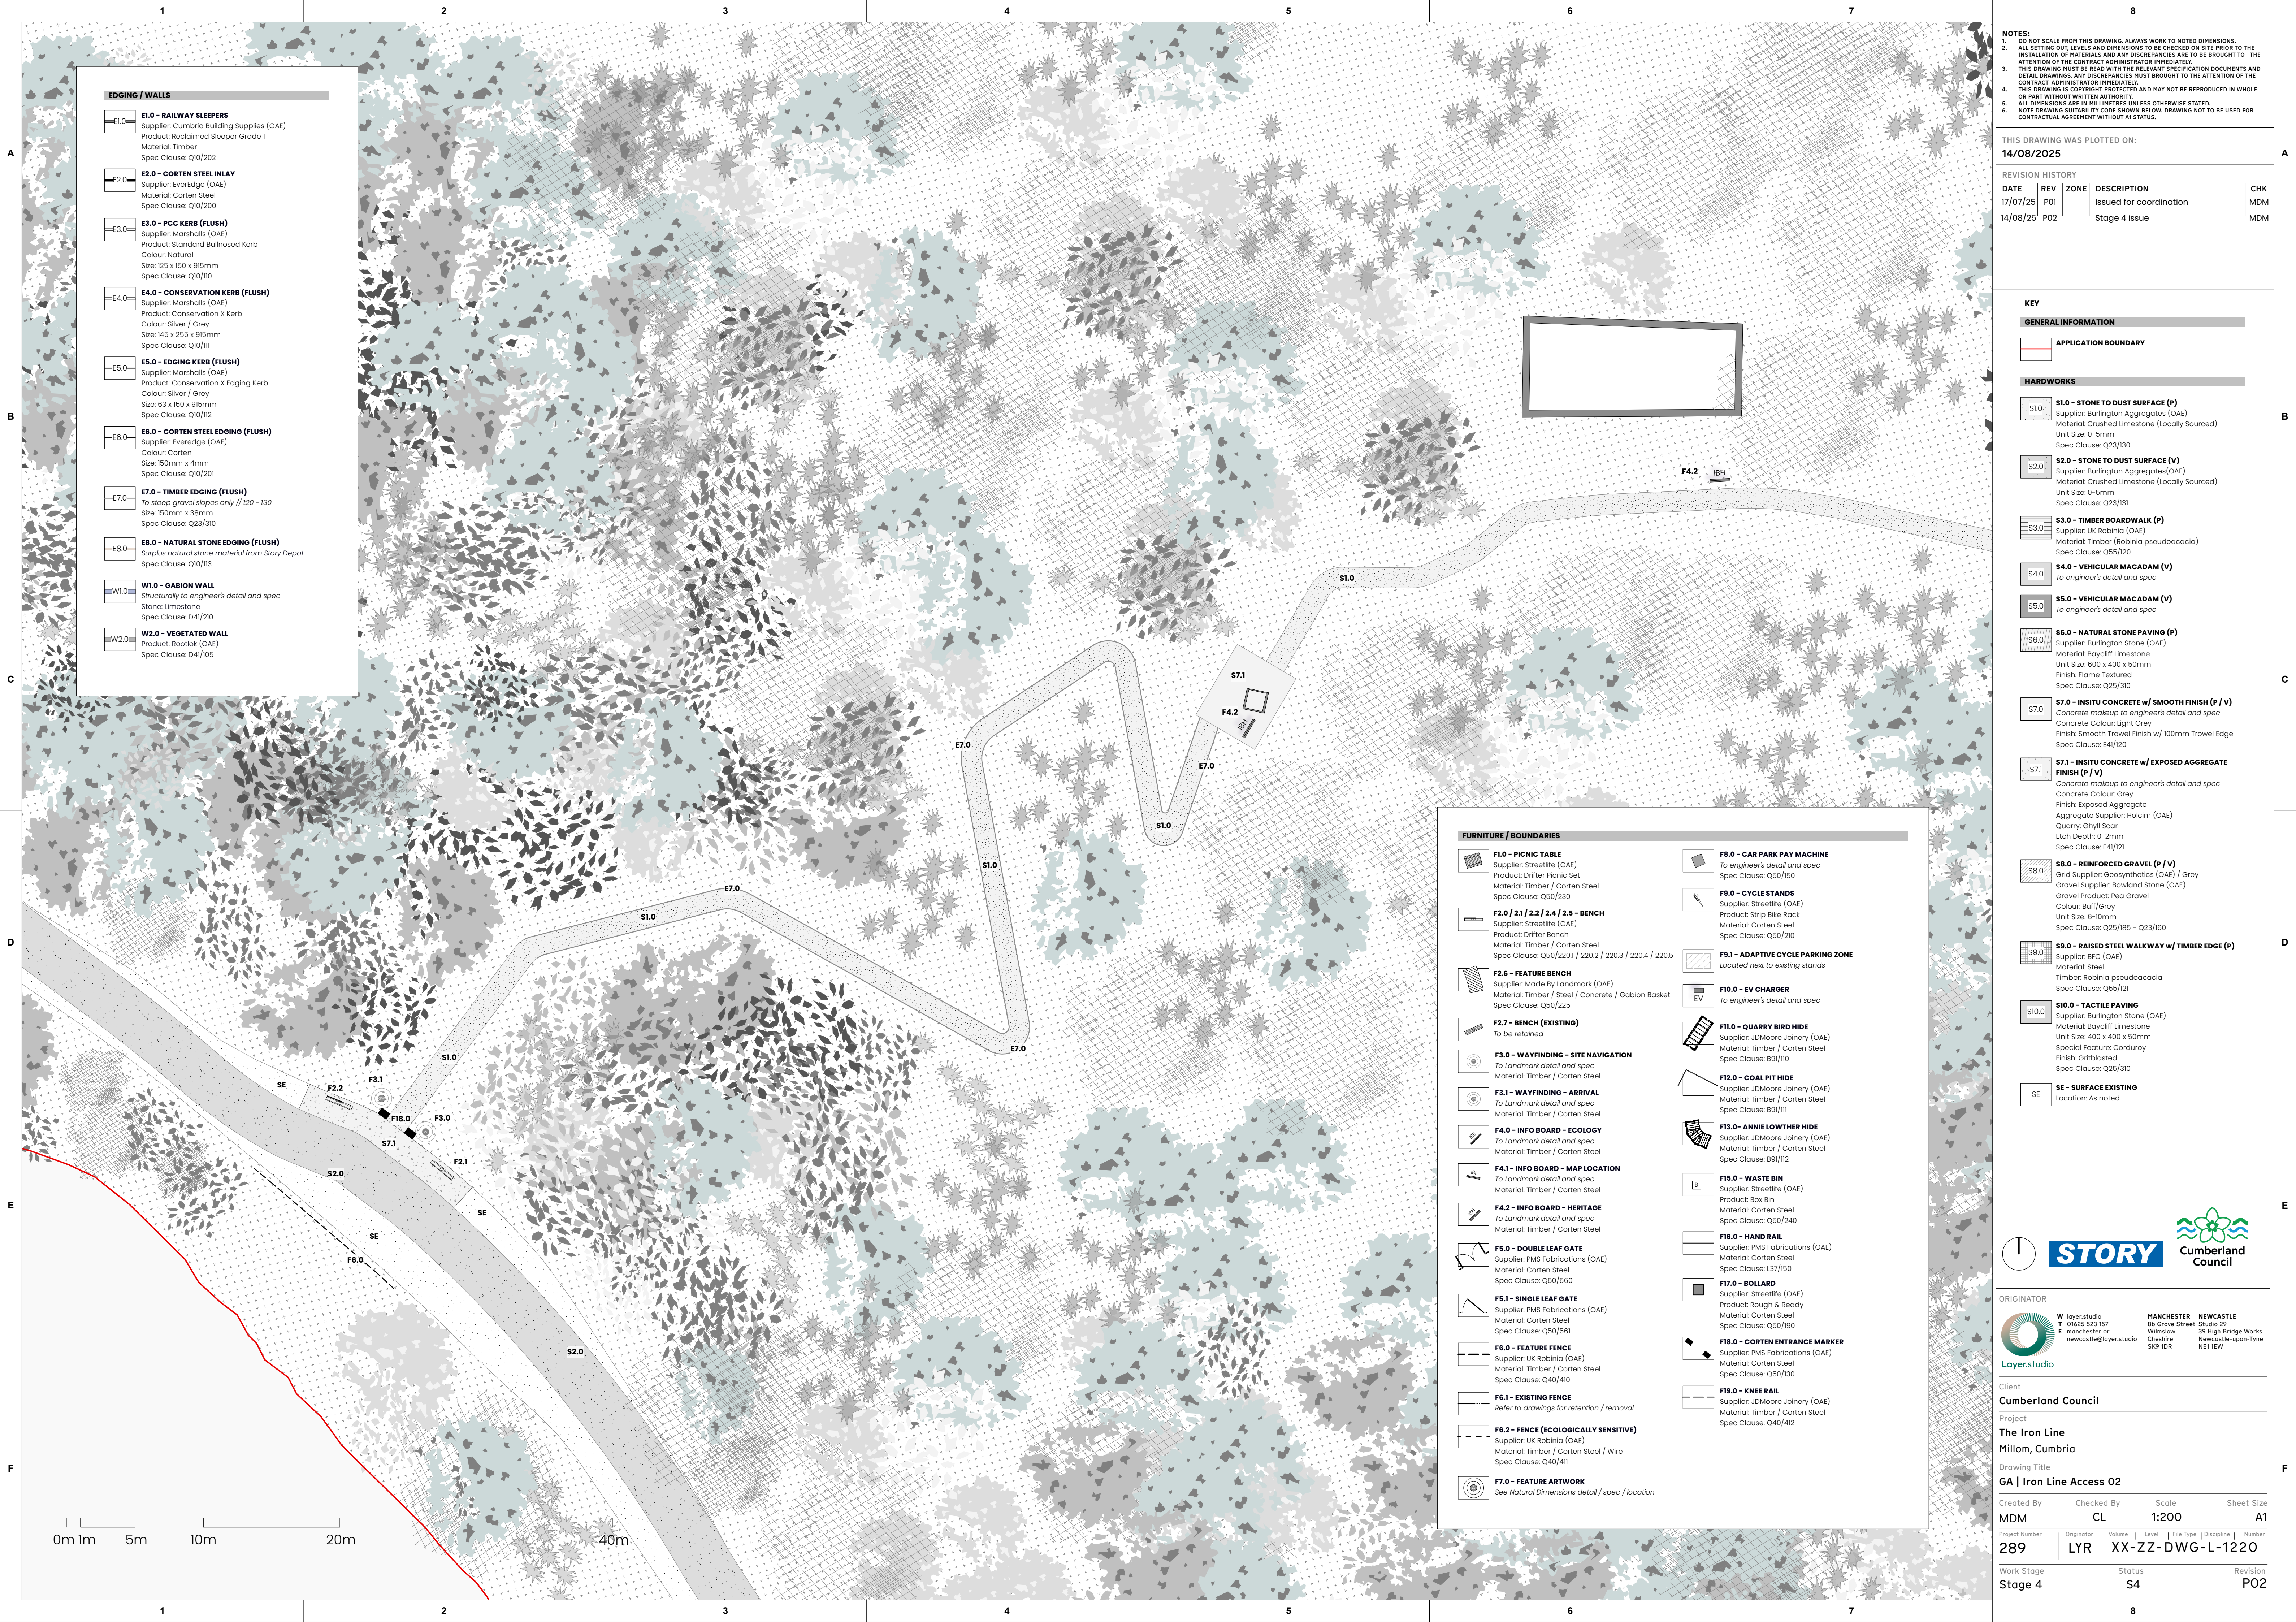

NOTES:
1. DO NOT SCALE FROM THIS DRAWING. ALWAYS WORK TO NOTED DIMENSIONS.
2. ALL SETTING OUT, LEVELS AND DIMENSIONS TO BE CHECKED ON SITE PRIOR TO THE INSTALLATION OF MATERIALS AND ANY DISCREPANCIES ARE TO BE BROUGHT TO THE ATTENTION OF THE CONTRACT ADMINISTRATOR IMMEDIATELY.
3. THIS DRAWING MUST BE READ WITH THE RELEVANT SPECIFICATION DOCUMENTS AND DETAIL DRAWINGS. ANY DISCREPANCIES MUST BE BROUGHT TO THE ATTENTION OF THE CONTRACT ADMINISTRATOR IMMEDIATELY.
4. THIS DRAWING IS COPYRIGHT PROTECTED AND MAY NOT BE REPRODUCED IN WHOLE OR PART WITHOUT WRITTEN AUTHORITY.
5. ALL DIMENSIONS ARE IN MILLIMETRES UNLESS OTHERWISE STATED.
6. NOTE DRAWING SUSTAINABILITY CODE SHOWN BELOW. DRAWING NOT TO BE USED FOR CONTRACTUAL AGREEMENT WITHOUT A1 STATUS.

THIS DRAWING WAS PLOTTED ON:
14/08/2025

REVISION HISTORY				
DATE	REV	ZONE	DESCRIPTION	CHK
17/07/25	P01		Issued for coordination	MDM
14/08/25	P02		Stage 4 issue	MDM

KEY

GENERAL INFORMATION

APPLICATION BOUNDARY

HARDWORKS

S1.0 - STONE TO DUST SURFACE (P)
Supplier: Burlington Aggregates (OAE)
Material: Crushed Limestone (Locally Sourced)
Unit Size: 0-5mm
Spec Clause: Q23/130

S2.0 - STONE TO DUST SURFACE (V)
Supplier: Burlington Aggregates(OAE)
Material: Crushed Limestone (Locally Sourced)
Unit Size: 0-5mm
Spec Clause: Q23/131

S3.0 - TIMBER BOARDWALK (P)
Supplier: UK Robinia (OAE)
Material: Timber (Robinia pseudoacacia)
Spec Clause: Q55/120

S4.0 - VEHICULAR MACADAM (V)
To engineer's detail and spec

S5.0 - VEHICULAR MACADAM (V)
To engineer's detail and spec

S6.0 - NATURAL STONE PAVING (P)
Supplier: Burlington Stone (OAE)
Material: Baycliff Limestone
Unit Size: 600 x 400 x 50mm
Finish: Flame Textured
Spec Clause: Q25/310

S7.0 - INSITU CONCRETE w/ SMOOTH FINISH (P / V)
Concrete makeup to engineer's detail and spec
Concrete Colour: Light Grey
Finish: Smooth Trowel Finish w/ 100mm Trowel Edge
Spec Clause: E41/120

S7.1 - INSITU CONCRETE w/ EXPOSED AGGREGATE FINISH (P / V)
Concrete makeup to engineer's detail and spec
Concrete Colour: Grey
Finish: Exposed Aggregate
Aggregate Supplier: Holcim (OAE)
Quarry: Ghyll Scar
Etch Depth: 0-2mm
Spec Clause: E41/121

S8.0 - REINFORCED GRAVEL (P / V)
Grid Supplier: Geosynthetics (OAE) / Grey
Gravel Supplier: Bowland Stone (OAE)
Gravel Product: Pea Gravel
Colour: Buff/Grey
Unit Size: 6-10mm
Spec Clause: Q25/185 - Q23/160


S9.0 - RAISED STEEL WALKWAY w/ TIMBER EDGE (P)
Supplier: BFC (OAE)
Material: Steel
Timber: Robinia pseudoacacia
Spec Clause: Q55/121

S10.0 - TACTILE PAVING
Supplier: Burlington Stone (OAE)
Material: Baycliff Limestone
Unit Size: 400 x 400 x 50mm
Special Feature: Corduroy
Finish: Gritblasted
Spec Clause: Q25/310

SE - SURFACE EXISTING
Location: As noted



ORIGINATOR

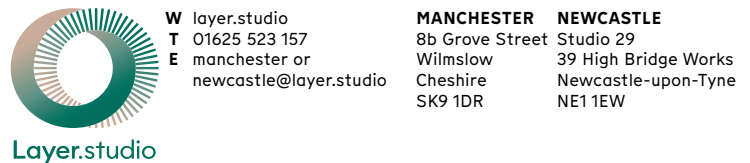

Client Cumberland Council			
Project The Iron Line Millom, Cumbria			
Drawing Title GA Iron Line Access 02			
Created By MDM	Checked By CL	Scale 1:200	Sheet Size A1
Project Number 289	Originator LYR	Volume XX-ZZ-DWG-L-1220	Level 1
Work Stage Stage 4	Status S4	Revision P02	