
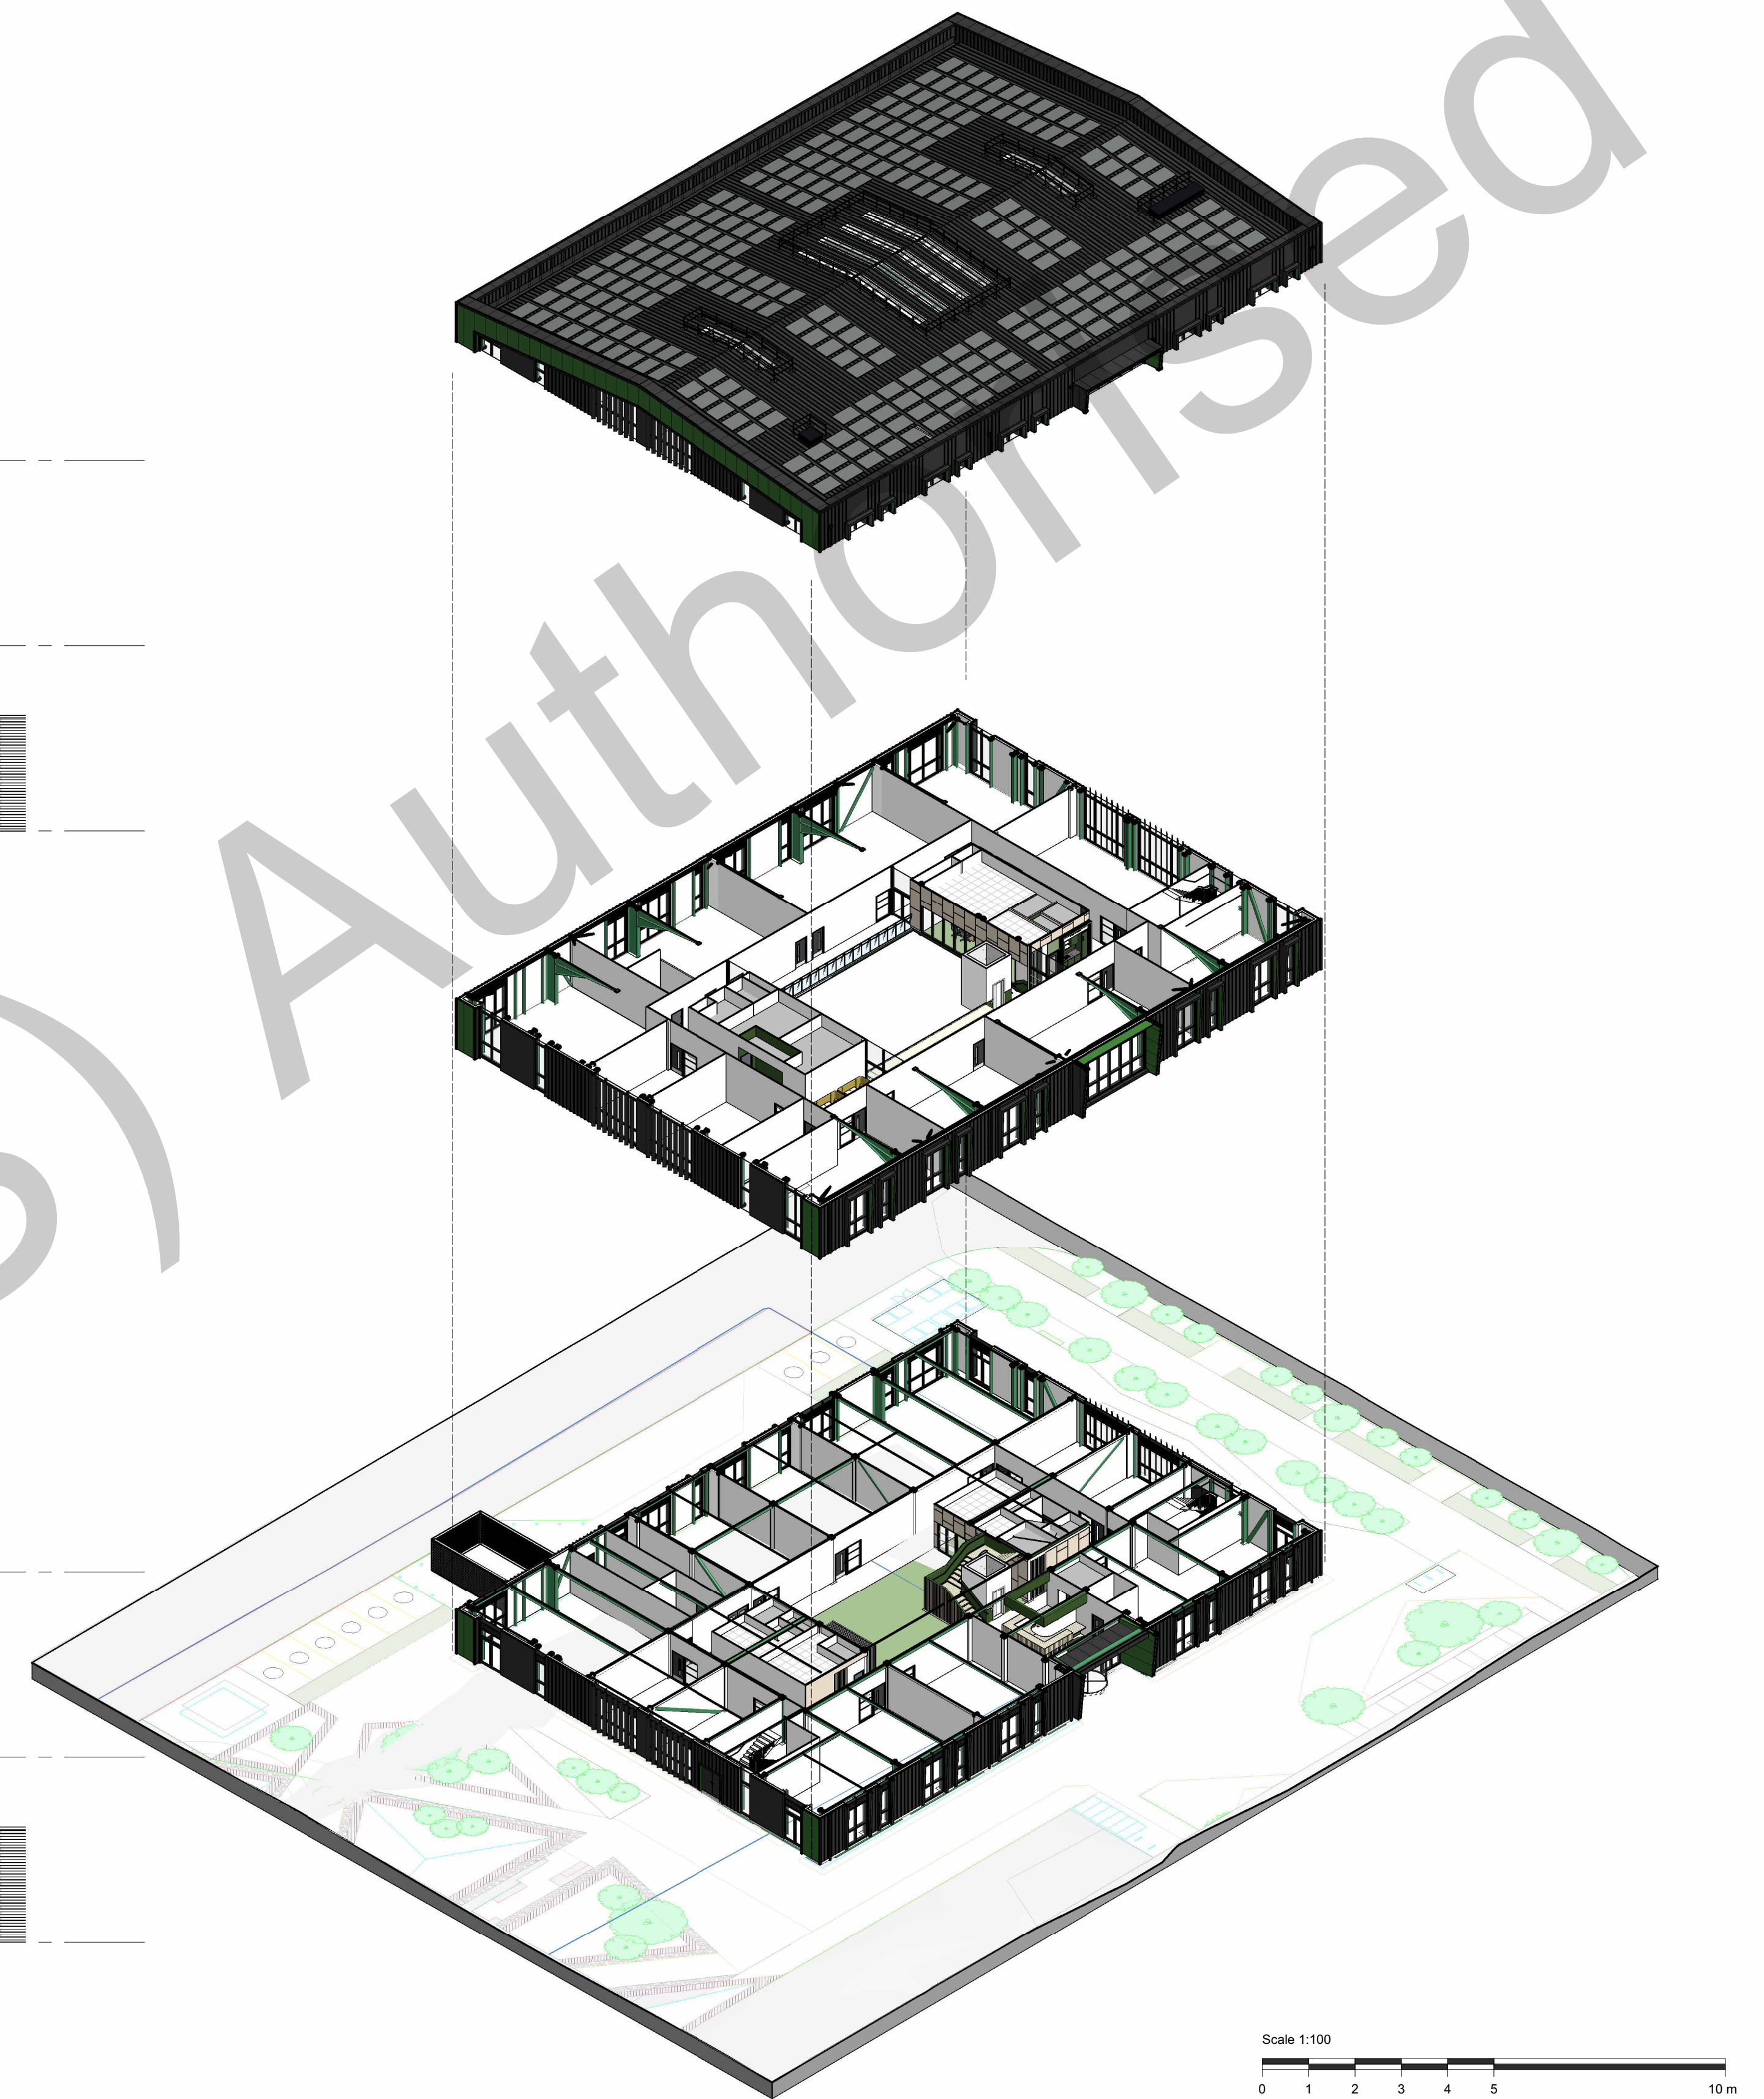
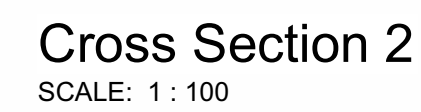


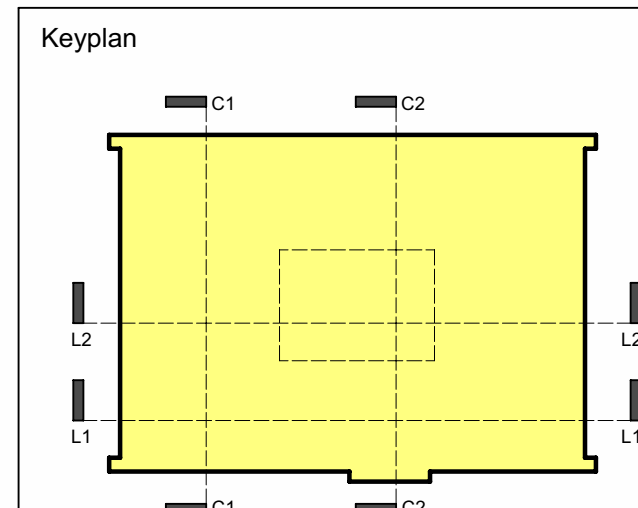

Scale 1:100

0 1 2 3 4 5 10 m

Constructors must only work to figured dimensions which are to be checked on site. Do not scale from hard copy drawings.

[illegible]

**Cumberland
Council**

**MORGAN
SINDALL**

**AVISON
YOUNG**

Project CUMBERLAND COUNCIL		Drawing Title GA CROSS SECTIONS	
Project CLEATOR MOOR INNOVATION QUARTER LECONFIELD SITE - HUB			
Drawn JS	Date 20.03.26	Sheet Status PL - PLANNING	
Checked PB	Date 20.03.26	Project No. SR3025-0139	
Scale As indicated @ A1		Drawing No. ISH-NOR-19- ZZ-D-A-00202 P	Rev. P01