

Key to Surface Finishes

NEW ACCESS ROAD AT JUNCTION:
45mm HRA, 55mm Binder course, 90mm Base course,
300mm DFT Type 1 Sub-base (Min. CBR > 5%)

TEMPORARY/PERMANENT ACCESS ROAD:
Min. 300mm well compacted DFT Type 1
Sub-base over geotextile

TEMPORARY HAUL ROUTE:
Min. 300mm well compacted DFT Type 1
Sub-base over geotextile

Key to Kerbing Types

HB2 - 125x255mm




PC Half batter kerb

DK - 125x255/150

PC Drop kerb (Left/right hand drop to suit)

CS1 - 125x255mm

Square channel

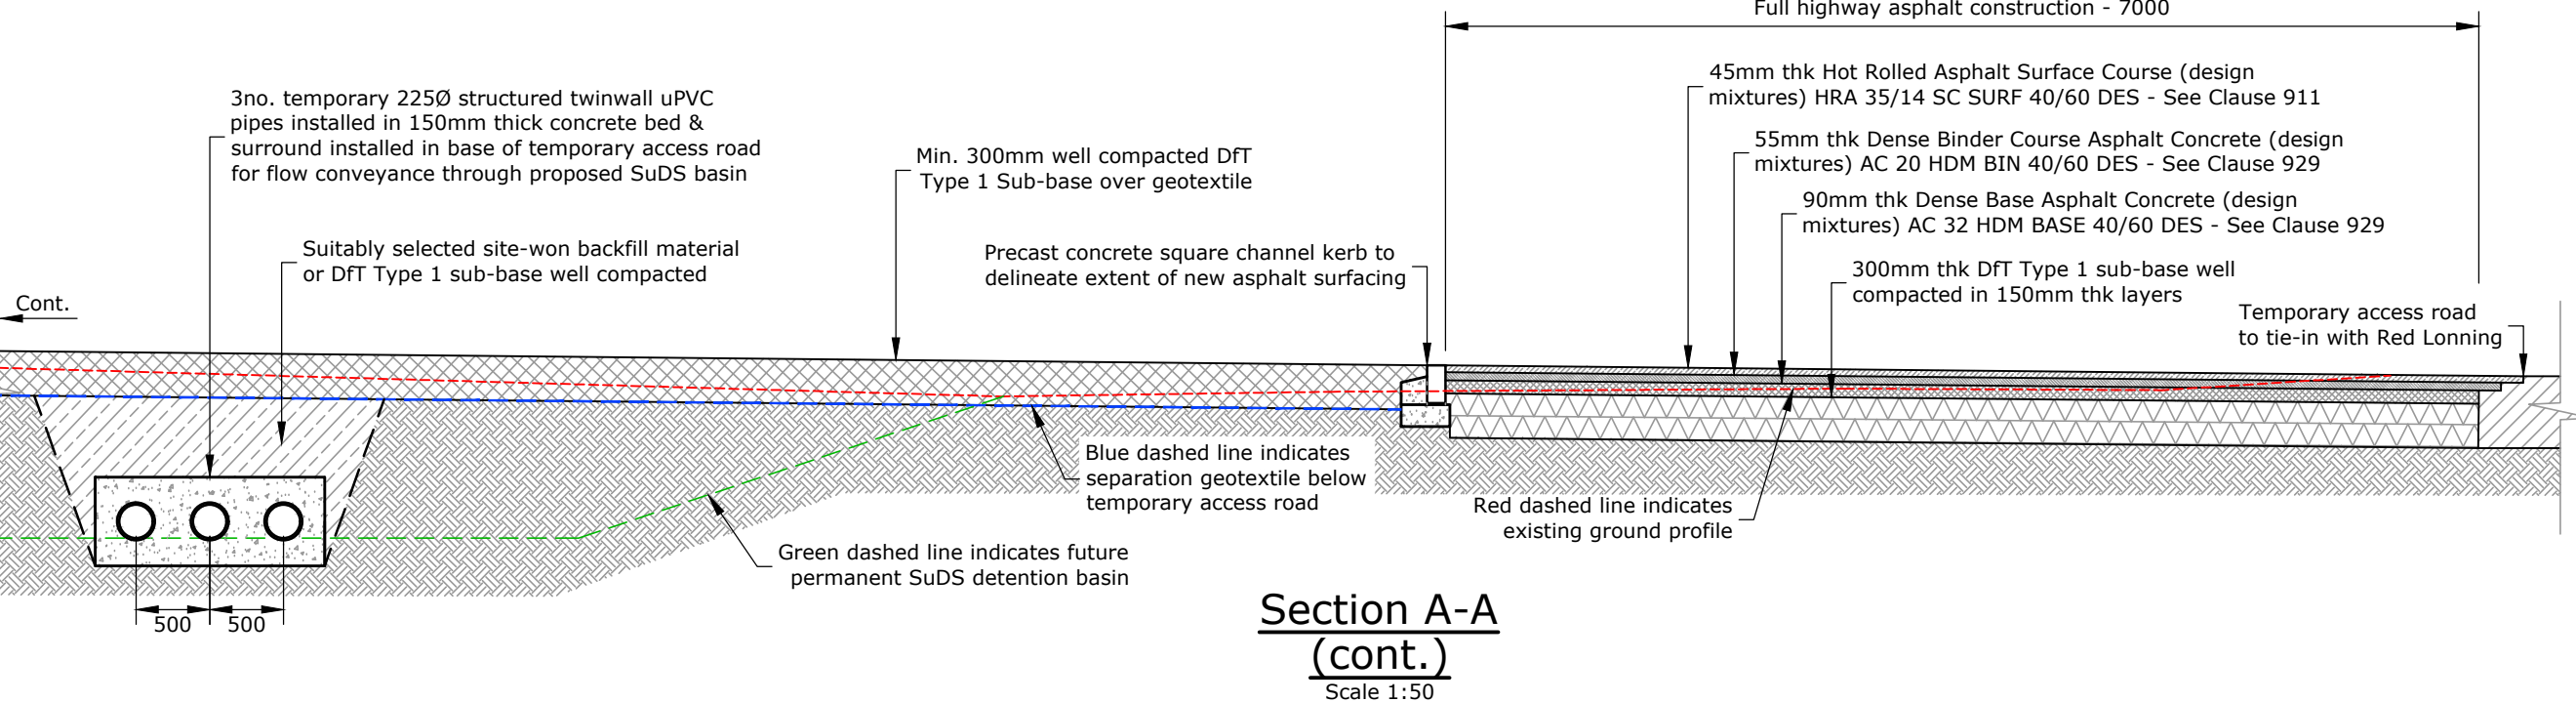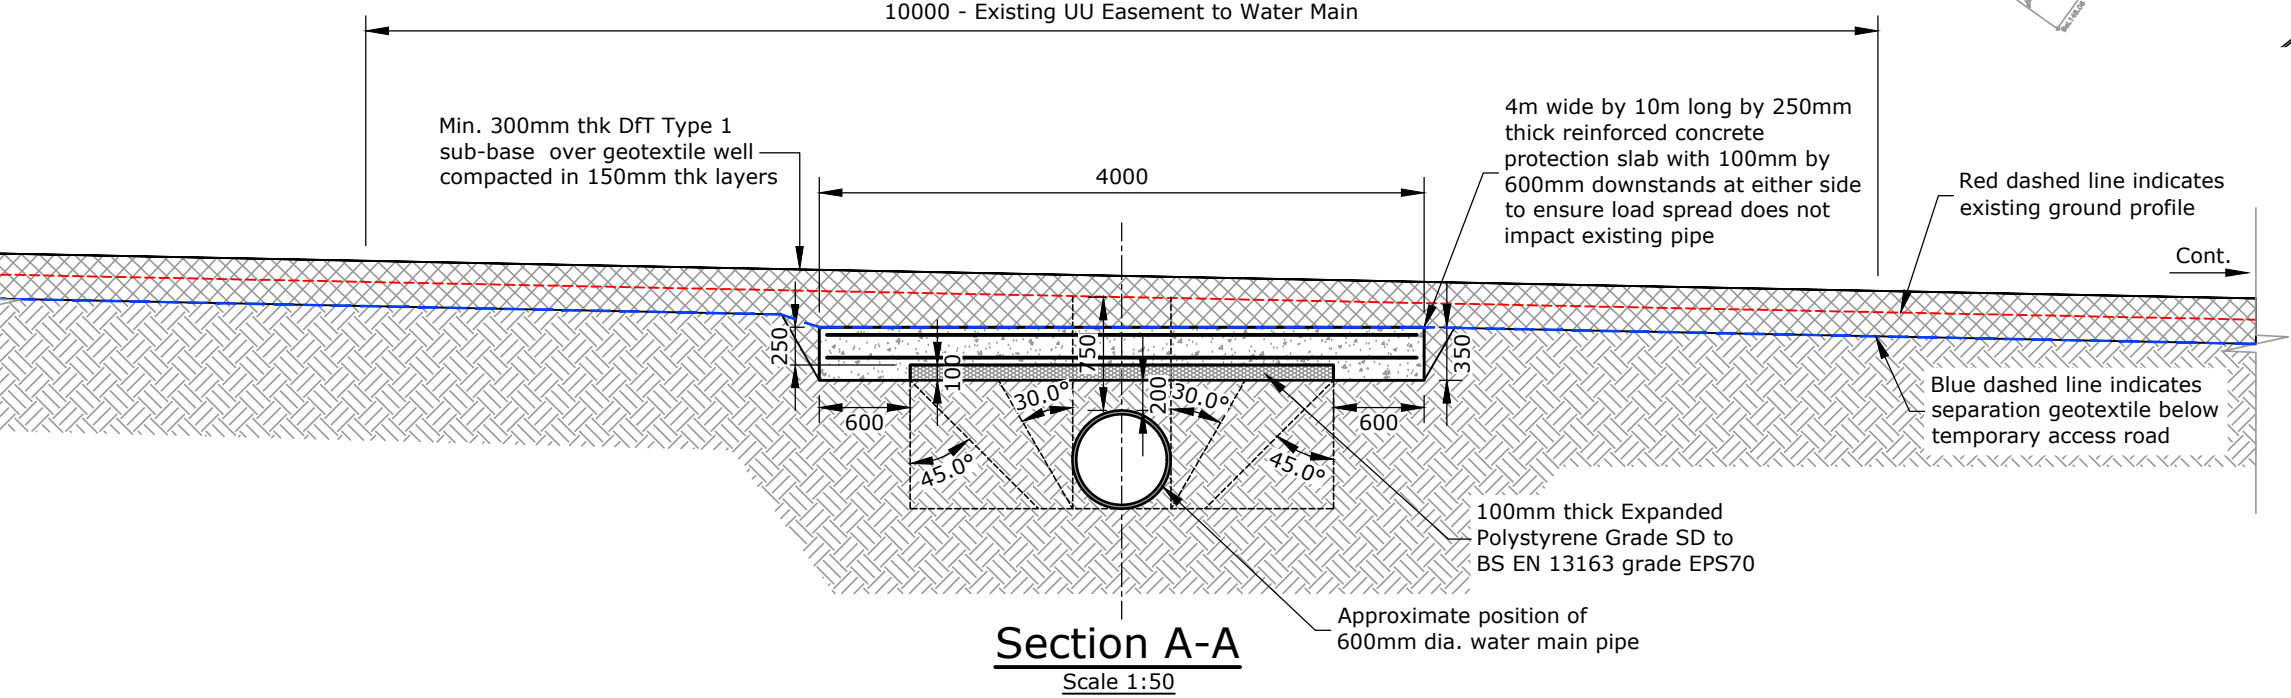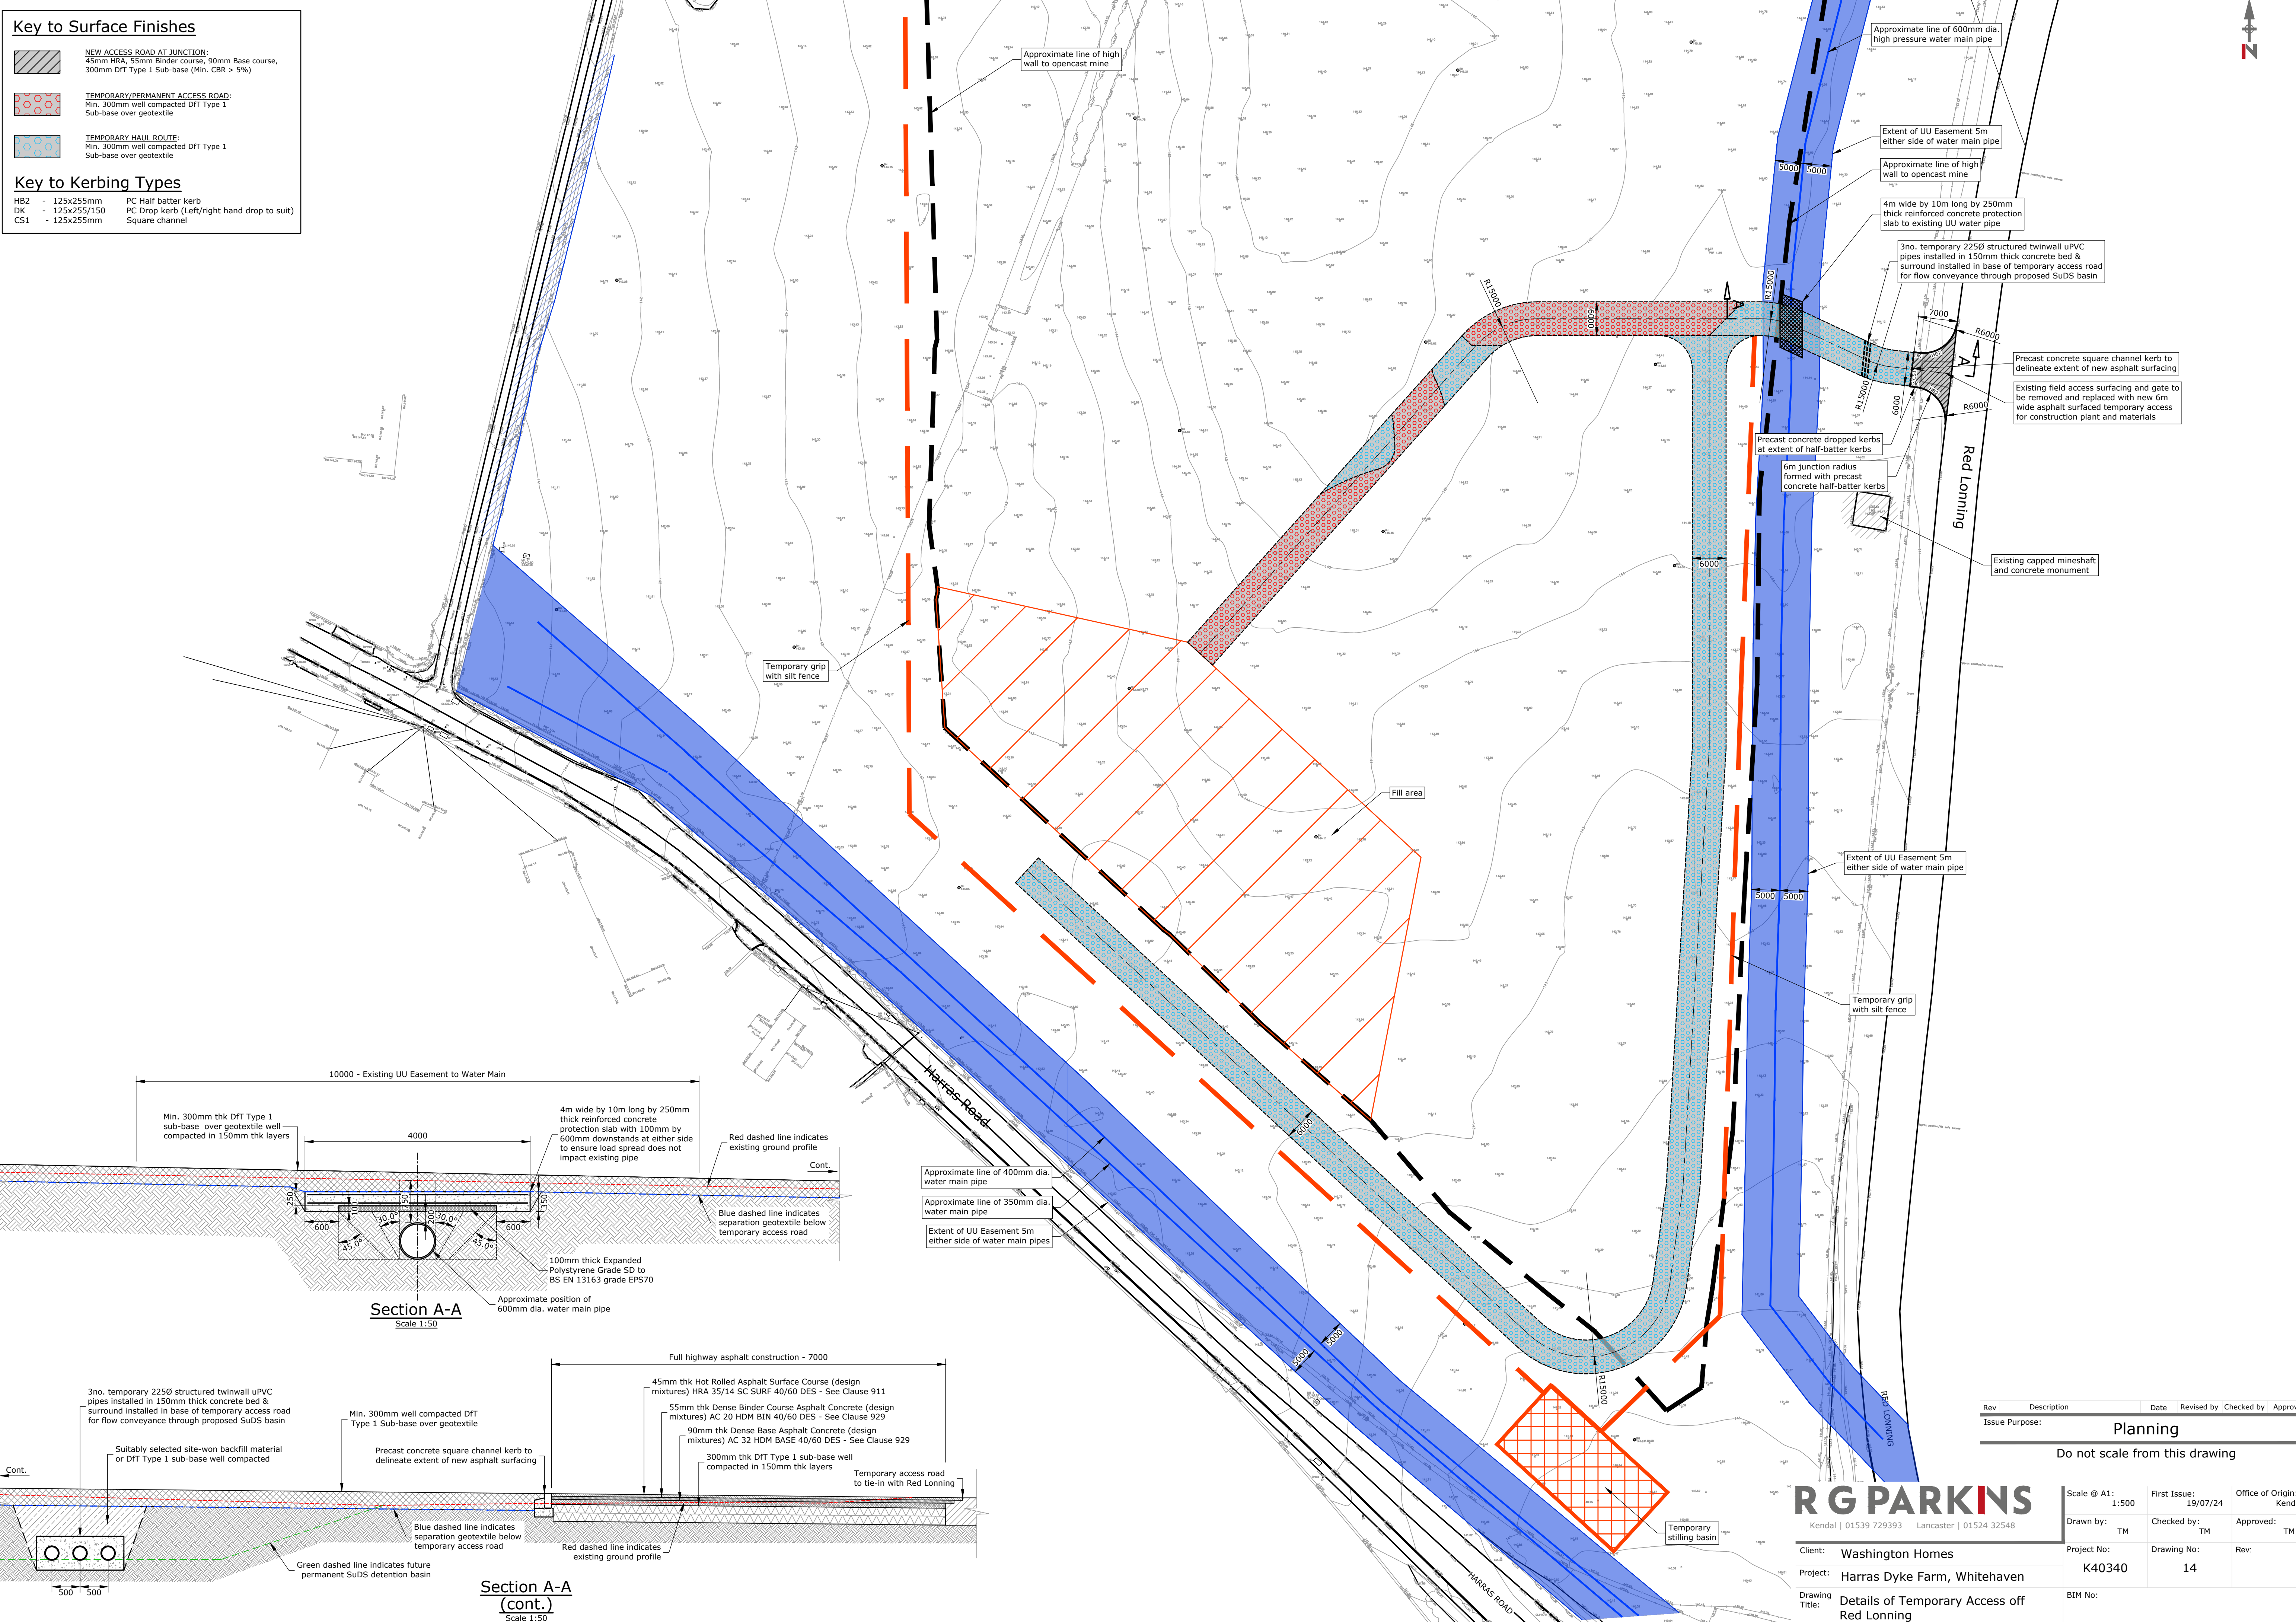

Rev	Description	Date	Revised by	Checked by	Approved																								
Issue Purpose:																													
Planning																													
Do not scale from this drawing																													
INS 24 32548 <table><tr><td>Scale @ A1:</td><td>1:500</td><td>First Issue:</td><td>19/07/24</td><td>Office of Origin:</td><td>Kendal</td></tr><tr><td>Drawn by:</td><td>TM</td><td>Checked by:</td><td>TM</td><td>Approved:</td><td>TM</td></tr><tr><td>Project No:</td><td>K40340</td><td>Drawing No:</td><td>14</td><td>Rev:</td><td></td></tr><tr><td>BIM No:</td><td colspan="5"></td></tr></table>						Scale @ A1:	1:500	First Issue:	19/07/24	Office of Origin:	Kendal	Drawn by:	TM	Checked by:	TM	Approved:	TM	Project No:	K40340	Drawing No:	14	Rev:		BIM No:					
Scale @ A1:	1:500	First Issue:	19/07/24	Office of Origin:	Kendal																								
Drawn by:	TM	Checked by:	TM	Approved:	TM																								
Project No:	K40340	Drawing No:	14	Rev:																									
BIM No:																													
thaven																													
ccess off																													