
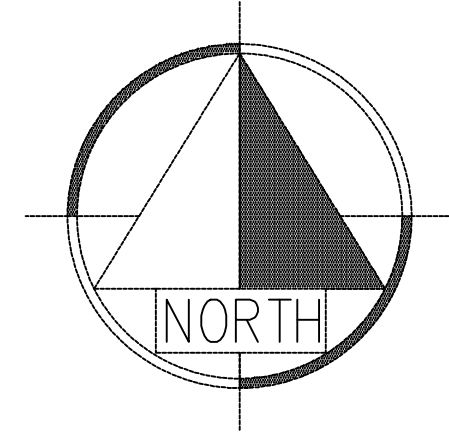


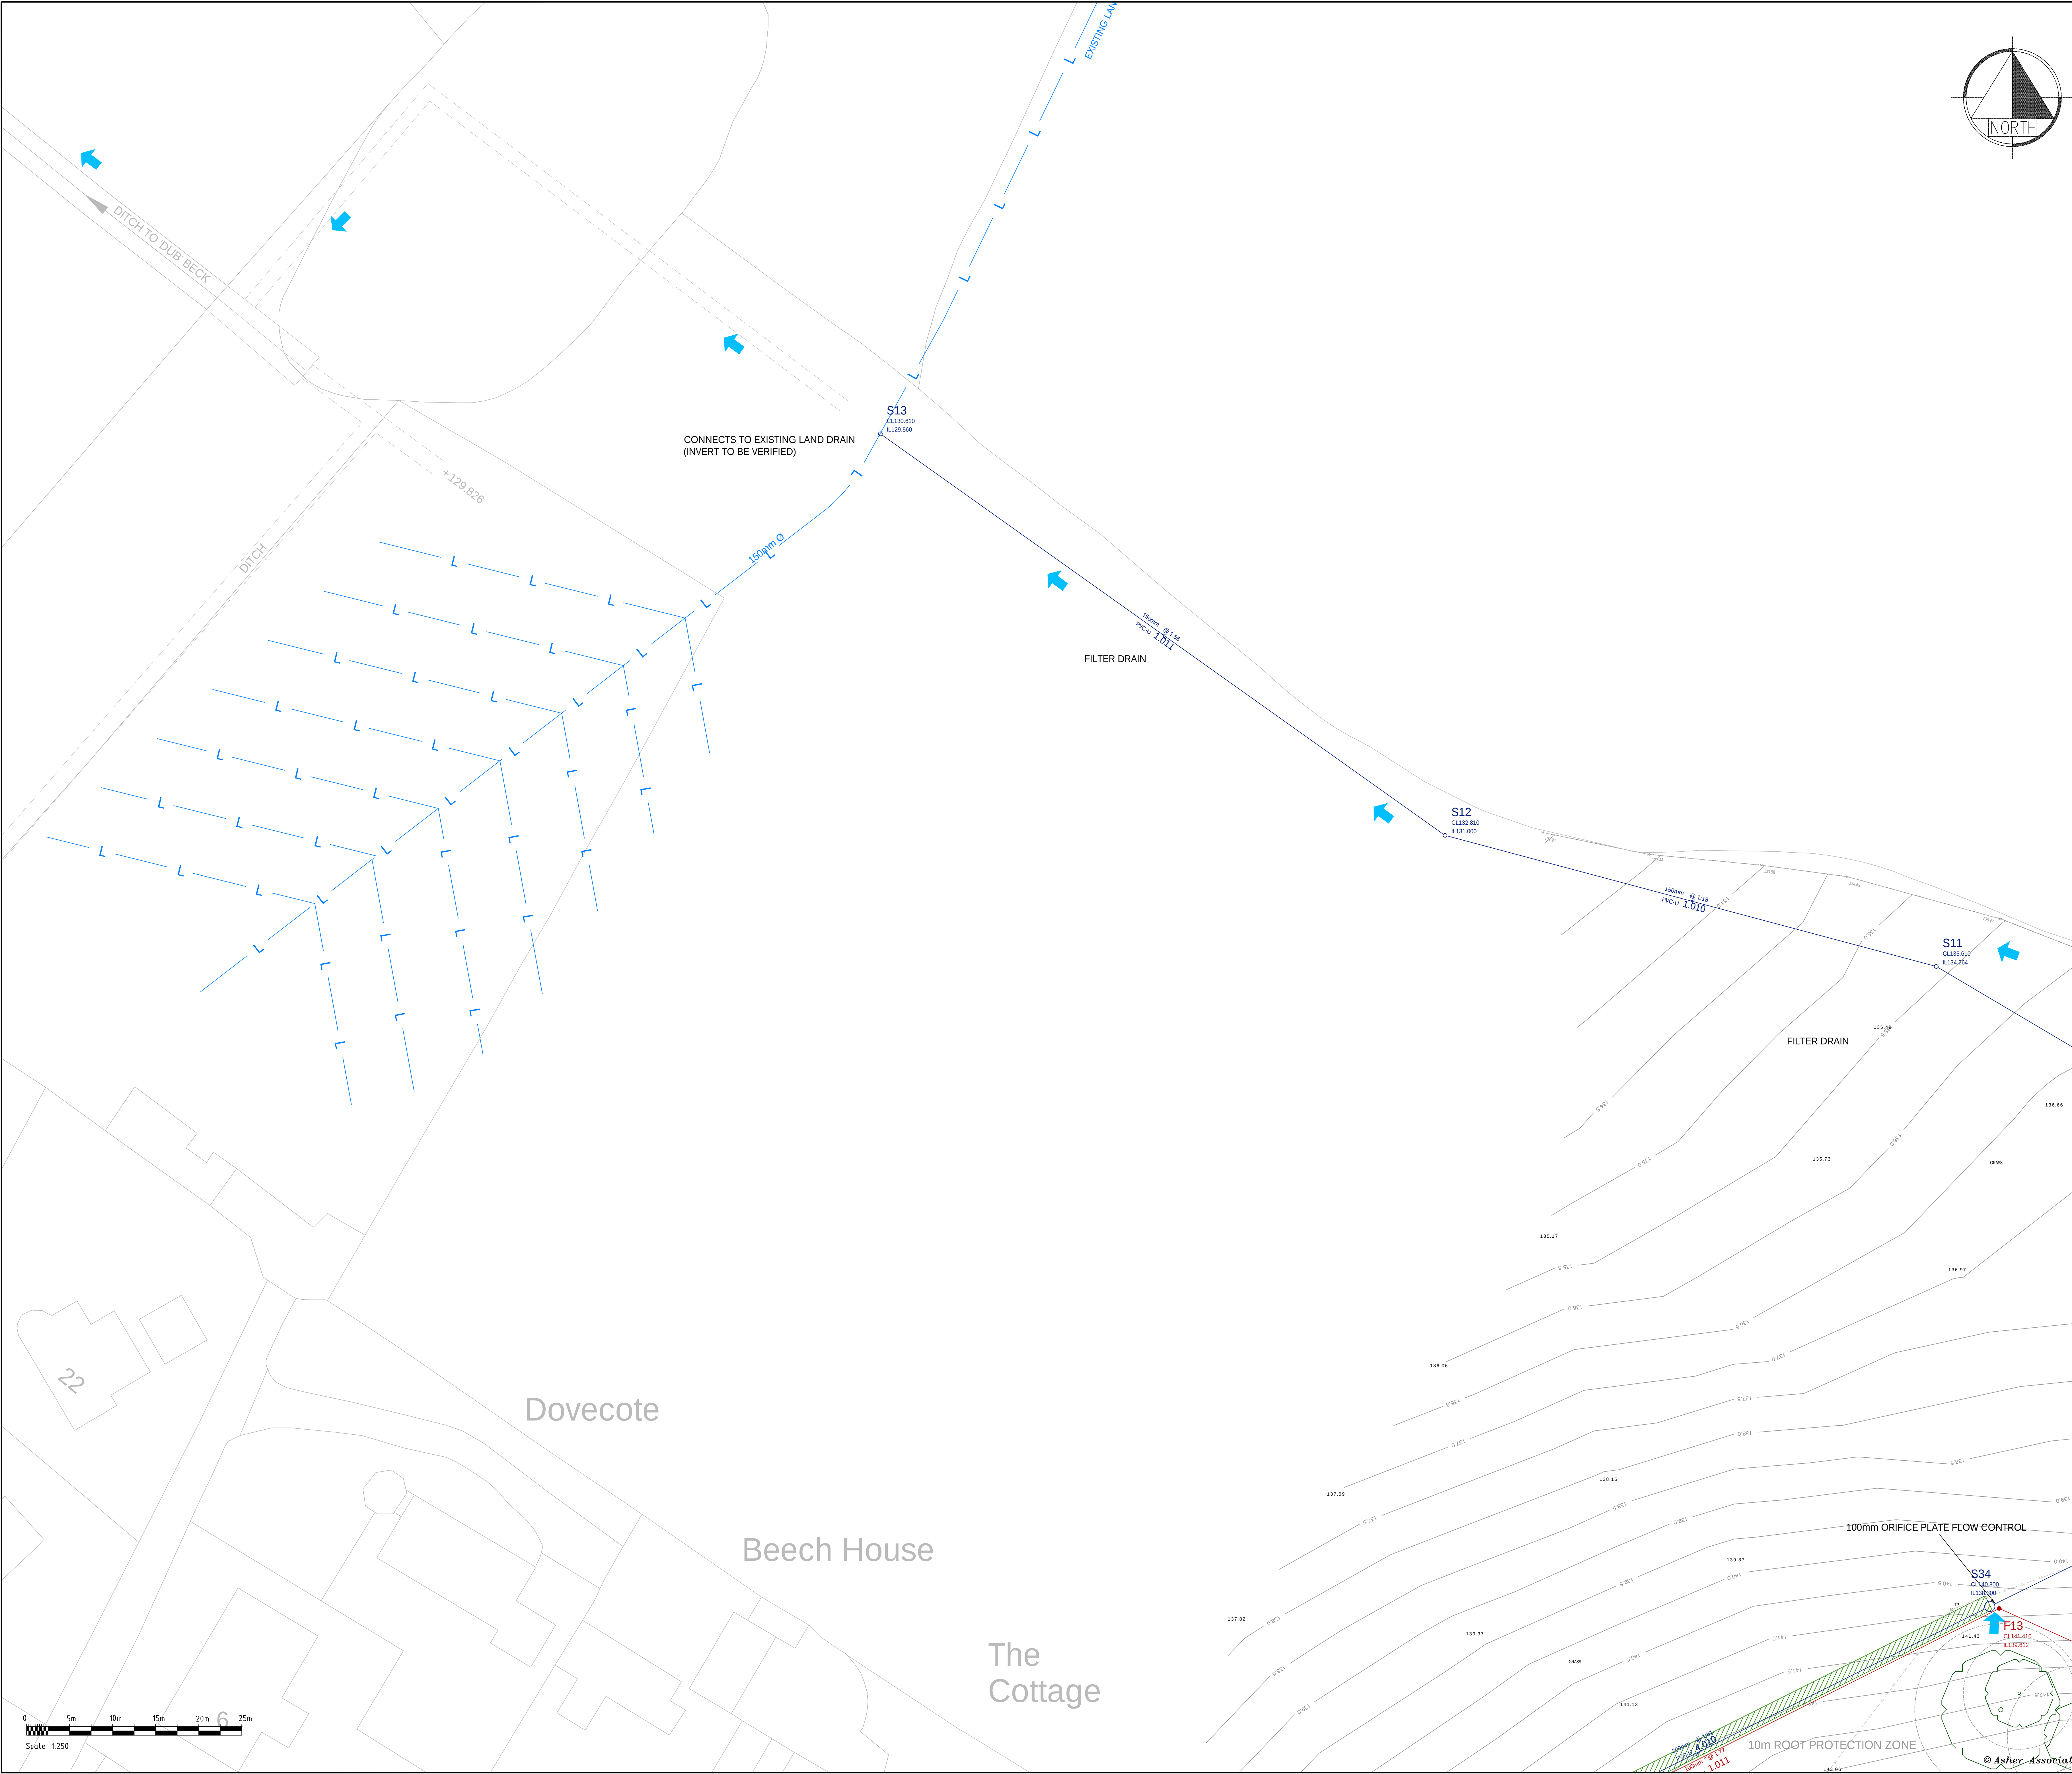

- NOTES.
- DO NOT SCALE FROM THIS DRAWING.
 - ALL DIMENSIONS ARE IN METRES UNLESS OTHERWISE STATED.

KEY: PROPOSED DRAINAGE

ADOPTABLE HIGHWAY DRAIN

PRIVATE SURFACE WATER DRAIN

PRIVATE FOUL SEWER

MANHOLE

MANHOLE WITH BACKDROP

CATCHPIT

HEADWALL

GULLY

CHANNEL DRAIN

SURFACE WATER INSPECTION CHAMBER

FOUL INSPECTION CHAMBER

RODDING EYE

RISING MAIN

DRAINAGE EXCEEDANCE ROUTE

INFILTRATION TRENCH



Rev.	Amendment					By	Checked	Approved	Date
FOR INFORMATION									
Status						Appd.		Date	
Client									
KCS AGRICULTURAL LTD									
Project	NORTH PARK RHEDA, PHASE 2								
Title	LAND DRAIN & DITCH								
Drawn	Date	Checked	Date	Approved	Date				
ROM	26.02.25	WAM	26.02.25	WAM	26.02.25				
 asher ASSOCIATES CIVIL ENGINEERS STRUCTURAL ENGINEERS PROJECT MANAGERS 30 George Street, Darlington, TS18 1JH 01387 250644 www.asherassociates.co.uk		Scales 1:250 @ A0							
		Job No. AA7281							
		Client Drawing No.							Rev.
		Drawing No. AA7281/EW/19							

asher ASSOCIATES

CIVIL ENGINEERS
STRUCTURAL ENGINEERS
PROJECT MANAGERS

32 George Street, Dumfries DG1 1EH
Tel: 01287 255644 www.asherassociates.co.uk