


Fire Escape - Keep Clear WALL MOUNTED KEEP CLEAR SIGN

Push Bar To Open PUSH BAR TO OPEN SIGN ON EMERGENCY ESCAPE DOORS



EXIT SIGNAGE

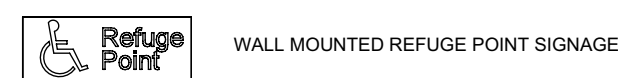

SIGNAGE IN ACCORDANCE WITH BS5499 AND BE EN ISO 7010

INTERNALLY ILLUMINATED - EXTERNALLY ILLUMINATED -
PHOTOLUMINESCENT TO CONTRACTORS CHOICE AND AGREED WITH
FIRE BUILDING CONTROL AND FIRE ENGINEER.

SIGN HEIGHT 150mm IN ACCORDANCE WITH TABLE 4 OF
BS5499-4:2013

MOUNTING HEIGHTS
WALL - BETWEEN 1700mm AND 2000mm TO UNDERSIDE OF SIGN
ABOVE DOOR - 2200mm
SUSPENDED FROM CEILING - 2300 TO UNDERSIDE OF SIGN.

SIGNAGE IN CONNECTION WITH FIRE EXTINGUISHER PROVISION
SUBJECT TO INFORMATION FROM FIRE OFFICER AND TO BE
CONFIRMED

READ IN CONJUNCTION WITH N15 - INTERNAL FIRE AND SAFETY
SIGNAGE SYSTEMS


READ DRAWING IN CONJUNCTION WITH FIRE ENGINEERS REPORT

NOTES

FIRE PROTECTION NOTES

THESE DRAWINGS SHOULD BE READ IN CONJUNCTION WITH THE CURRENT (OFR) FIRE STRATEGY REPORT

FOR FULL EMERGENCY LIGHTING, FIRE DETECTION AND ALARM
DETAILS REFER M&E CONSULTANT.

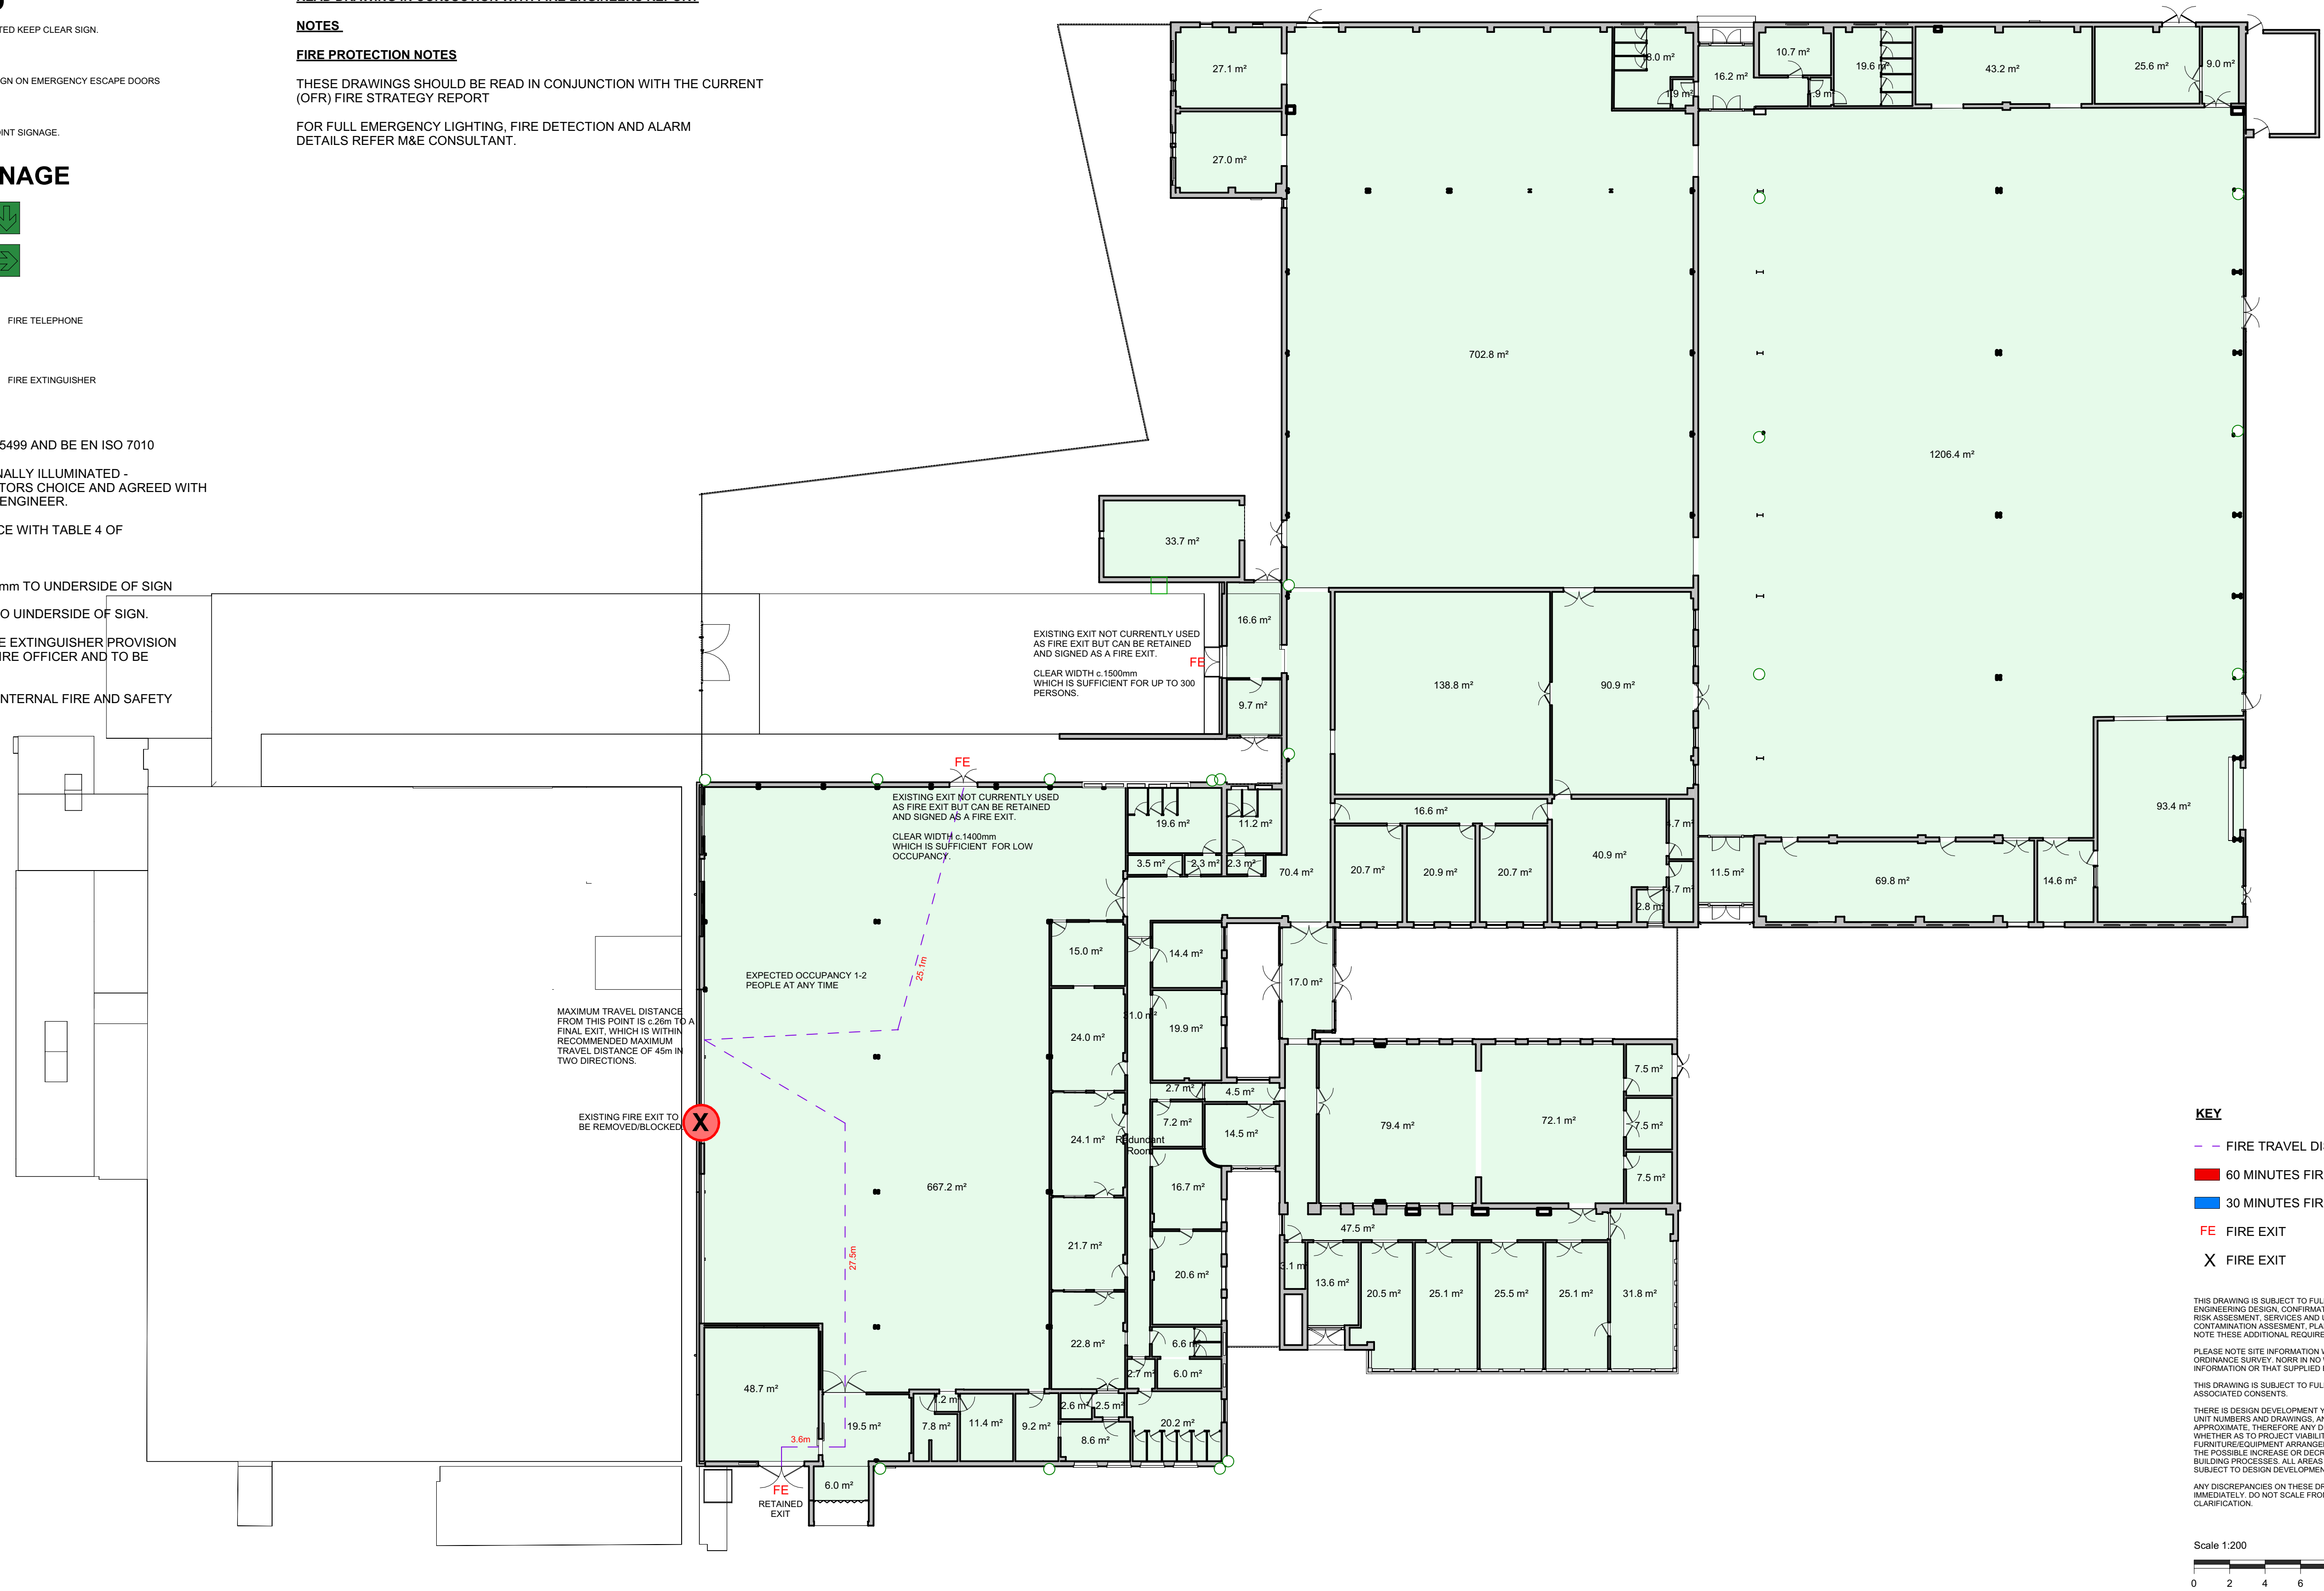

KEY

— — FIRE TRAVEL DISTANCES (18m SINGLE/ 45m DUAL)

 60 MINUTES FIRE RESISTANCE

 30 MINUTES FIRE RESISTANCE

FE FIRE EXIT

X FIRE EXIT

THIS DRAWING IS SUBJECT TO FULL VERIFICATION BY MEASURED AND STRUCTURAL SURVEY, ENGINEERING DESIGN, CONFIRMATION OF BOUNDARIES, EASEMENTS AND COVENANTS, FLOOD RISK ASSESSMENT, SERVICES AND UTILITIES, TOPOGRAPHICAL SURVEY, ECOLOGY ASSESSMENT, CONTAMINATION ASSESSMENT, PLANNING / BUILDING CONTROL AND HIGHWAYS APPROVAL. NOTE THESE ADDITIONAL REQUIREMENTS ARE NOT EXHAUSTIVE.


PLEASE NOTE SITE INFORMATION WAS SUPPLIED BY COPELAND BOROUGH COUNCIL AND ORDINANCE SURVEY. NORR IN NO WAY ACCEPTS LIABILITY FOR THE ACCURACY OF THIS INFORMATION OR THAT SUPPLIED BY THIRD PARTIES.

THIS DRAWING IS SUBJECT TO FULL CONSULTATION WITH STATUTORY BODIES AND ASSOCIATED CONSENTS.

THERE IS DESIGN DEVELOPMENT YET TO TAKE PLACE THAT MAY AFFECT REPORTED AREAS, UNIT NUMBERS AND DRAWINGS, AND THEREFORE THESE DRAWINGS SHOULD BE TREATED AS APPROXIMATE. THEREFORE ANY DECISION TO BE MADE ON THE BASIS OF THESE PREDICTIONS WHETHER AS TO PROJECT VIABILITY, PRE-LETTING, LEASE ARRANGEMENTS, INTERNAL FURNITURE/EQUIPMENT ARRANGEMENT OR THE LIKE SHOULD INCLUDE DUE ALLOWANCE FOR THE POSSIBLE INCREASE OR DECREASE INHERENT IN THE DESIGN DEVELOPMENT AND BUILDING PROCESSES. ALL AREAS ARE THEREFORE GIVEN AS APPROXIMATE ONLY AND SUBJECT TO DESIGN DEVELOPMENT.

ANY DISCREPANCIES ON THESE DRAWINGS ARE TO BE HIGHLIGHTED TO THE ARCHITECT IMMEDIATELY. DO NOT SCALE FROM THESE DRAWINGS. IF IN DOUBT PLEASE REQUEST CLARIFICATION.

Scale 1:200

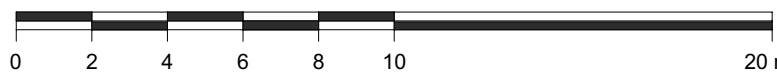

This drawing has been prepared solely for the use of CUMBERLAND COUNCIL and there are no representations of any kind made by NORR Consultants Limited to any party with whom NORR Consultants Limited has not entered into a contract

This drawing must not be used, reproduced or revised without written permission.


This drawing shall not be used for construction purposes until a'Ax - APPROVED FOR STAGE x' status appears under the Sheet Status.

Constructors must only work to figured dimensions which are to be checked on site. Do not scale from hard copy drawings.

[illegible]

Keyplan

North Arrow

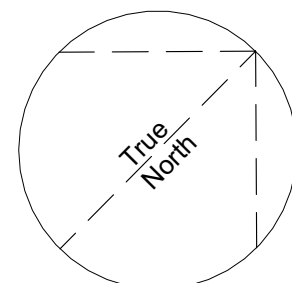

NORR
NORR Consultants Limited.
An Ingenium International Company

Percy House, 8th Floor Percy Street,
Newcastle NE1 4PW
England, UK
norr.com



Project CUMBERLAND COUNCIL		Drawing Title FIRE STRATEGY - LEVEL 00	
Project CLEATOR MOOR INNOVATION QUARTER LECONFIELD SITE - UNIT 1			
Drawn LC	Date 21.11.24	Sheet Status S3 - FOR REVIEW	
Checked PB	Date 21.11.24	Project No. IANC23-0025	
Scale As indicated @ A1		Drawing No. LUF-NOR-01-ZZ-D-A-68001	Rev. P01