


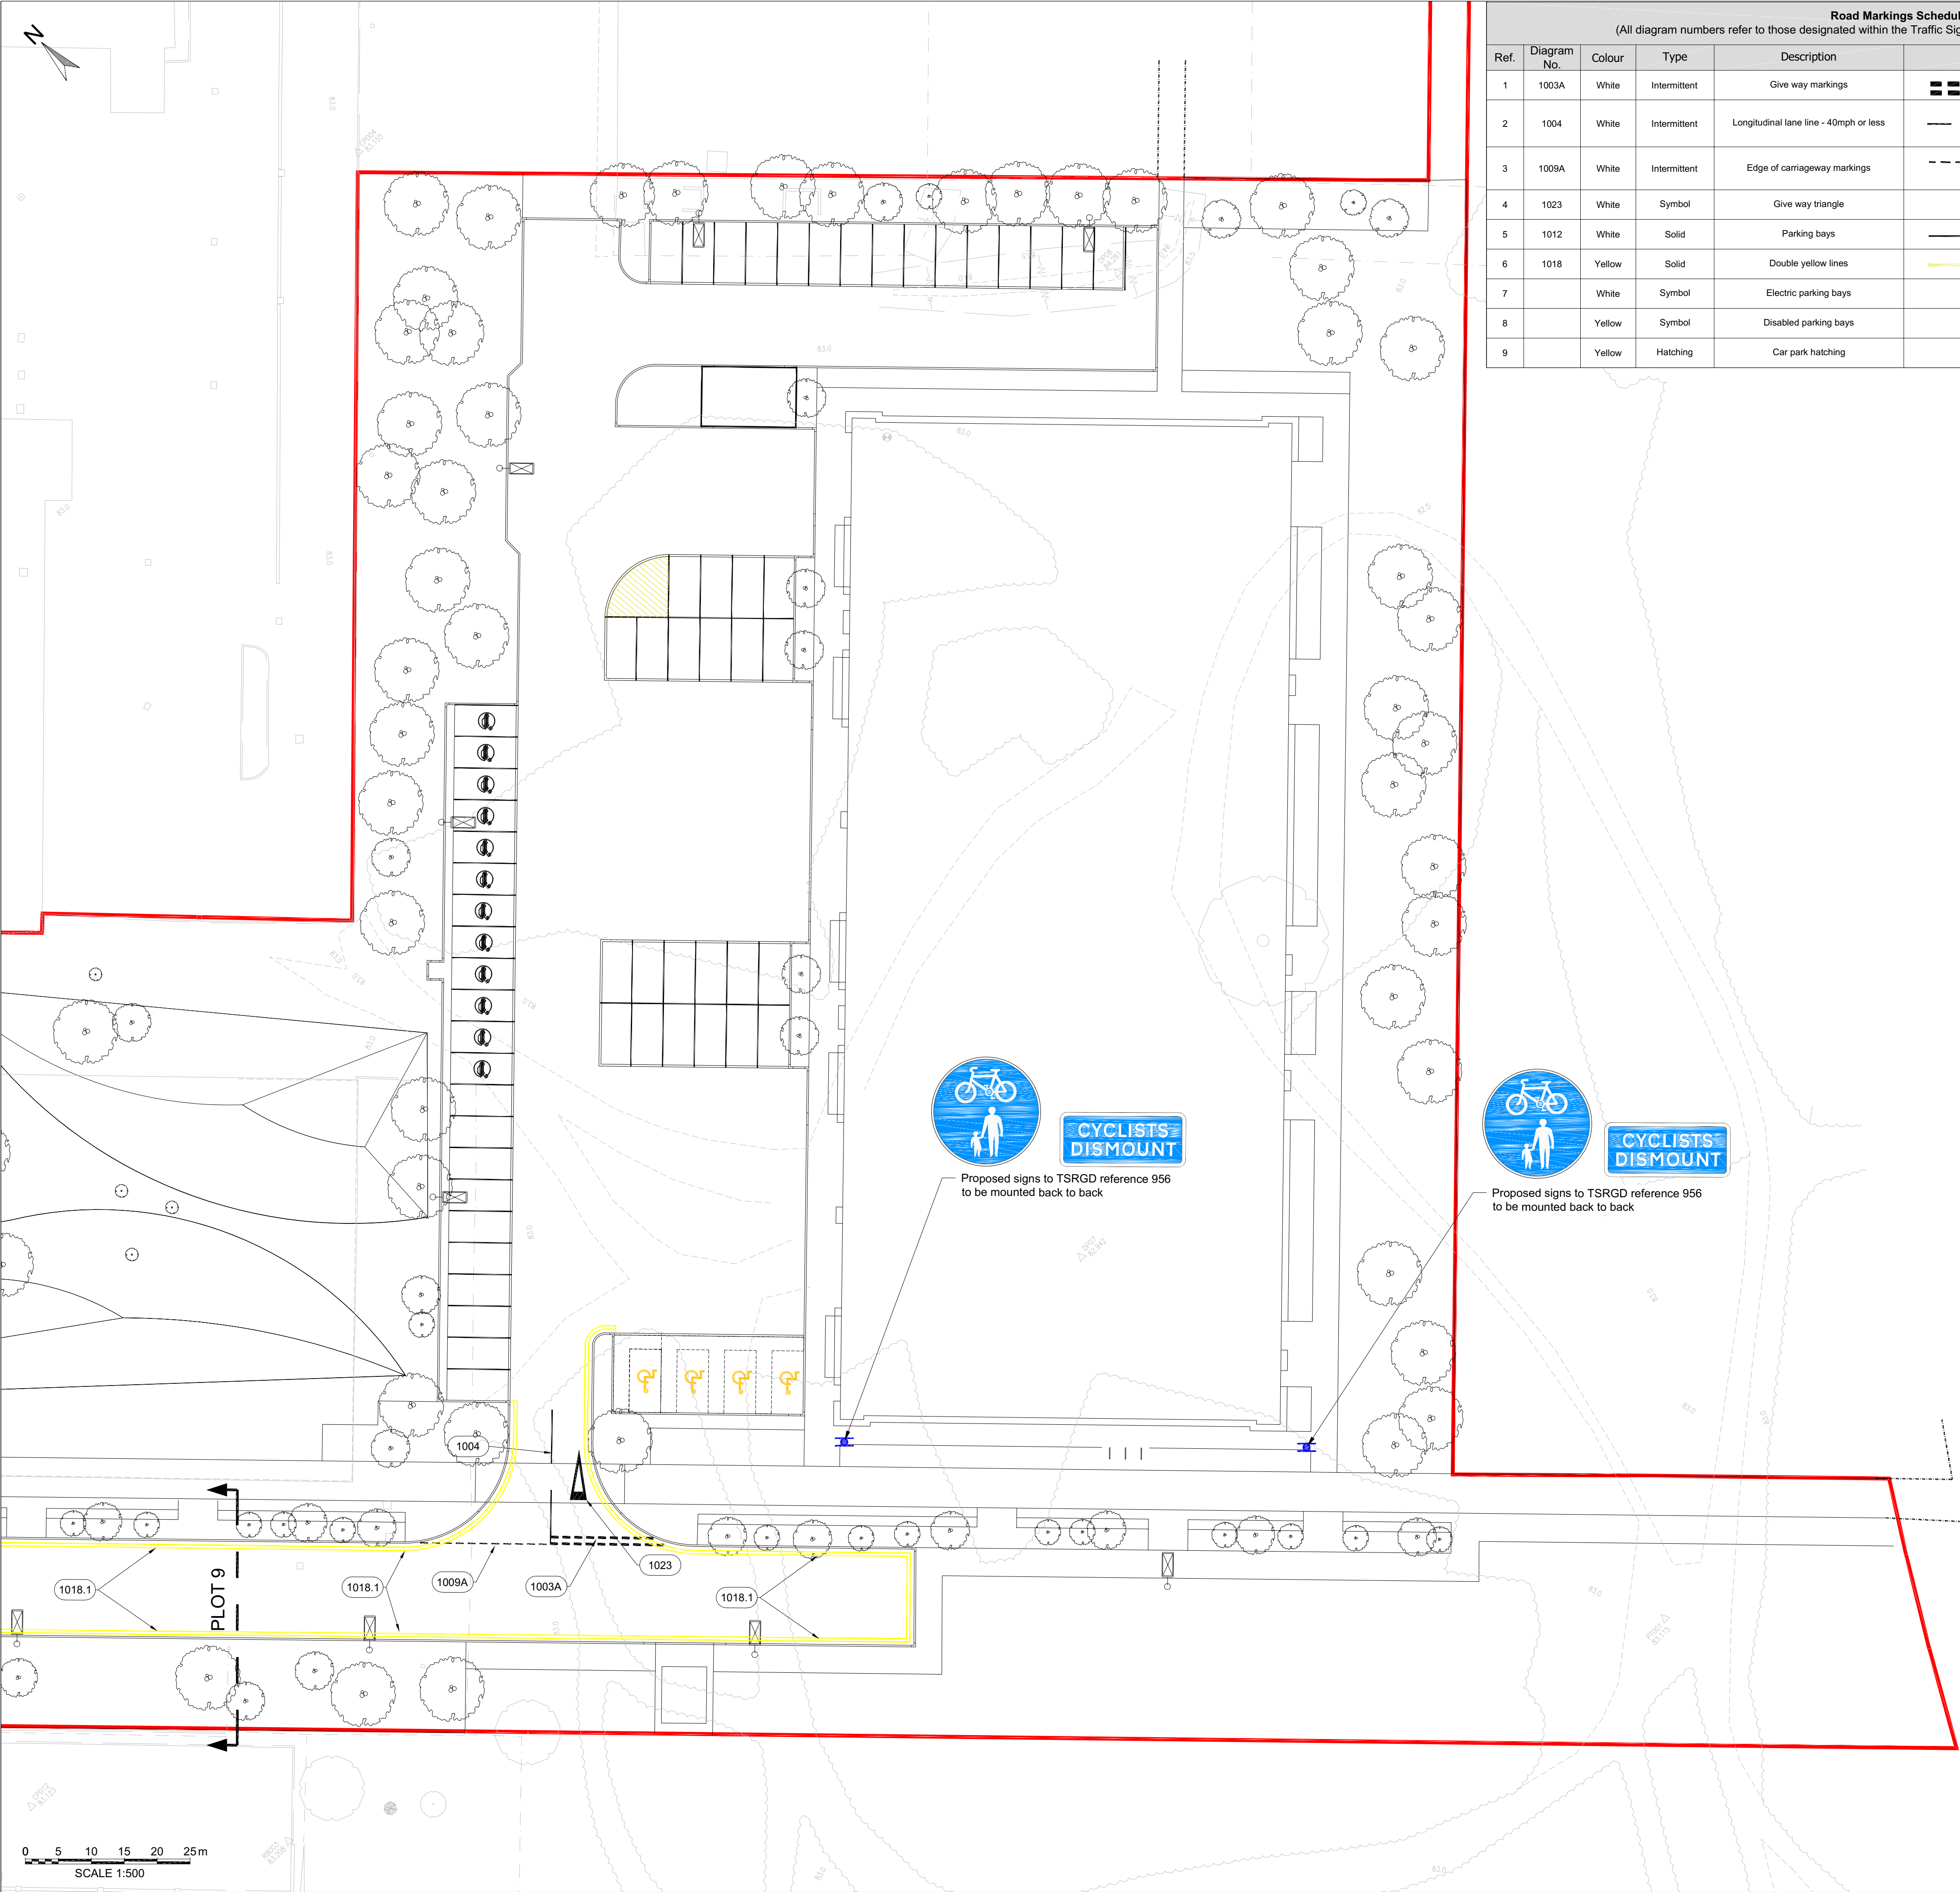

| Road Markings Schedule                                                                                         |             |        |              |                                        |        |                                                                |
|---|-------------|--------|--------------|----------------------------------------|--------|----------------------------------------------------------------|
| (All diagram numbers refer to those designated within the Traffic Signs Regulations & General Directions 2016) |             |        |              |                                        |        |                                                                |
| Ref.   | Diagram No. | Colour | Type         | Description                            | Symbol | Dimensions                                                     |
| 1   | 1003A       | White  | Intermittent | Give way markings                      |        | 2 rows of 600mm line, 300mm gap, 200mm wide spaced 300mm apart |
| 2   | 1004        | White  | Intermittent | Longitudinal lane line - 40mph or less |        | 4000mm line, 2000mm gap, 100mm wide                            |
| 3   | 1009A       | White  | Intermittent | Edge of carriageway markings           |        | 600mm line, 300mm gap, 100mm wide                              |
| 4   | 1023        | White  | Symbol       | Give way triangle                      |        | 3750mm triangle, 1250mm wide                                   |
| 5   | 1012        | White  | Solid        | Parking bays                           |        | 5000mm line, 100mm wide                                        |
| 6   | 1018        | Yellow | Solid        | Double yellow lines                    |        | 2 rows of 100mm line, 150mm gap                                |
| 7   |             | White  | Symbol       | Electric parking bays                  |        | 1400mm symbol                                                  |
| 8   |             | Yellow | Symbol       | Disabled parking bays                  |        | 1700mm symbol                                                  |
| 9   |             | Yellow | Hatching     | Car park hatching                      |        | Hatching, 500mm apart                                          |

Notes - Traffic Signs & Road Markings

General

- All works are to be undertaken in accordance with the Specification For Highways Works (SHW). Any Clauses referred to by these drawings are contained in the version of the SHW which was current prior to the September 2025 document restructuring.
- Drawing to be read in conjunction with series 1200 traffic signs & road markings specification.
- The following design standards have been used in the production of this design.
  - Cumberland Council guidance
  - TSRGD
  - Traffic Sign Manuals
- New temporary signs to diagram 7014 (new road layout ahead) to be provided on all approach roads. Exact location to be agreed with overseeing organisation. Signs to be taken down by contractor after 3 months of the completion of the works
- For standard/construction details refer to Cumberland Councils Standard Detail 'SD\_1210\_Am0'.

Road Markings

- The contractor shall ensure that any proposed road markings tie into the existing road markings where appropriate.
- The removal of existing road markings will be determined on site to ensure appropriate tie-in.
- Refer to road marking schedule.
- All road markings are to be laid in retroreflective thermoplastic carriageway markings.

FOR APPROVAL

|      |                  |            |       |         |          |
|------|------------------|------------|-------|---------|----------|
| P01  | STAGE 4 ISSUE    | 24.10.2025 | LJB   | MB      | LB       |
| Rev. | Description      | Date       | Drawn | Checked | Approved |
|      | Document Control |            |       |         |          |

Issuing Office  
**Tetra Tech Manchester**  
2nd Floor,  
11 York Street,  
Manchester, M2 2AW  
**Tel:** +44 (0)161 872 3223  
www.tetratechurope.com



Client  
**MORGAN SINDALL**

Project Name  
**CMIQ PHASE 2 LUF - PLOT 12**

Sheet Title  
**TRAFFIC SIGNS AND ROAD MARKINGS  
SHEET 2 OF 2**

| TTE Project Number    | Drawn By   | Date                         | Checked By | Date    | Approved By | Date     | Scale @ A1 | Suitability |
|-----------------------|------------|------------------------------|------------|---------|-------------|----------|------------|-------------|
| 784-B065555           | LJB        | Sep '25                      | MB         | Sep '25 | LB          | Sep '25  | 1:500      | S0          |
| Client Project Number | Originator | Volume/System Level/Location | Type/Code  | Role    | Number      | Revision |            |             |
| LUF                   | - TTE      | - 01                         | - XX       | - D     | - H         | - 1201   | P01        |             |