


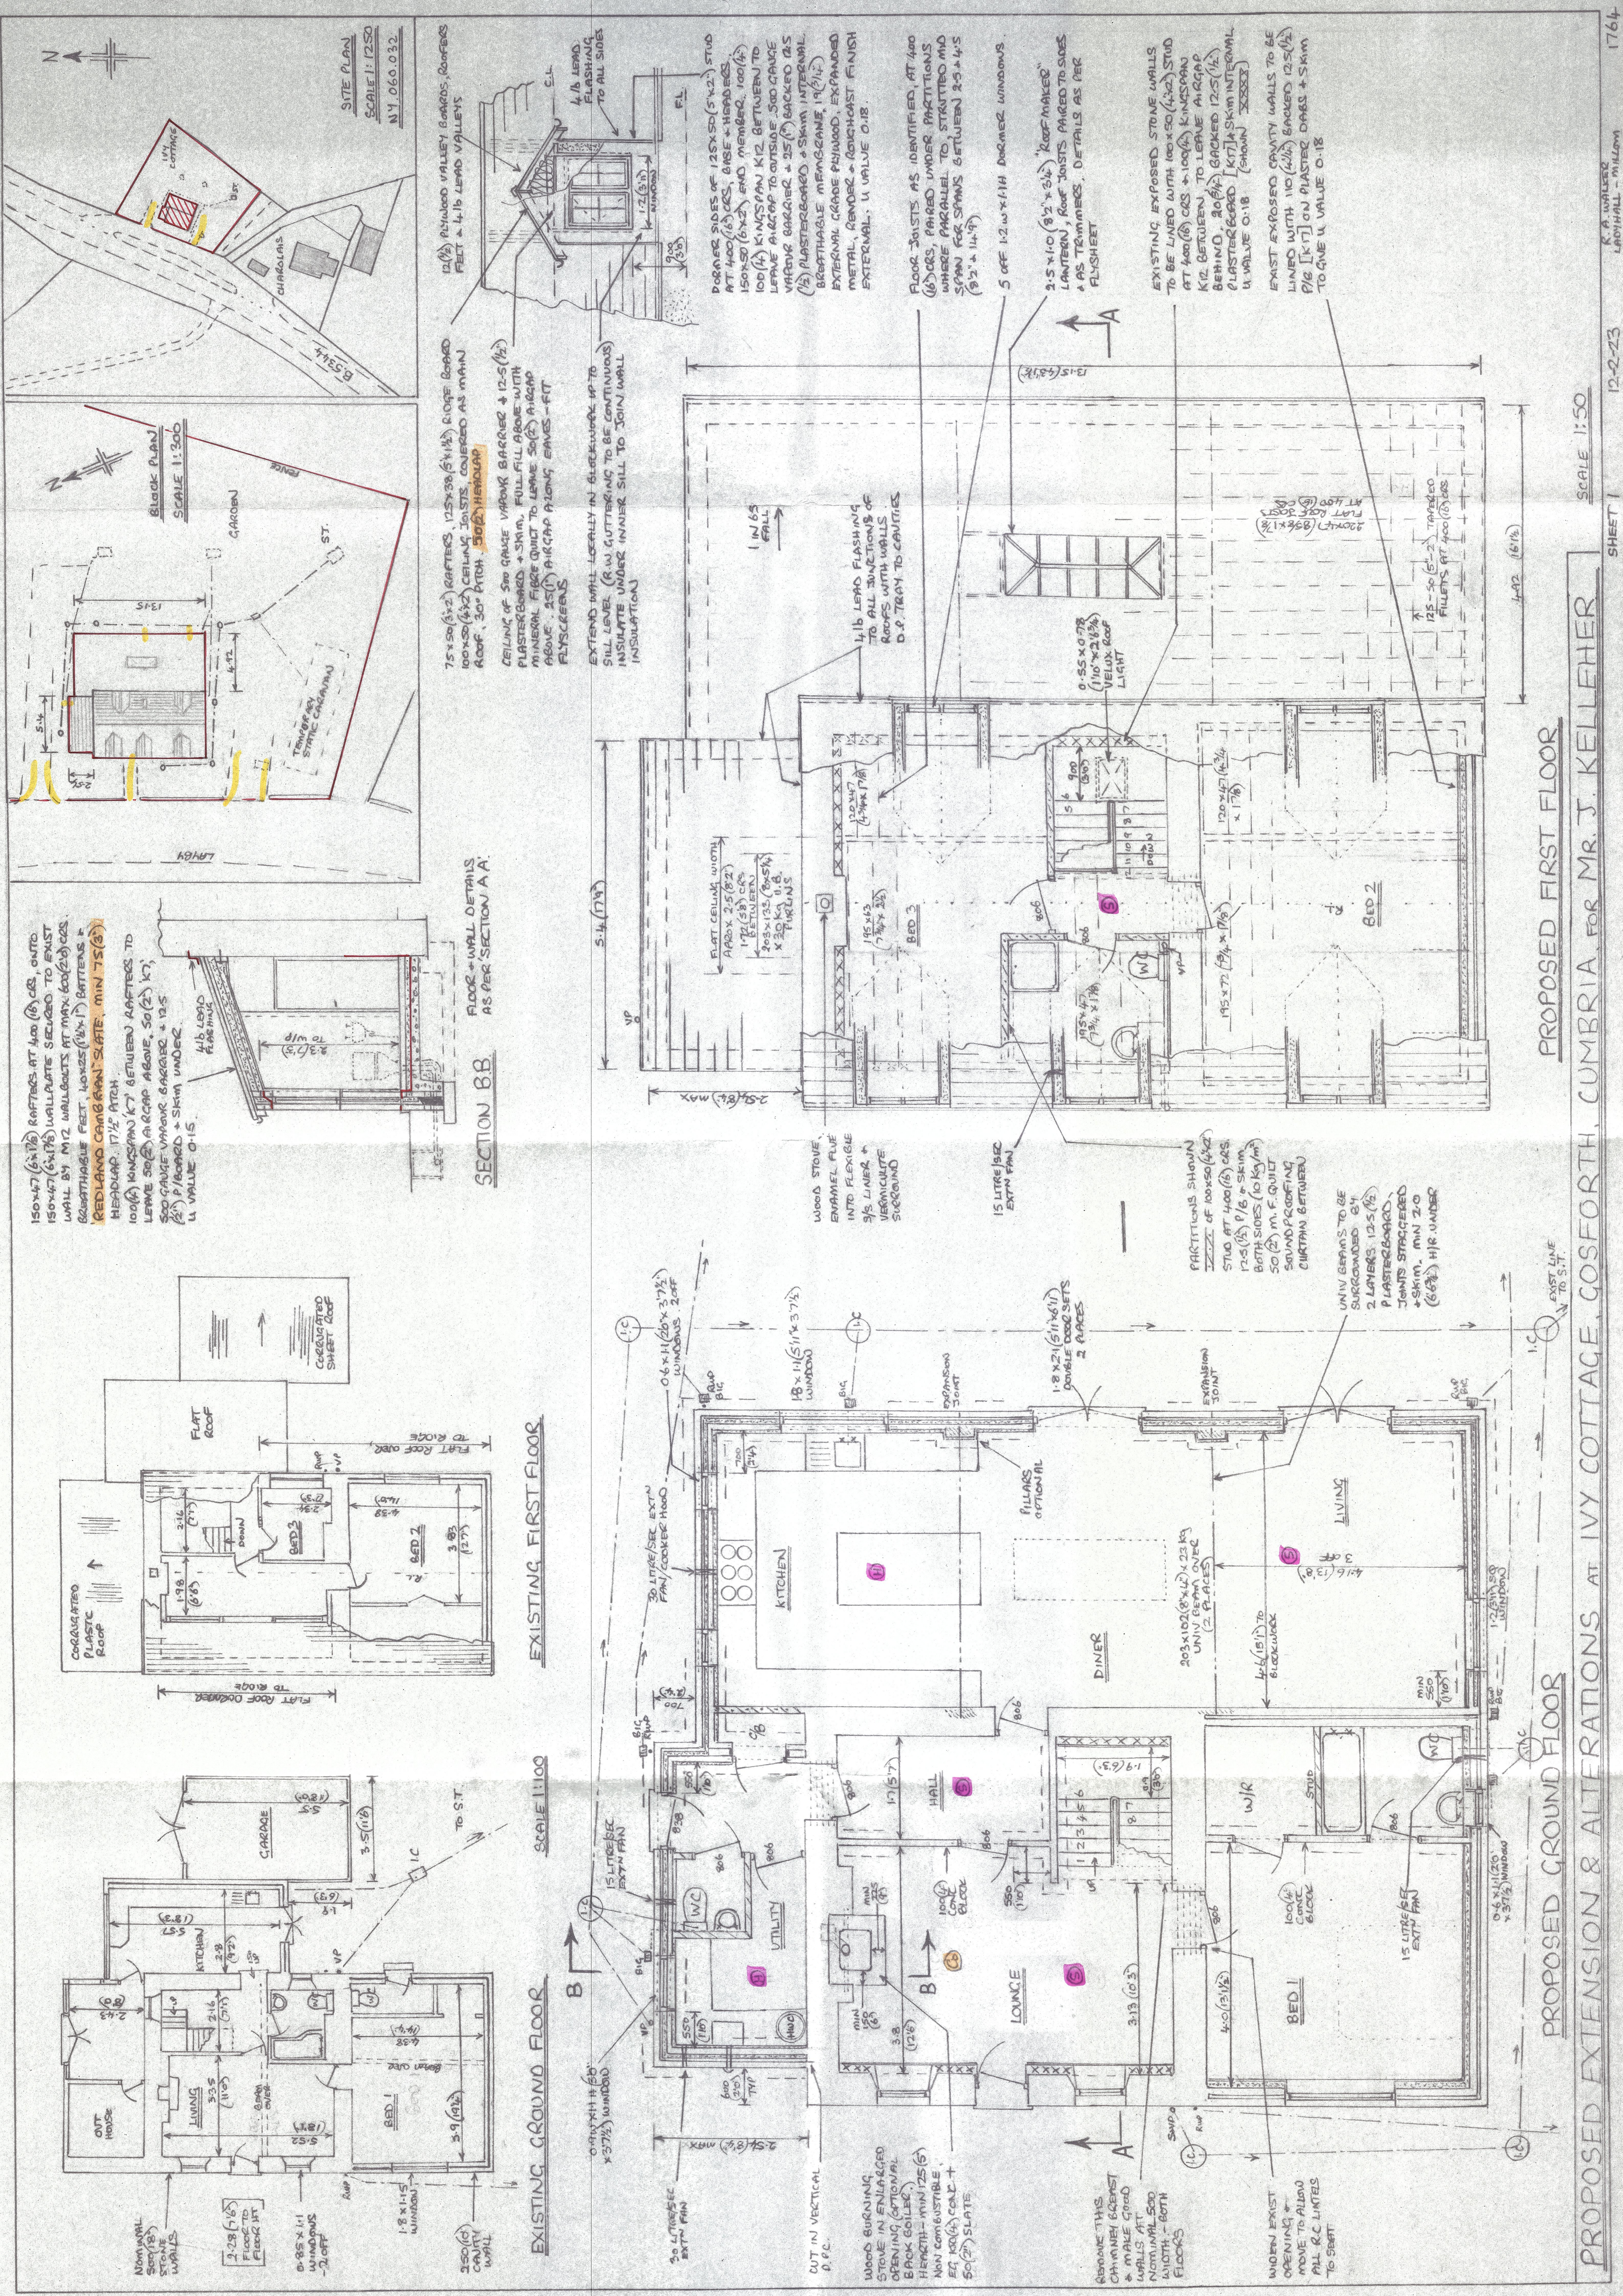

PROPOSED EXTENSION & ALTERATIONS AT IVY COTTAGE, COSFORTH, CUMBRIA, FOR MR. J. KELLEHER

SHEET 1

SCALE 1:50
12-2-23
1764

AMENDED PLAN
ISSUE '8'