
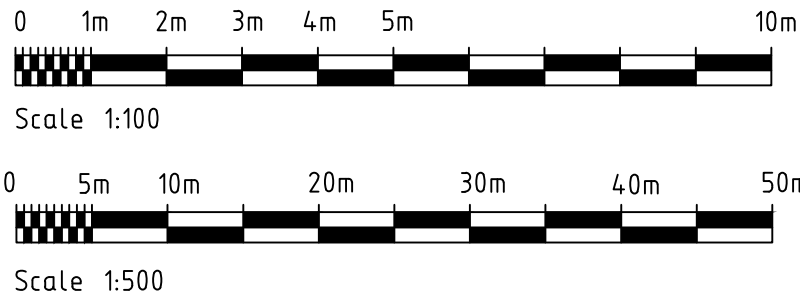
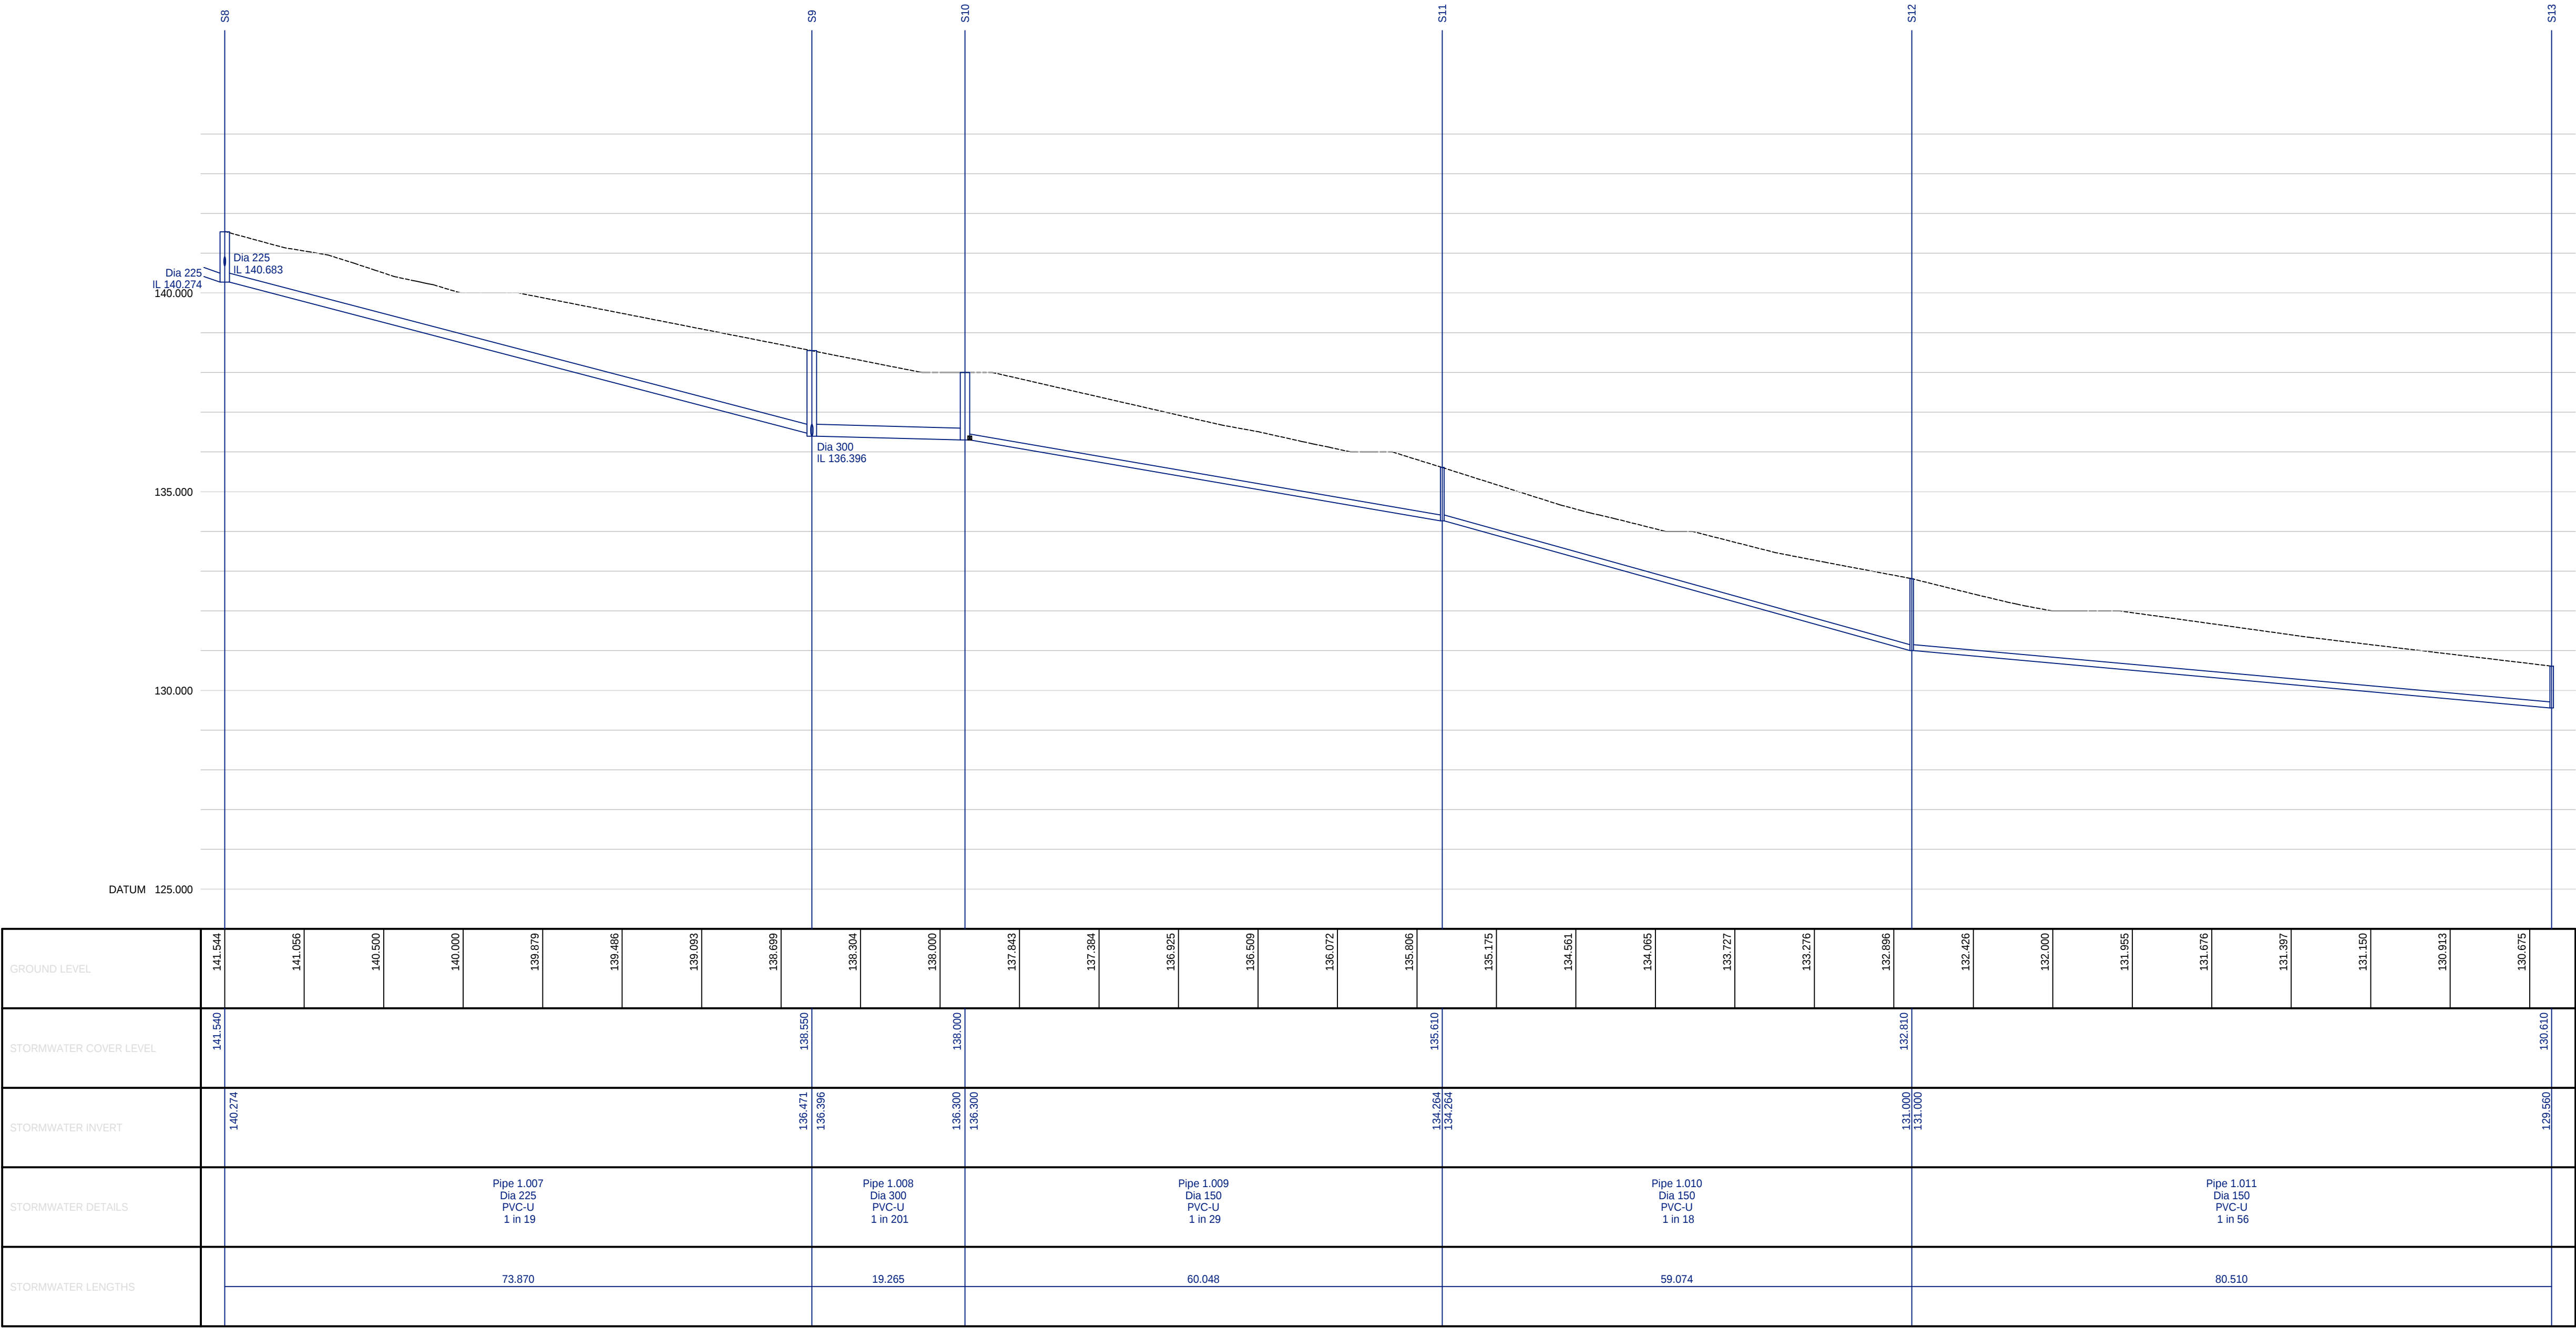


- NOTES.
- DO NOT SCALE FROM THIS DRAWING.
 - ALL DIMENSIONS ARE IN METRES UNLESS OTHERWISE STATED.

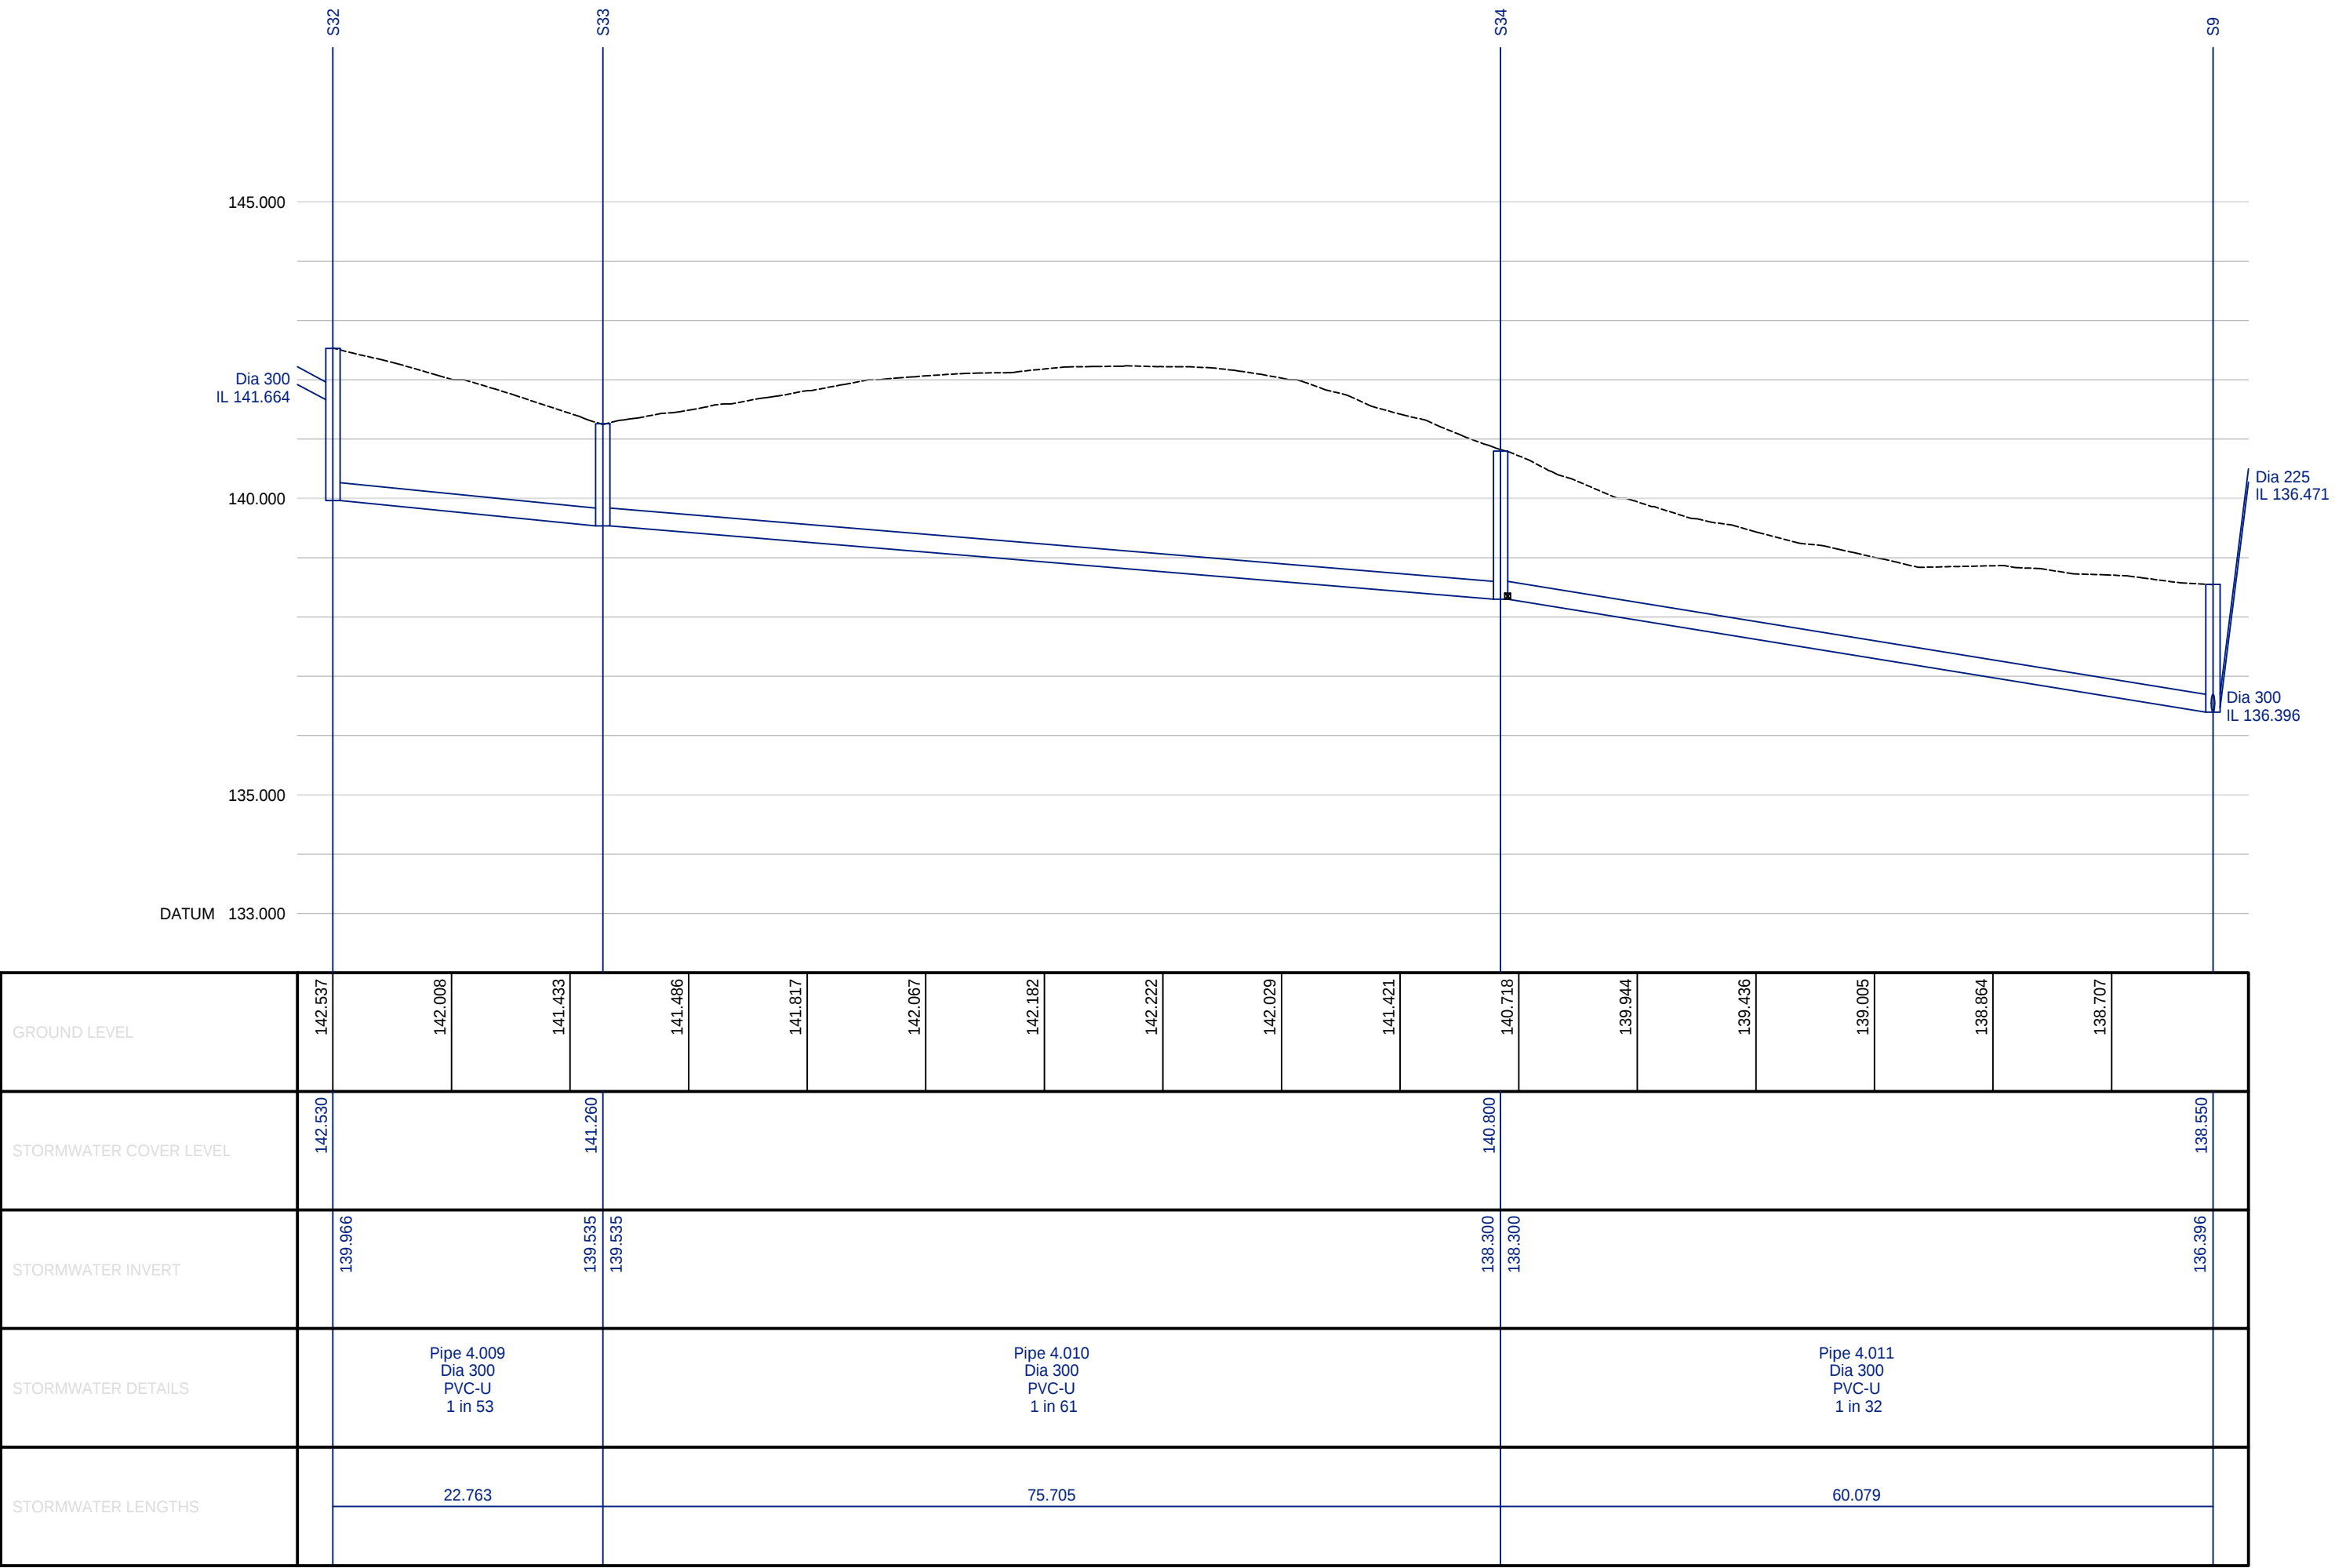

A		UPDATED AS PER AA7281/EW/03G		ROM	WAM	WAM	WAM			
Rev.	Amendment						By	Checked	Approved	Date
PLANNING APPLICATION										
Status						Appd.	Date			
Client										
KCS AGRICULTURAL LTD										
Project										
NORTH PARK RHEDA, PHASE 2										
Title										
OFF-SITE DRAINAGE PROFILES										
Drawn	Date	Checked	Date	Approved	Date					
ROM	04.03.25	WAM	04.03.25	WAM	04.03.25					
Scales										
1:500H, 1:100V @ A0										
Job No.										
AA7281										
Client Drawing No.										
Drawing No.										
AA7281/EW/20										
Rev.										
A										

asher
ASSOCIATES

CIVIL ENGINEERS
STRUCTURAL ENGINEERS
PROJECT MANAGERS

32 George Street, Dymally, DG1 1EH
T: 01287 255644 www.asherassociates.co.uk

© Asher Associates