



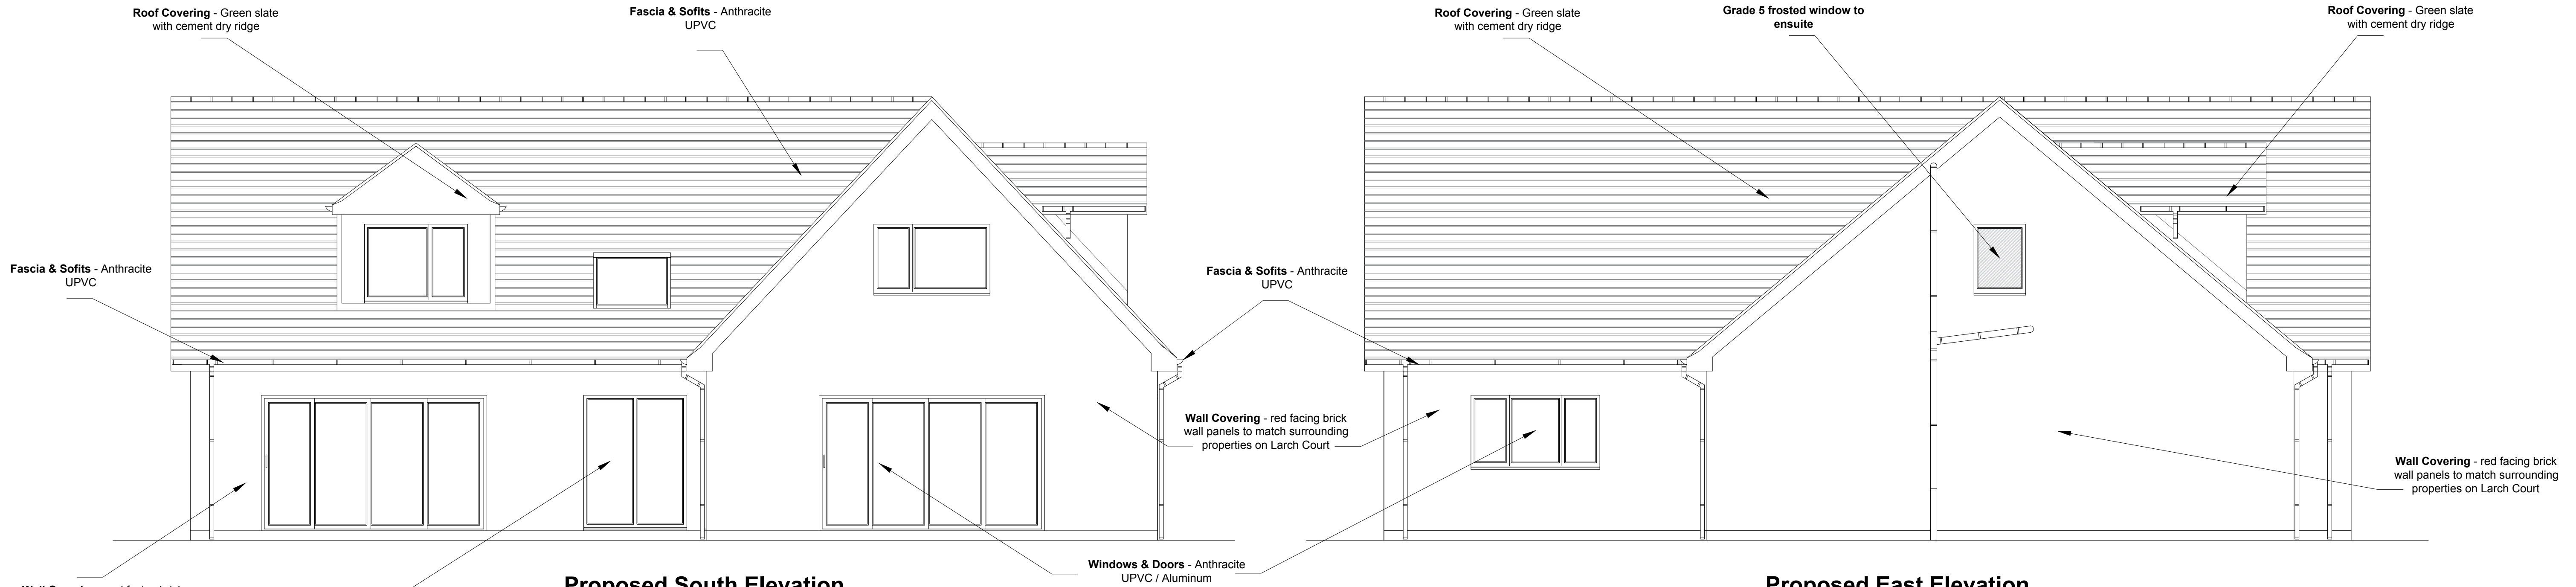

Proposed South Elevation

Proposed East Elevation

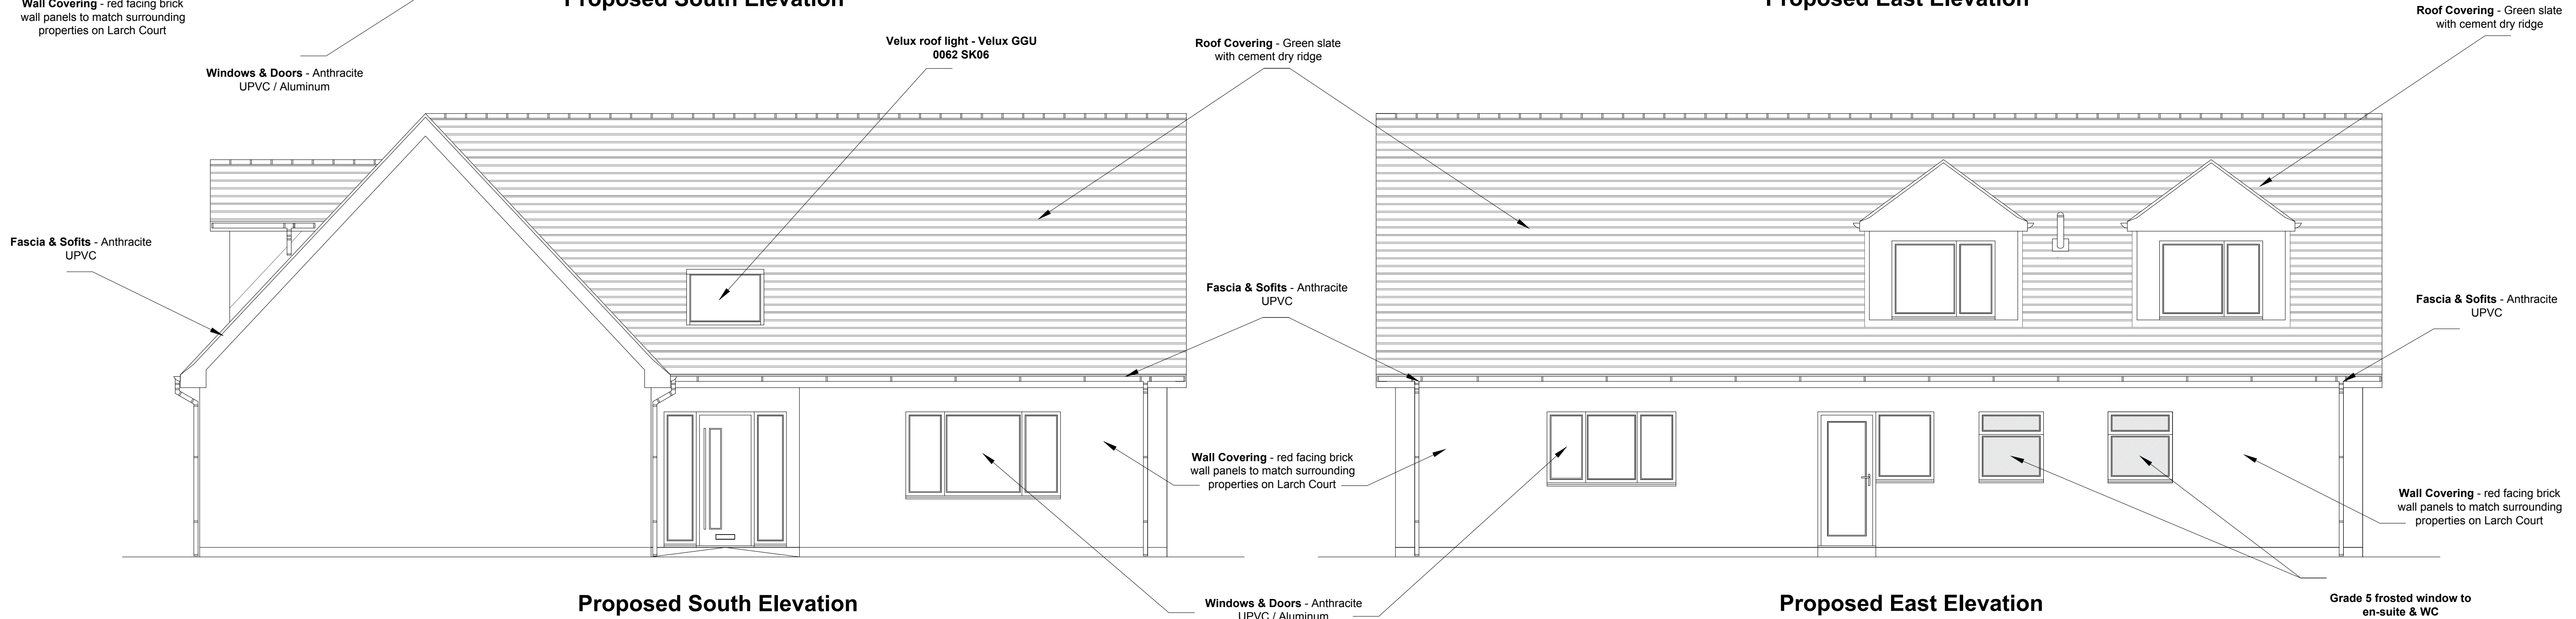

Proposed South Elevation

Proposed East Elevation



Proposed Site Plan 1/1250



Proposed Block Plan 1/500

Address	Plot 1 Land at Scalegill Road, Moor Row, Egremont, Cumbria		
Project	Proposed Dormer Bungalow Proposed Elevations Plans		
Ref	P1SR-GM-002	Rev	-
Scale	1/50-500-1250	Date	31st Dec 2021
Client	Mr & Mrs May		A1 Paper Size