



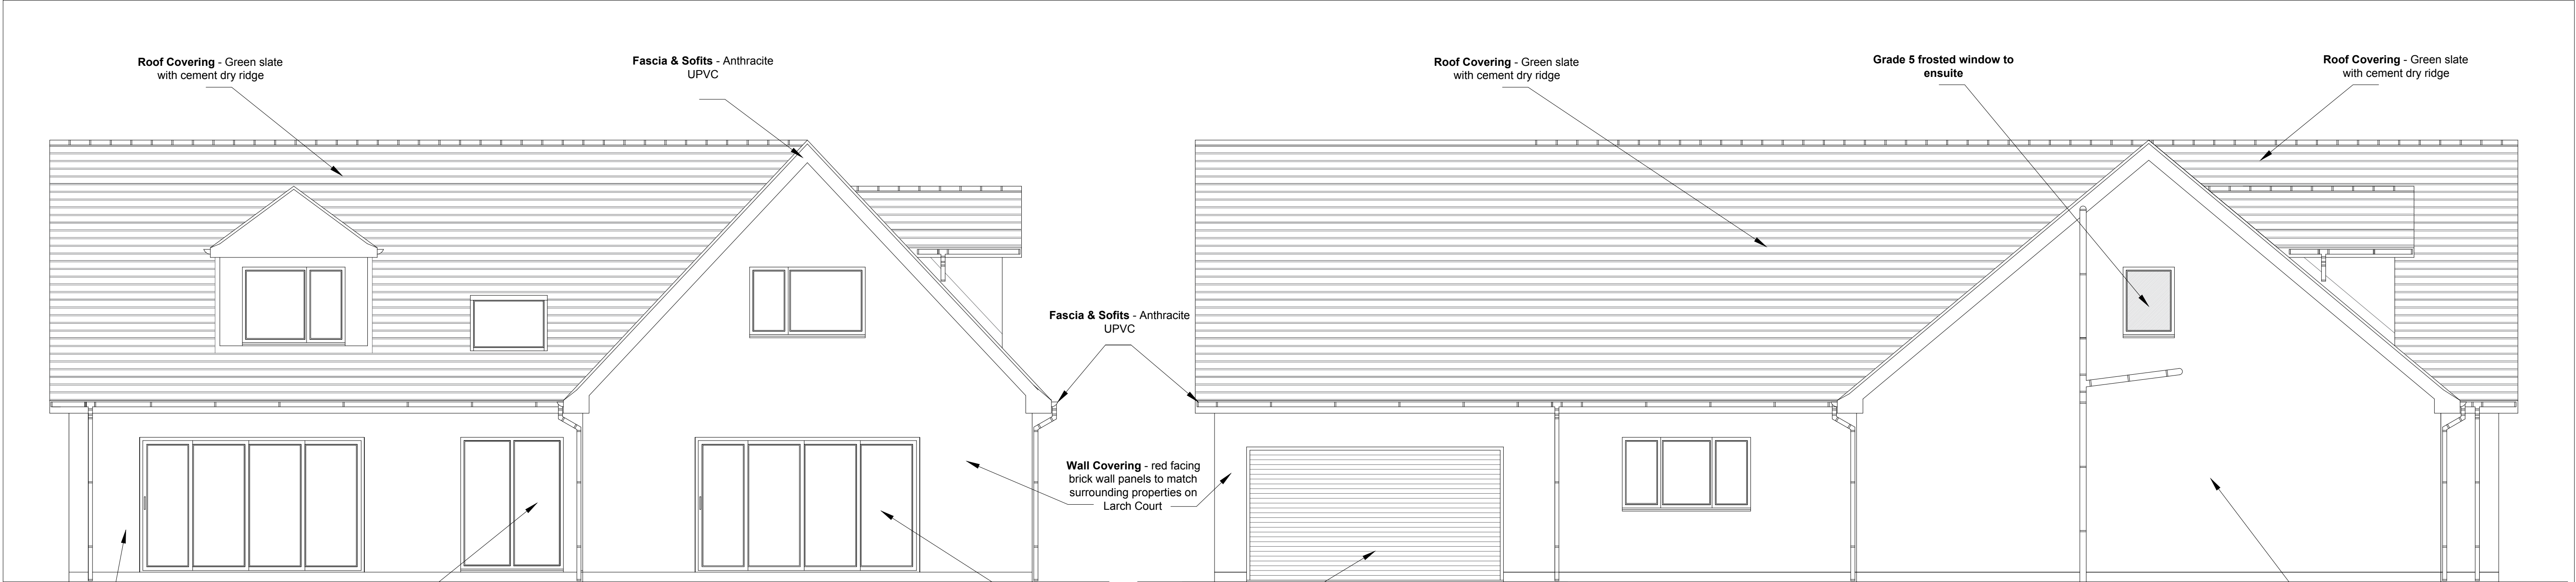

Proposed West Elevation

Proposed North Elevation

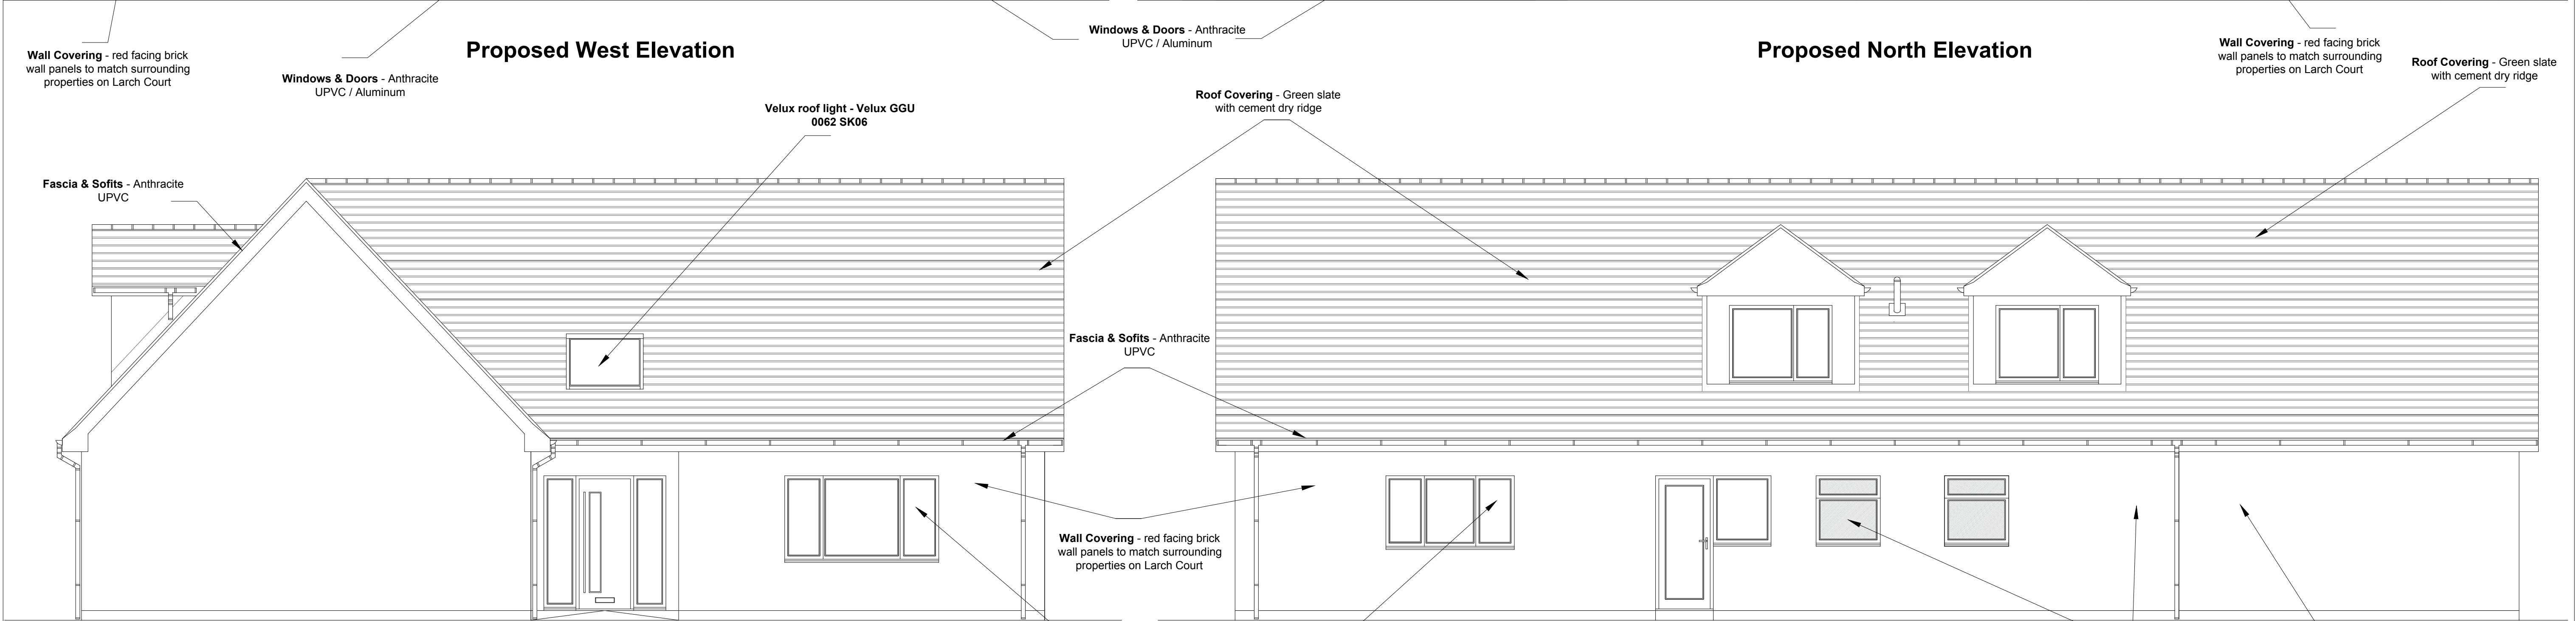


Proposed East Elevation

Proposed South Elevation



Proposed Site Plan 1/1250

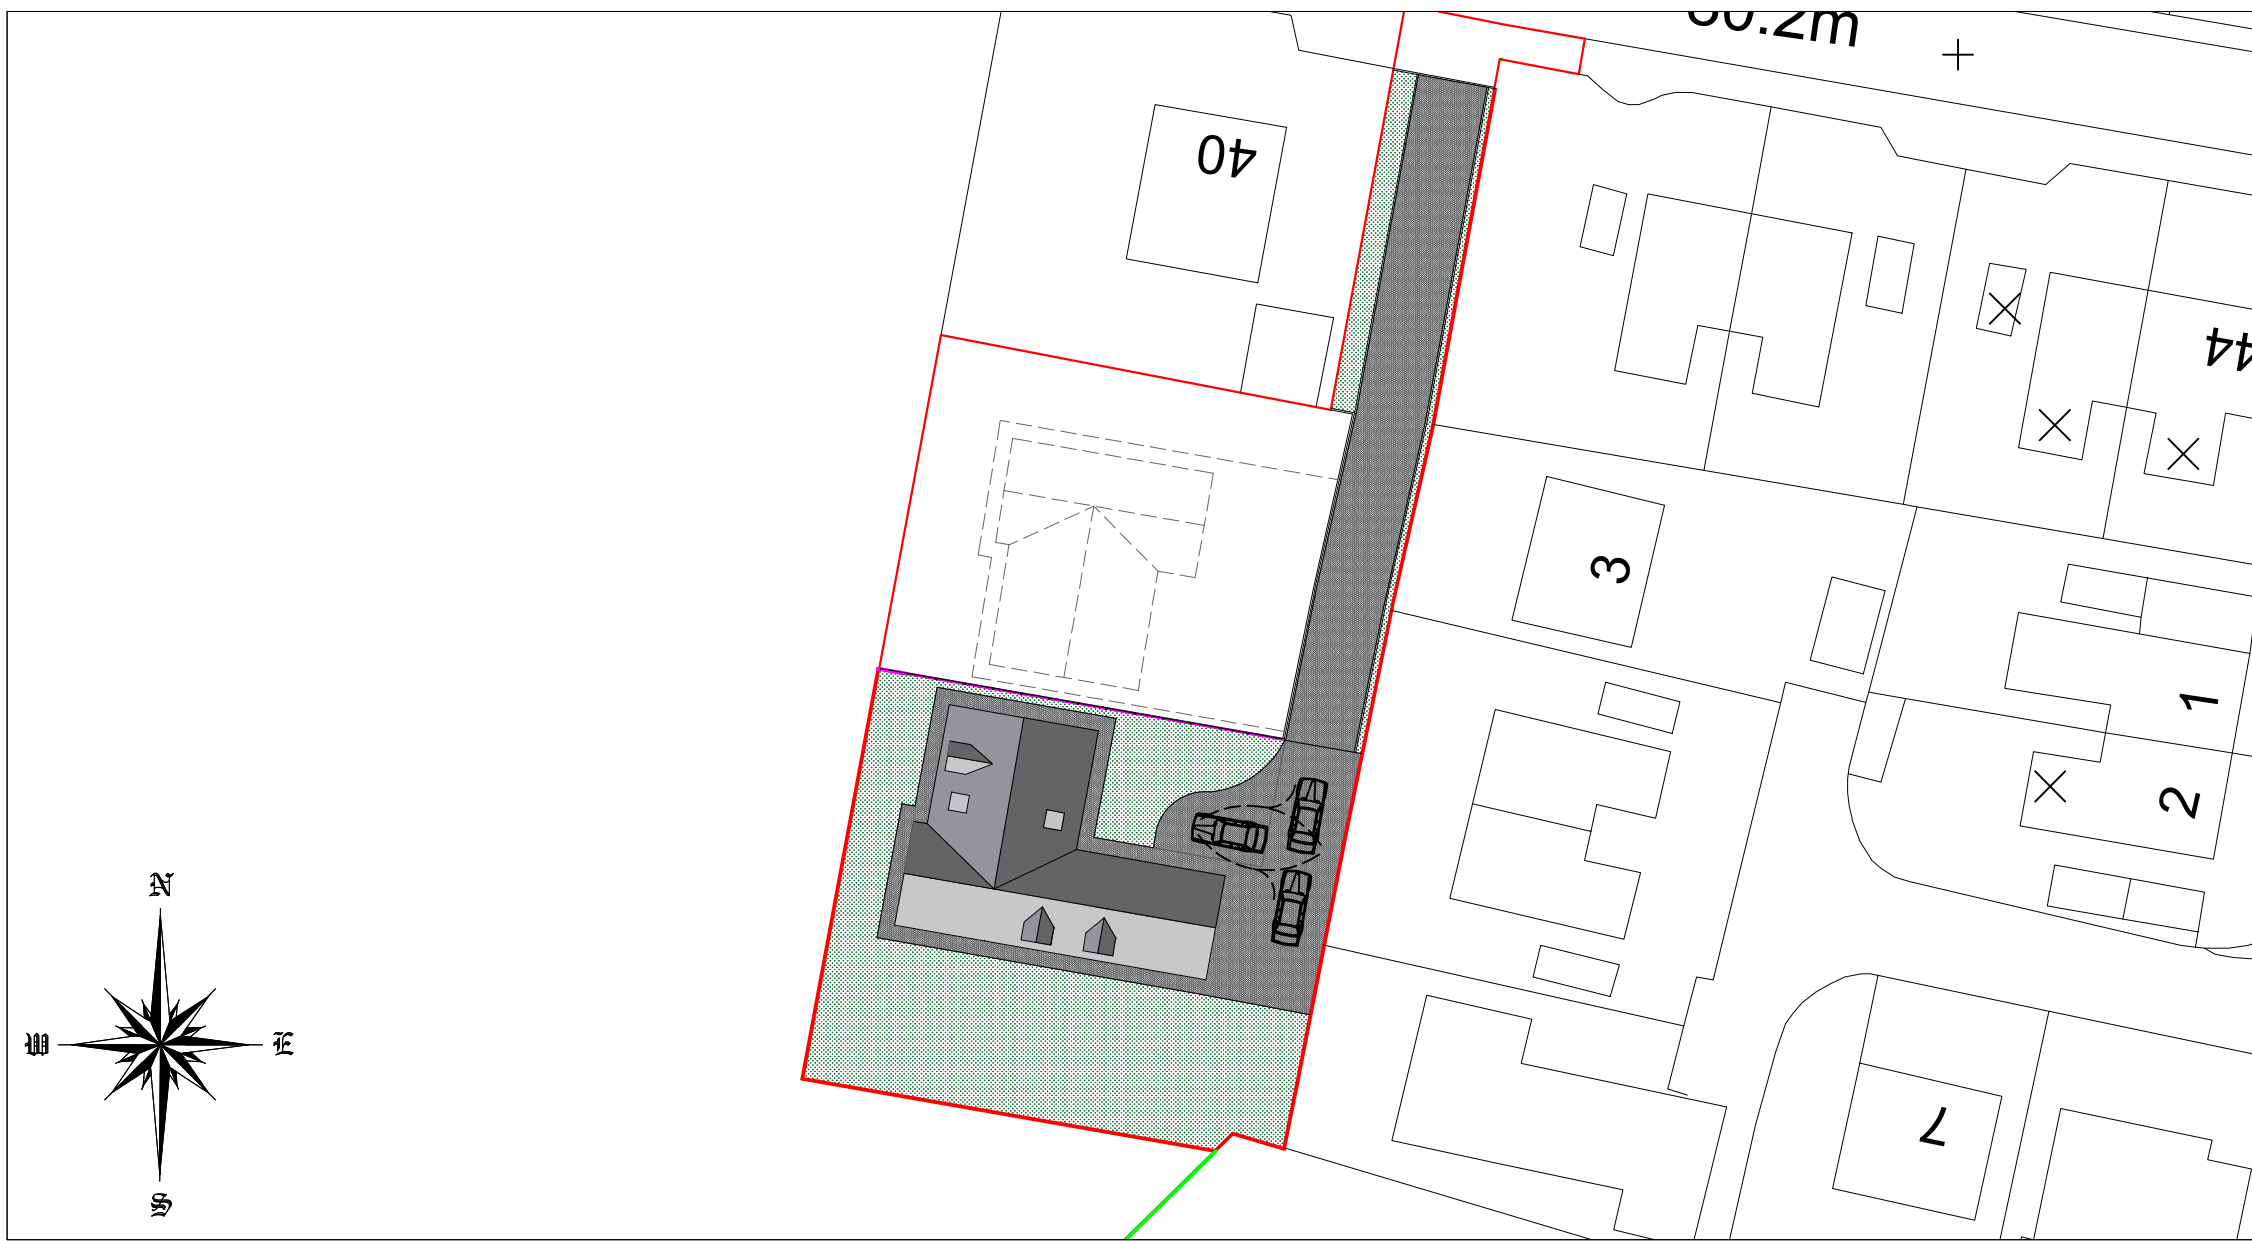

Proposed Block Plan 1/500

|         |                                                            |      |               |
|---------|------------------------------------------------------------|------|---------------|
| Address | Plot 1 Land at Scalegill Road, Moor Row, Egremont, Cumbria |      |               |
| Project | Proposed Dormer Bungalow Proposed Elevations Plans         |      |               |
| Ref     | P1SR-GM-002                                                | Rev  | A             |
| Scale   | 1/50-500-1250                                              | Date | 31st Dec 2021 |
| Client  | Mr & Mrs May                                               |      | A1 Paper Size |