


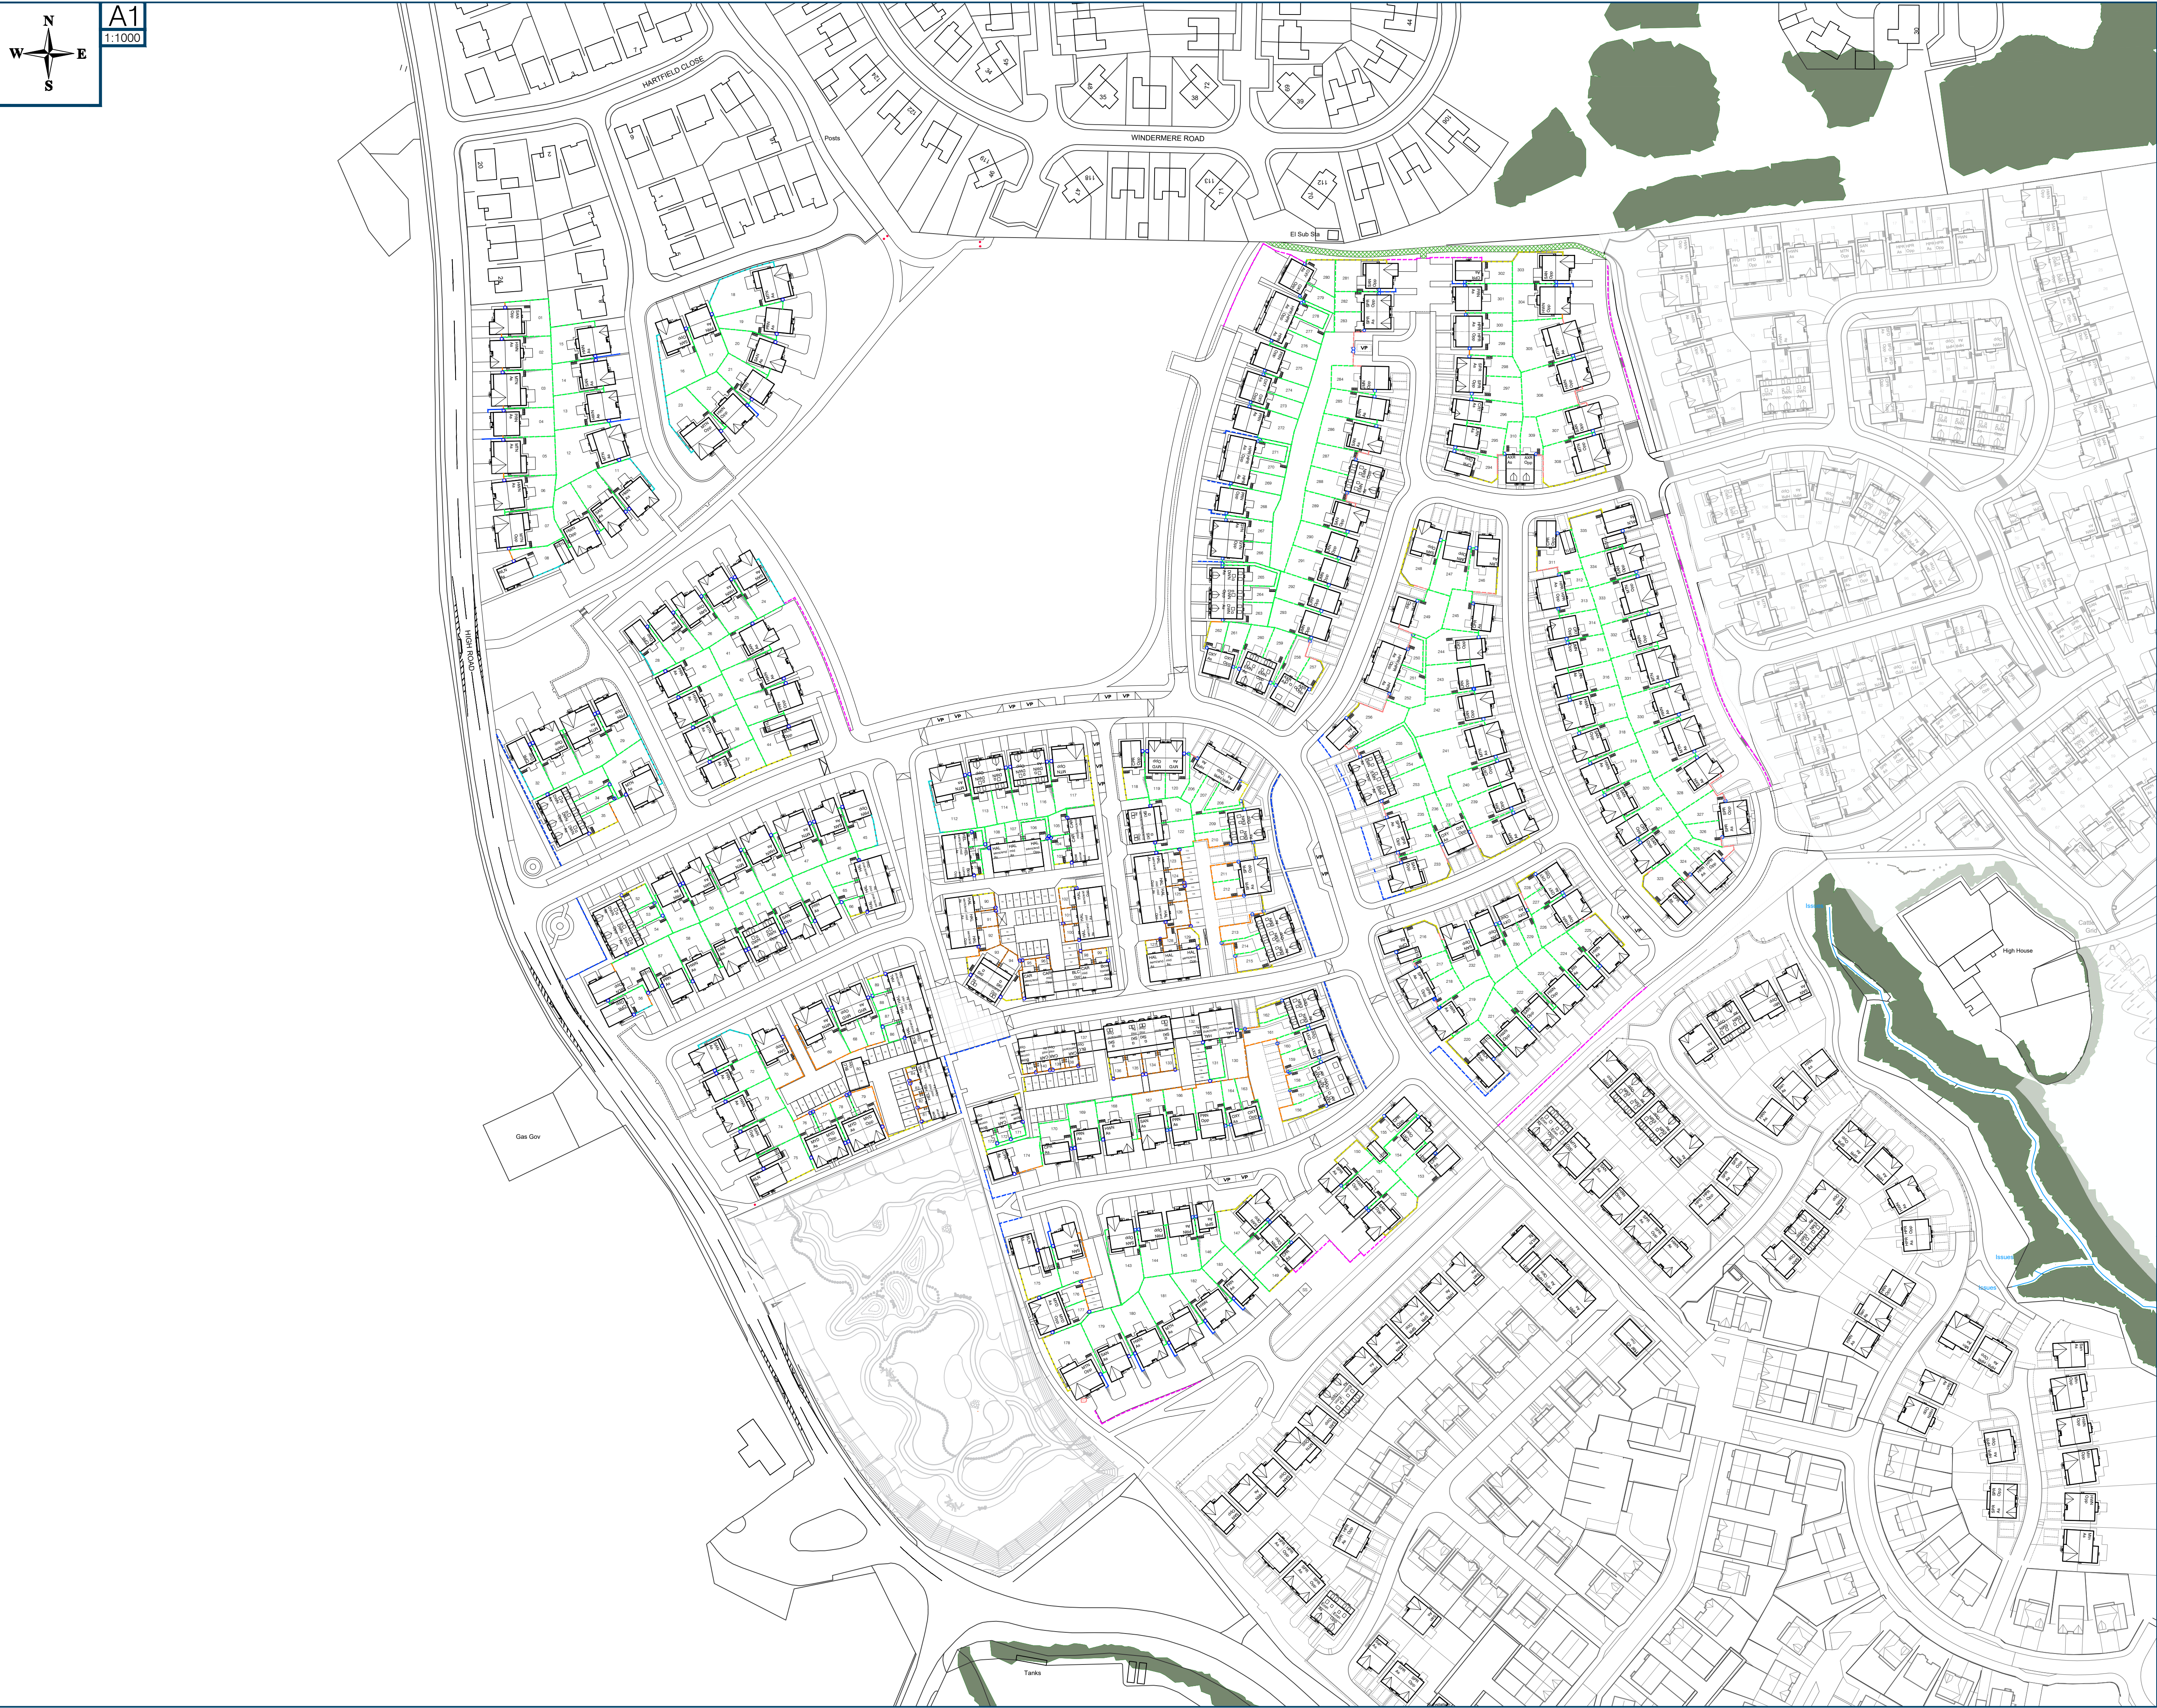

Site Boundaries:
Red Line omitted for clarity. Refer to General Arrangement for Site Red Line Boundary.

Boundary Treatments:

1850mm Open Boarded Fence

SD100-A-001 - 1850mm High Open Boarded Fence

1850mm Timber Side Gate

SD100-A-002.1 - 1850mm High Open Boarded/Feather Edge Timber Side Gate

1850mm Feather Edge Fence

SD100-A-004 - 1850mm High Feather Edge Fence

1850mm 'Hit and Miss' Fence

SD100-A-003 - 1850mm High Hit & Miss Fence

1800mm Brick Pillar Wall W/Timber Infill Panels

SD100-A-006 - 1800mm High Brick Boundary Wall

450mm Timber Trip Railing

SD100-A-012 - 450mm High Trip Rail

1800mm Brick Wall

SD100-B-001 - 1800mm High Brick Boundary Wall

1200mm Plain Top Railing

SD100-C-002 - 1200mm High Plain Top Railing

1800mm Fence with Horizontal Trellis

SH100-A-015 - 1800mm High Open Boarded Fences with Horizontal Trellis

Story HOMES

DEVELOPMENT

EDGEHILL PARK PHASE 3

DRAWING

BOUNDARY TREATMENTS

DRAWN BY	MO	DATE	22/05/2024
CHECKED BY	-	SCALE	1:1000 @A1
DWG PACK	DRAWING NUMBER	REVISION	
PLN.	20078.90.9.BT	P2	
Revisions	Notes	Date	
P1	Initial Issue	22/05/2024	
P2	Base layout updated to address planning comments.	02/09/2025	

© Story Homes

Story House, Lords Way, Kingmoor Business Park, Carlisle, CA6 4SL