


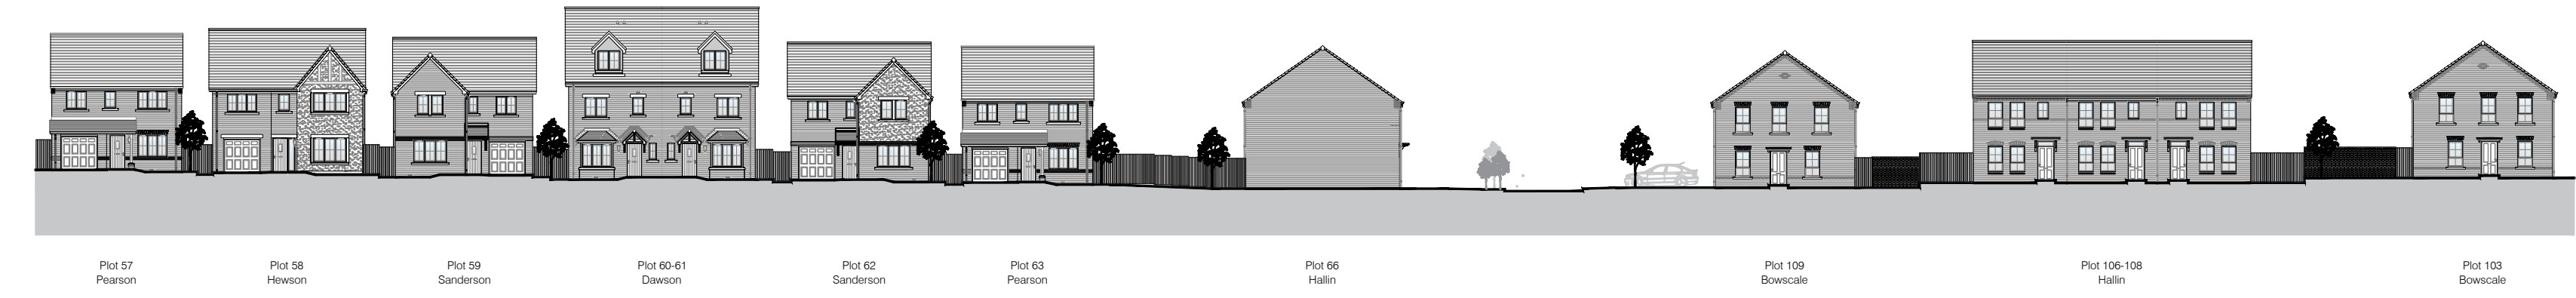

STREET SCENE A-A



STREET SCENE B-B




STREET SCENE C-C



STREET SCENE D-D



STREET SCENE E-E

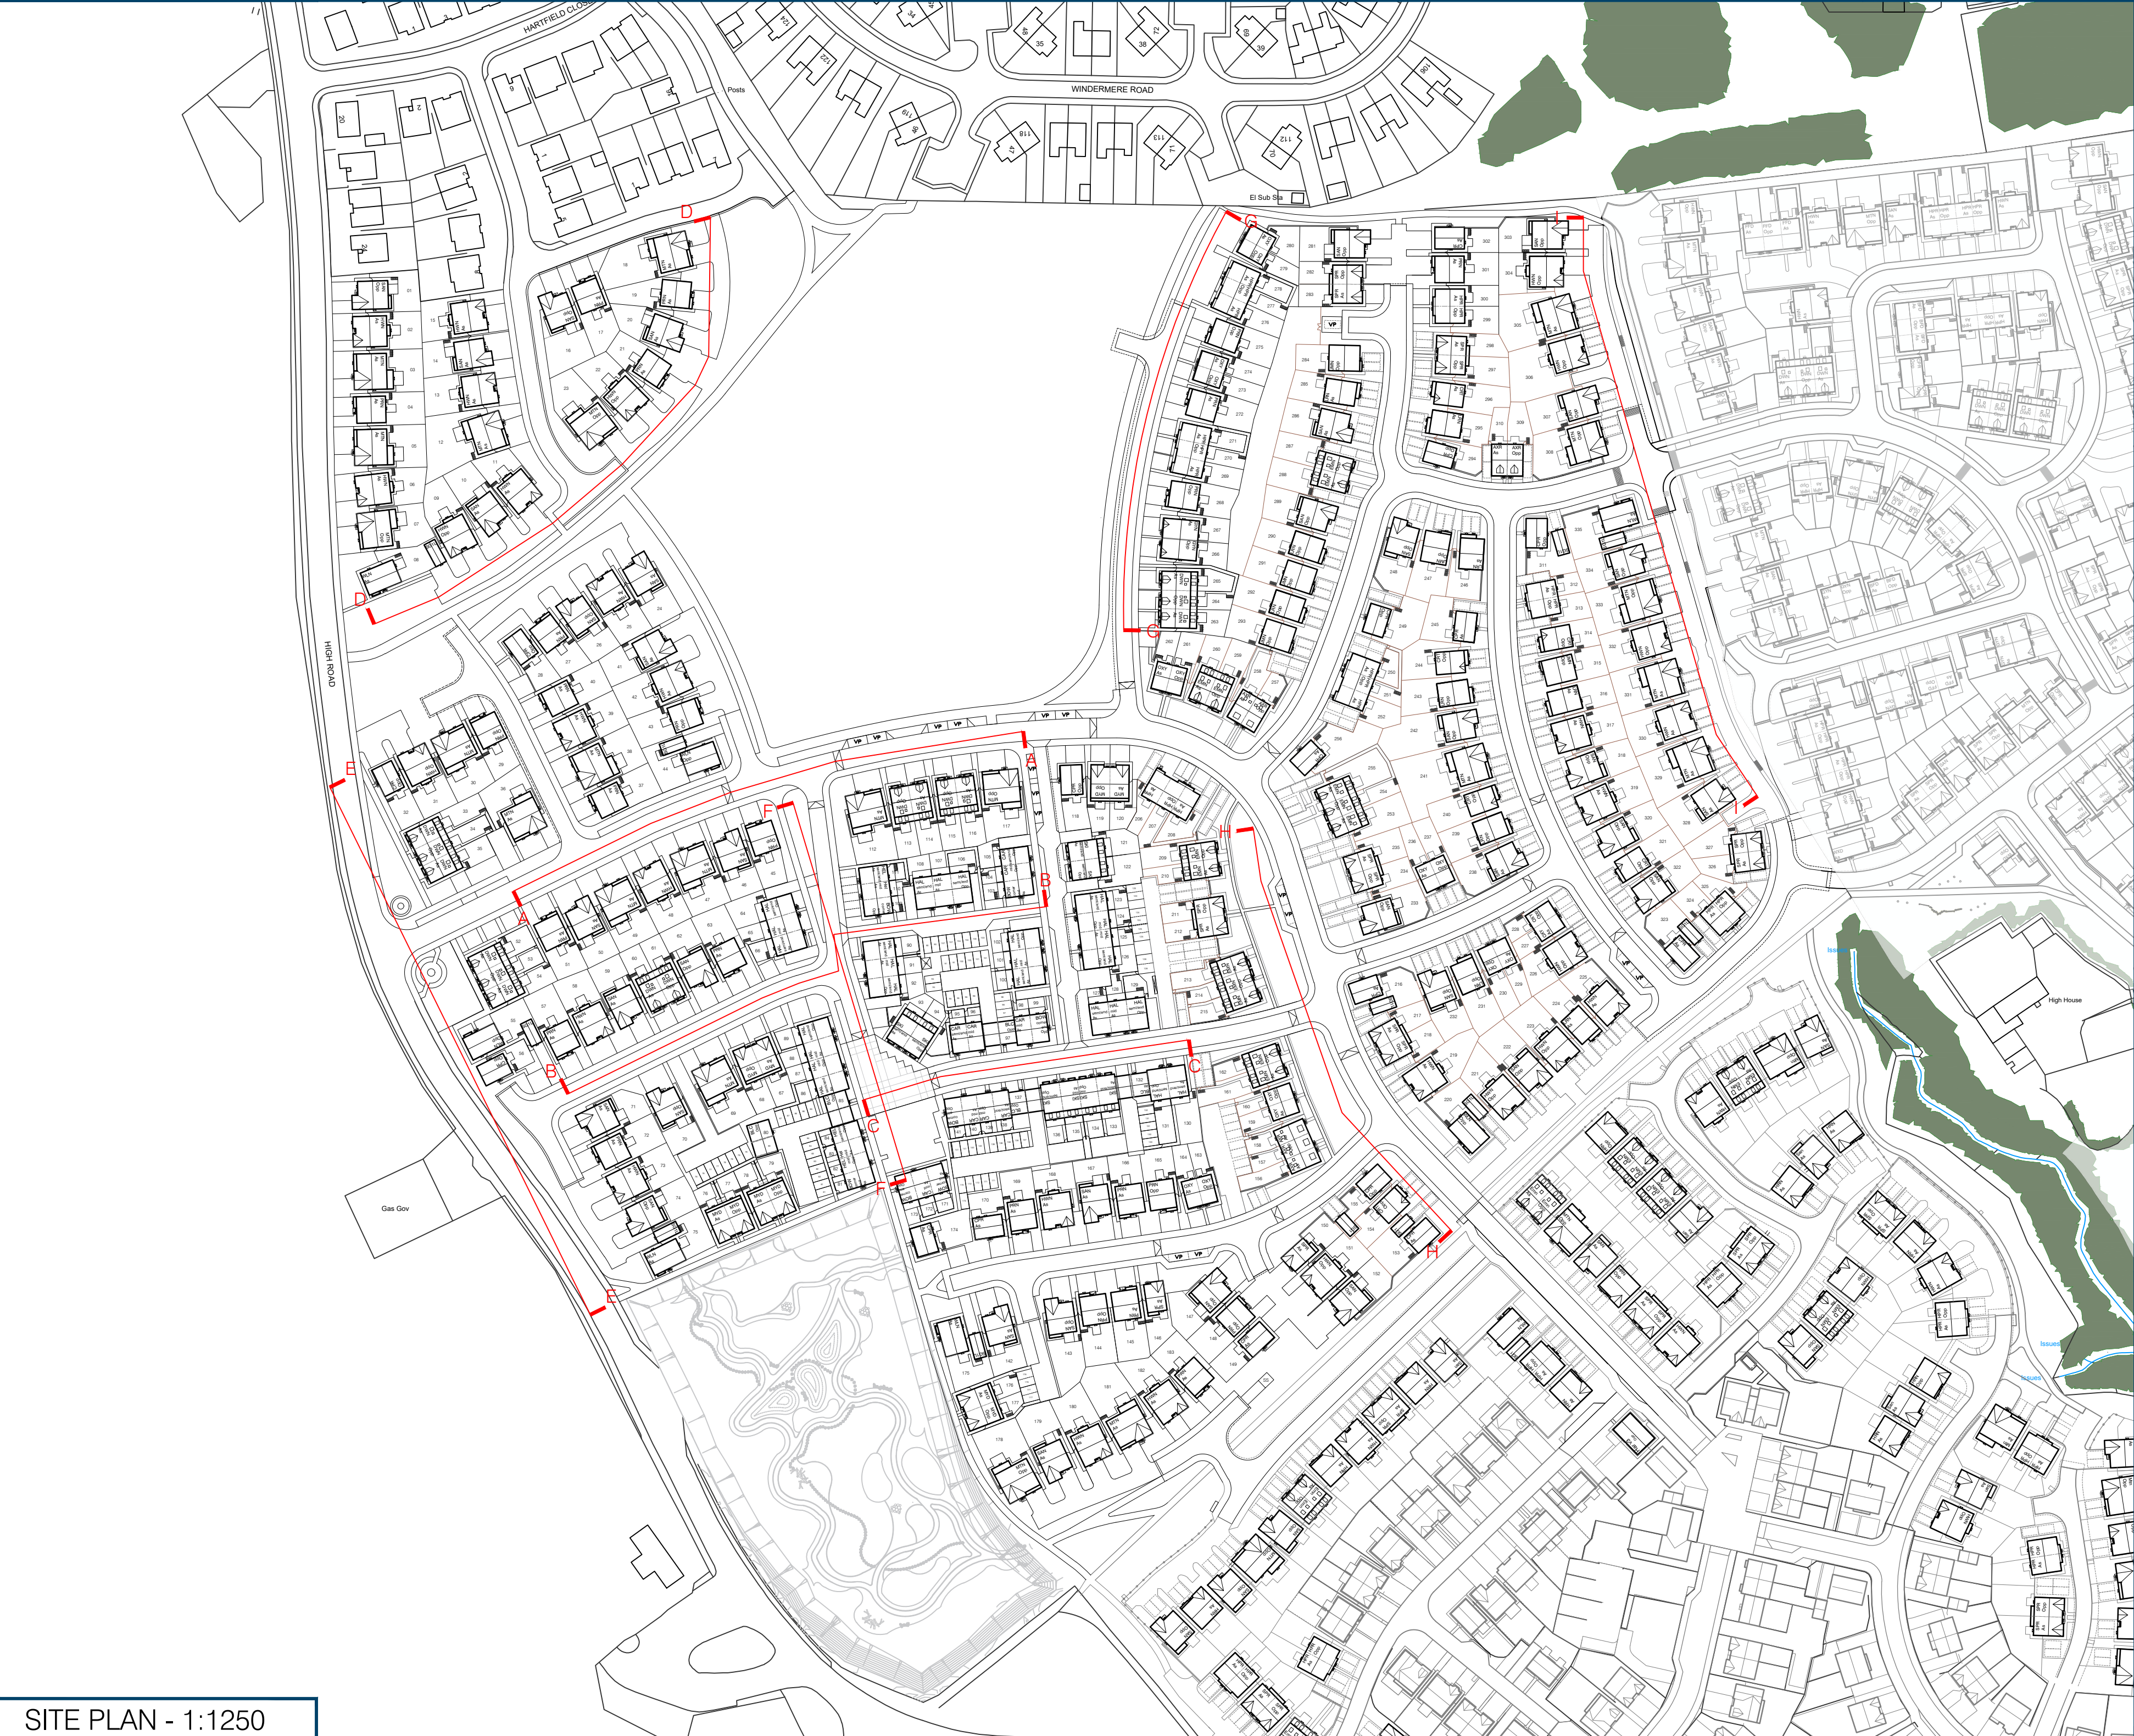

SITE PLAN - 1:1250

