


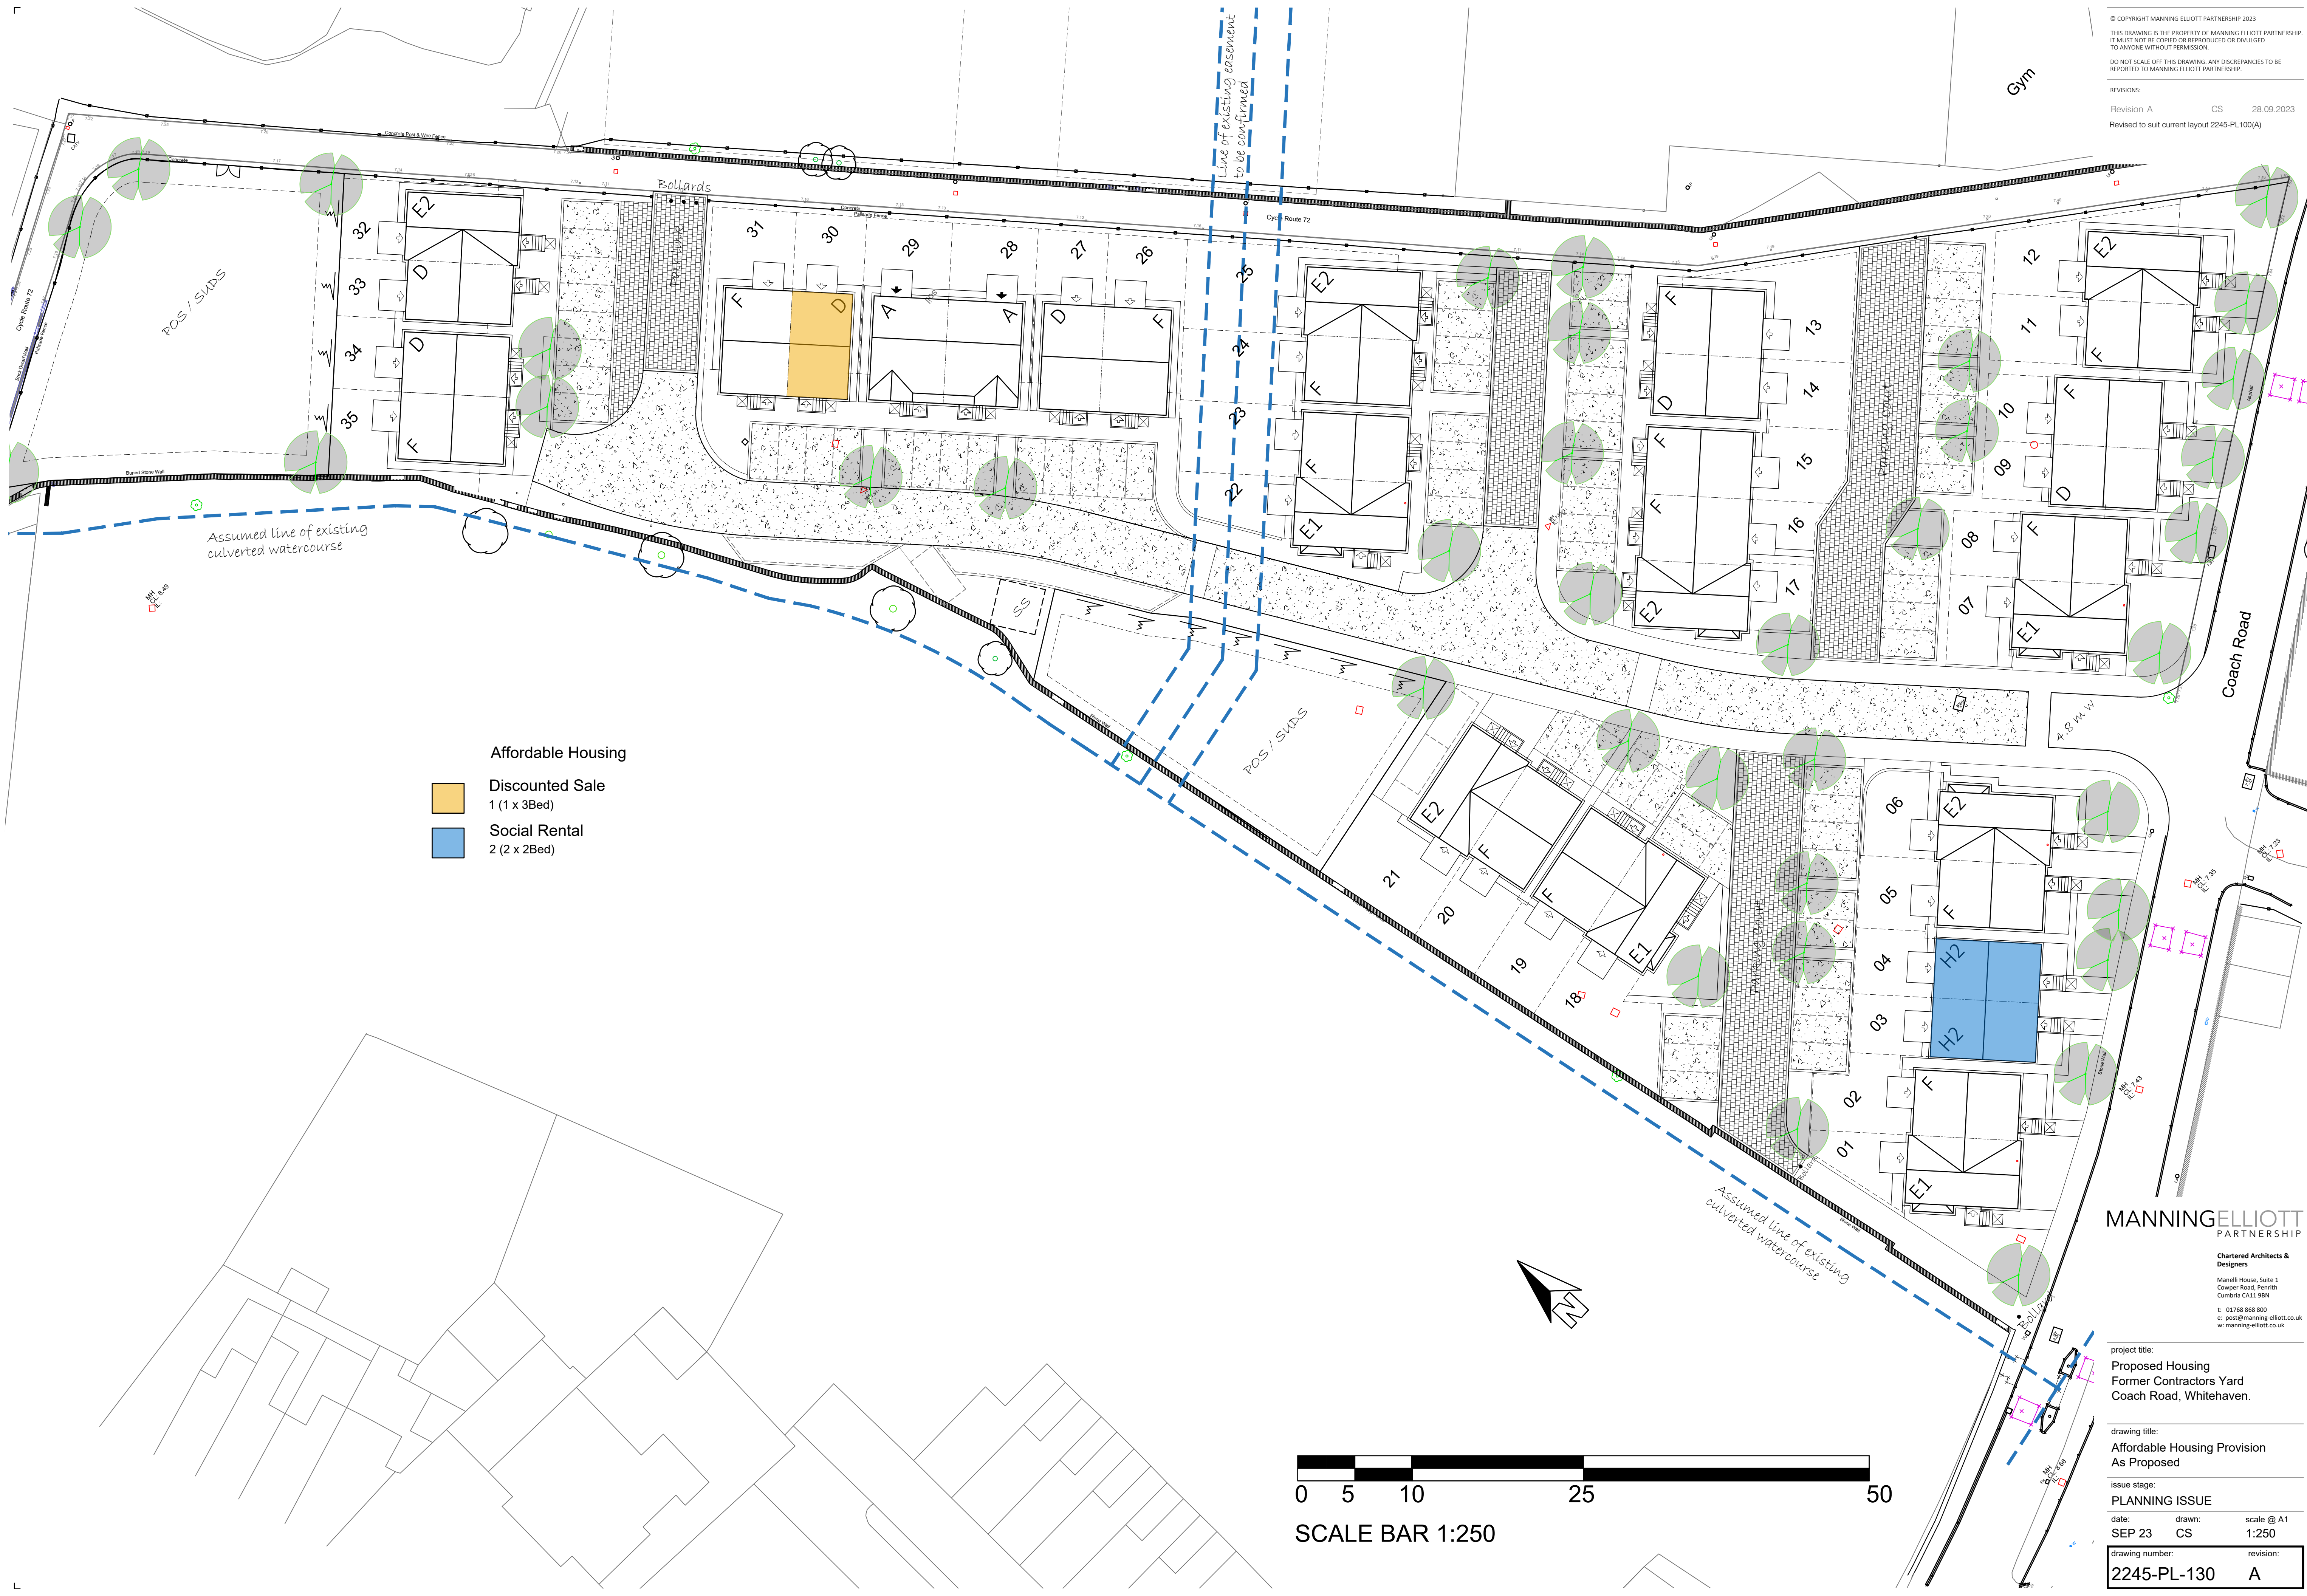

- Affordable Housing
- Discounted Sale
1 (1 x 3Bed)
 - Social Rental
2 (2 x 2Bed)

MANNINGELLIOTT
PARTNERSHIP
Chartered Architects & Designers
Manelli House, Suite 3
Cooper Road, Penrith
Cumbria CA11 9BN
t: 01768 868 800
e: post@manning-elliott.co.uk
w: manning-elliott.co.uk

project title: Proposed Housing Former Contractors Yard Coach Road, Whitehaven.			
drawing title: Affordable Housing Provision As Proposed			
issue stage: PLANNING ISSUE			
date: SEP 23	drawn: CS	scale @ A1 1:250	
drawing number: 2245-PL-130	revision: A		