


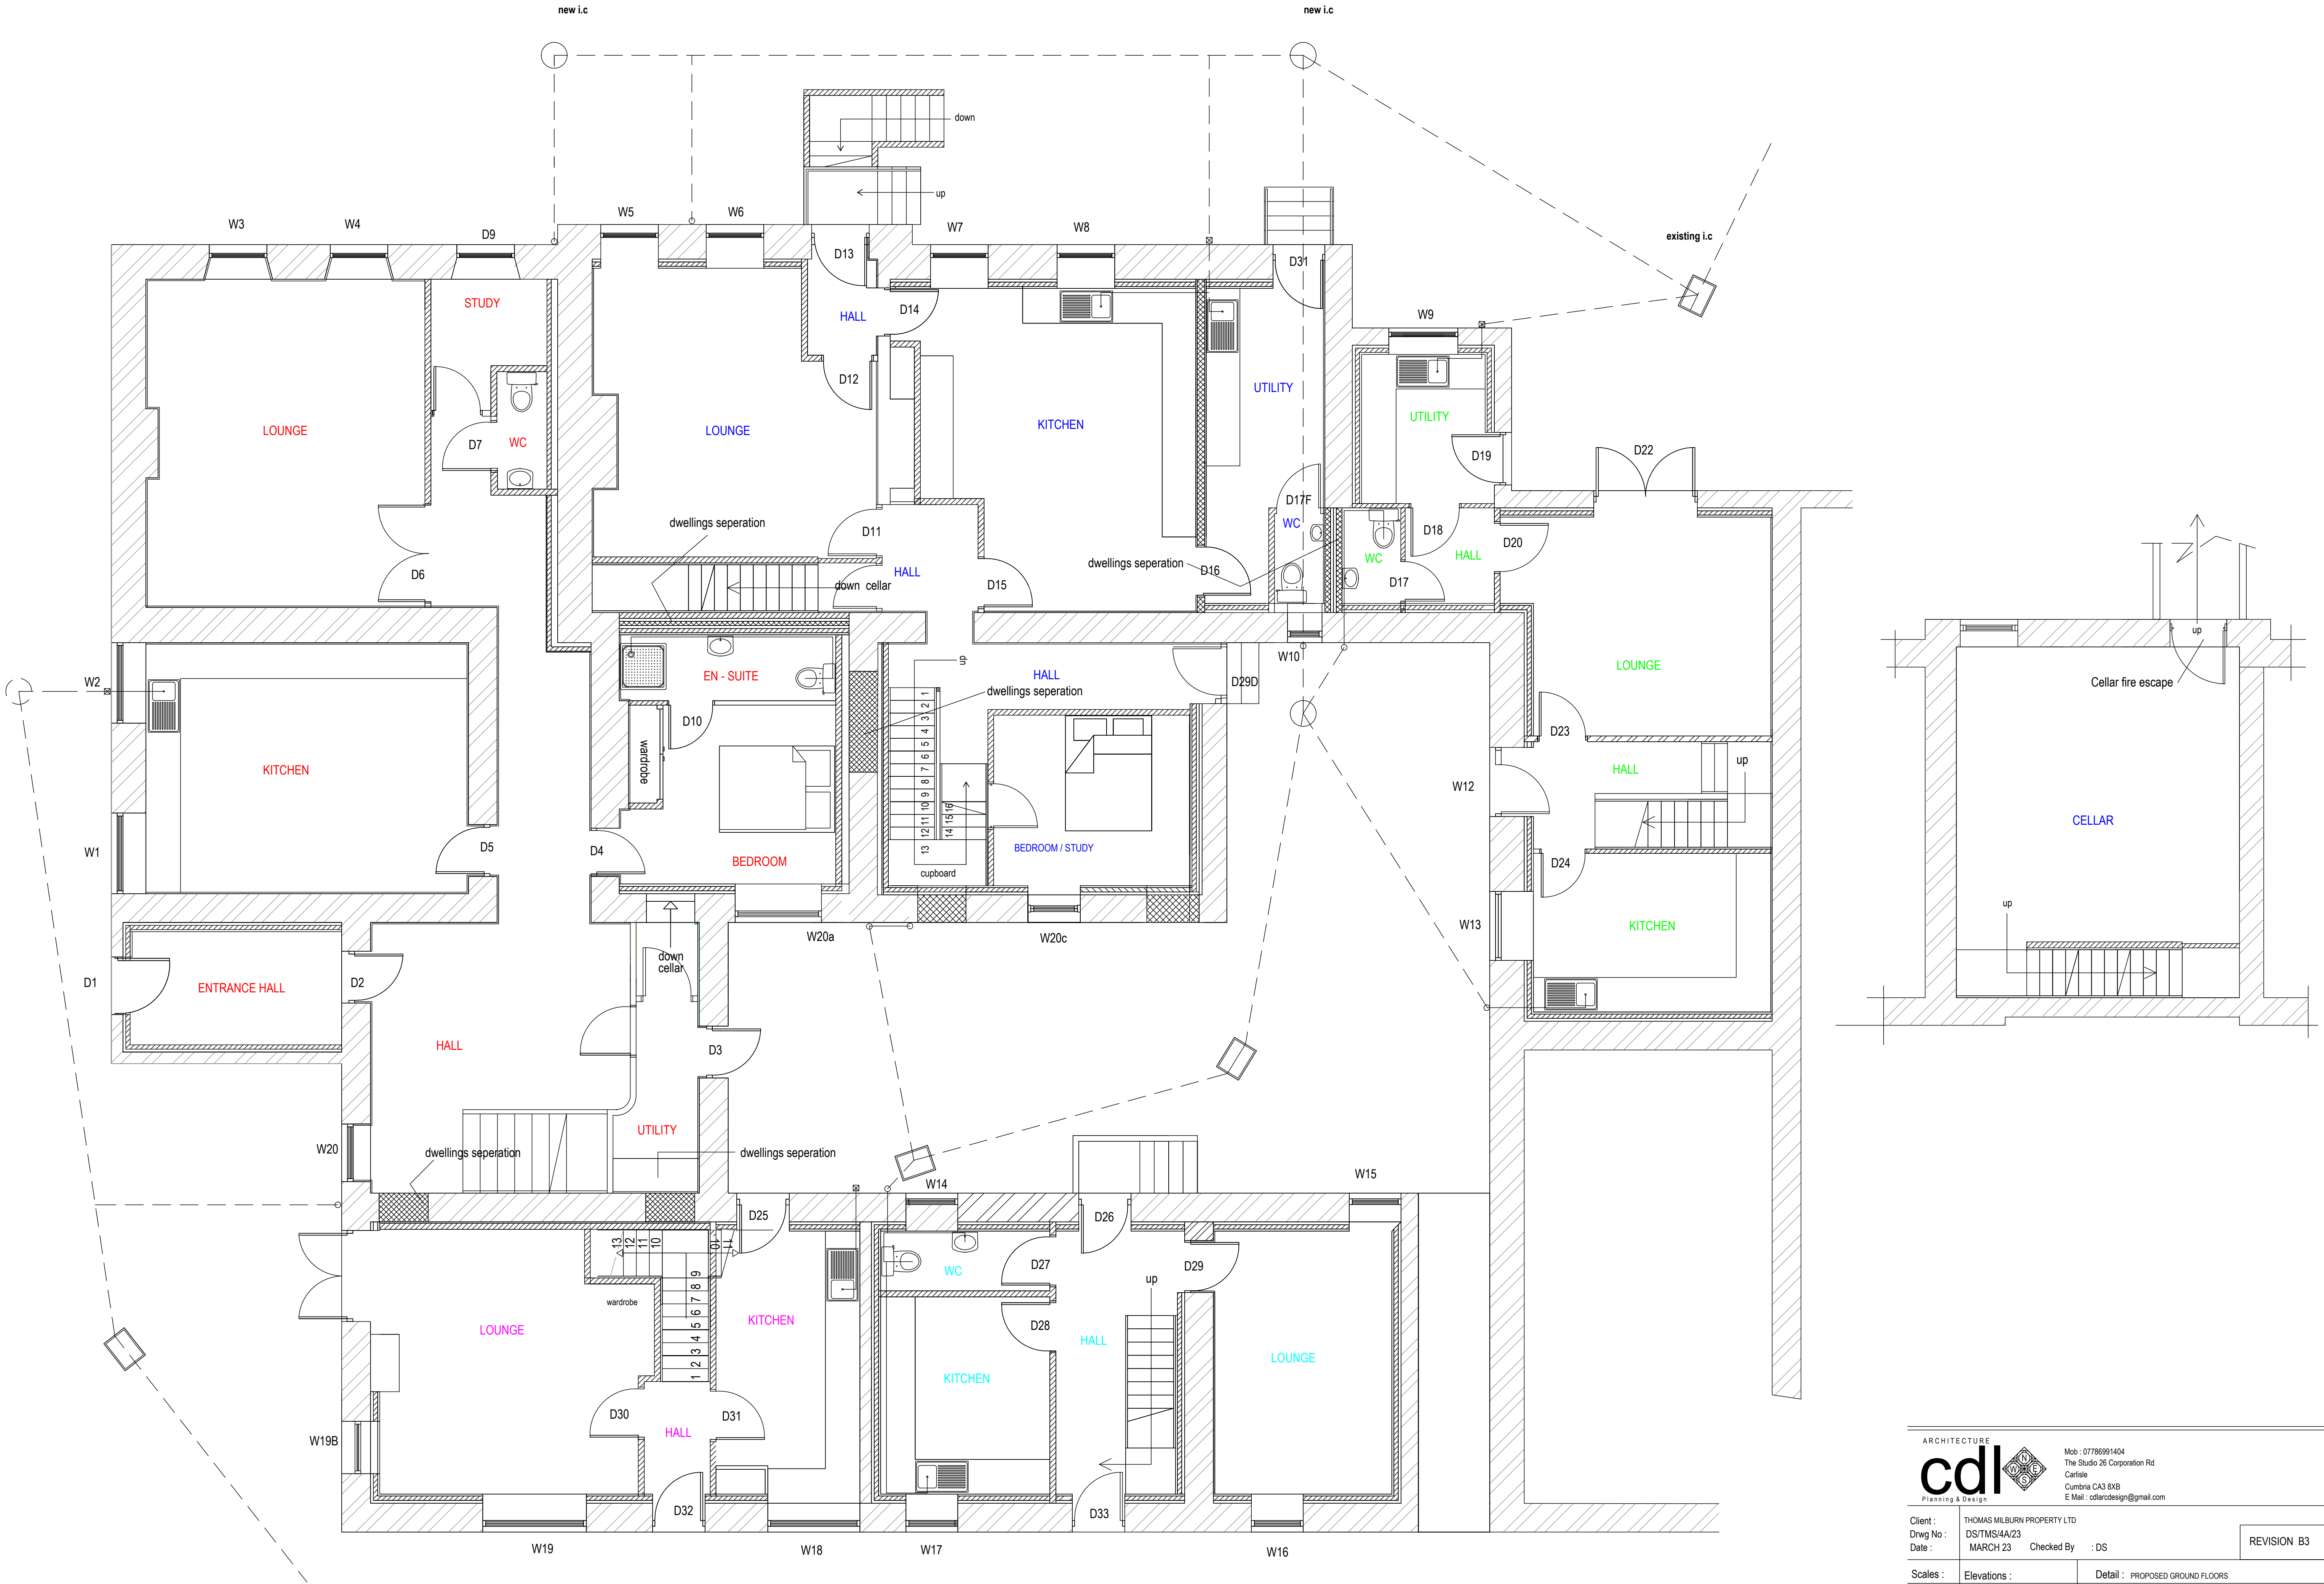

ARCHITECTURE		cdi		Planning & Design	
Client :		THOMAS MILBURN PROPERTY LTD		Mob : 07786991404	
Drwg No :		DS/TMS/4A/23		The Studio 26 Corporation Rd	
Date :		MARCH 23		Carlisle	
Scales :		Elevations :		Detail :	
Floor Plans :		1 : 50		Title :	
Block Plan :				ASSOCIATED BUILDINGS	
Location Plan :				Address : HENSINGHAM HOUSE, HENSINGHAM, WHITEHAVEN	
Sections :				CUMBRIA.	