

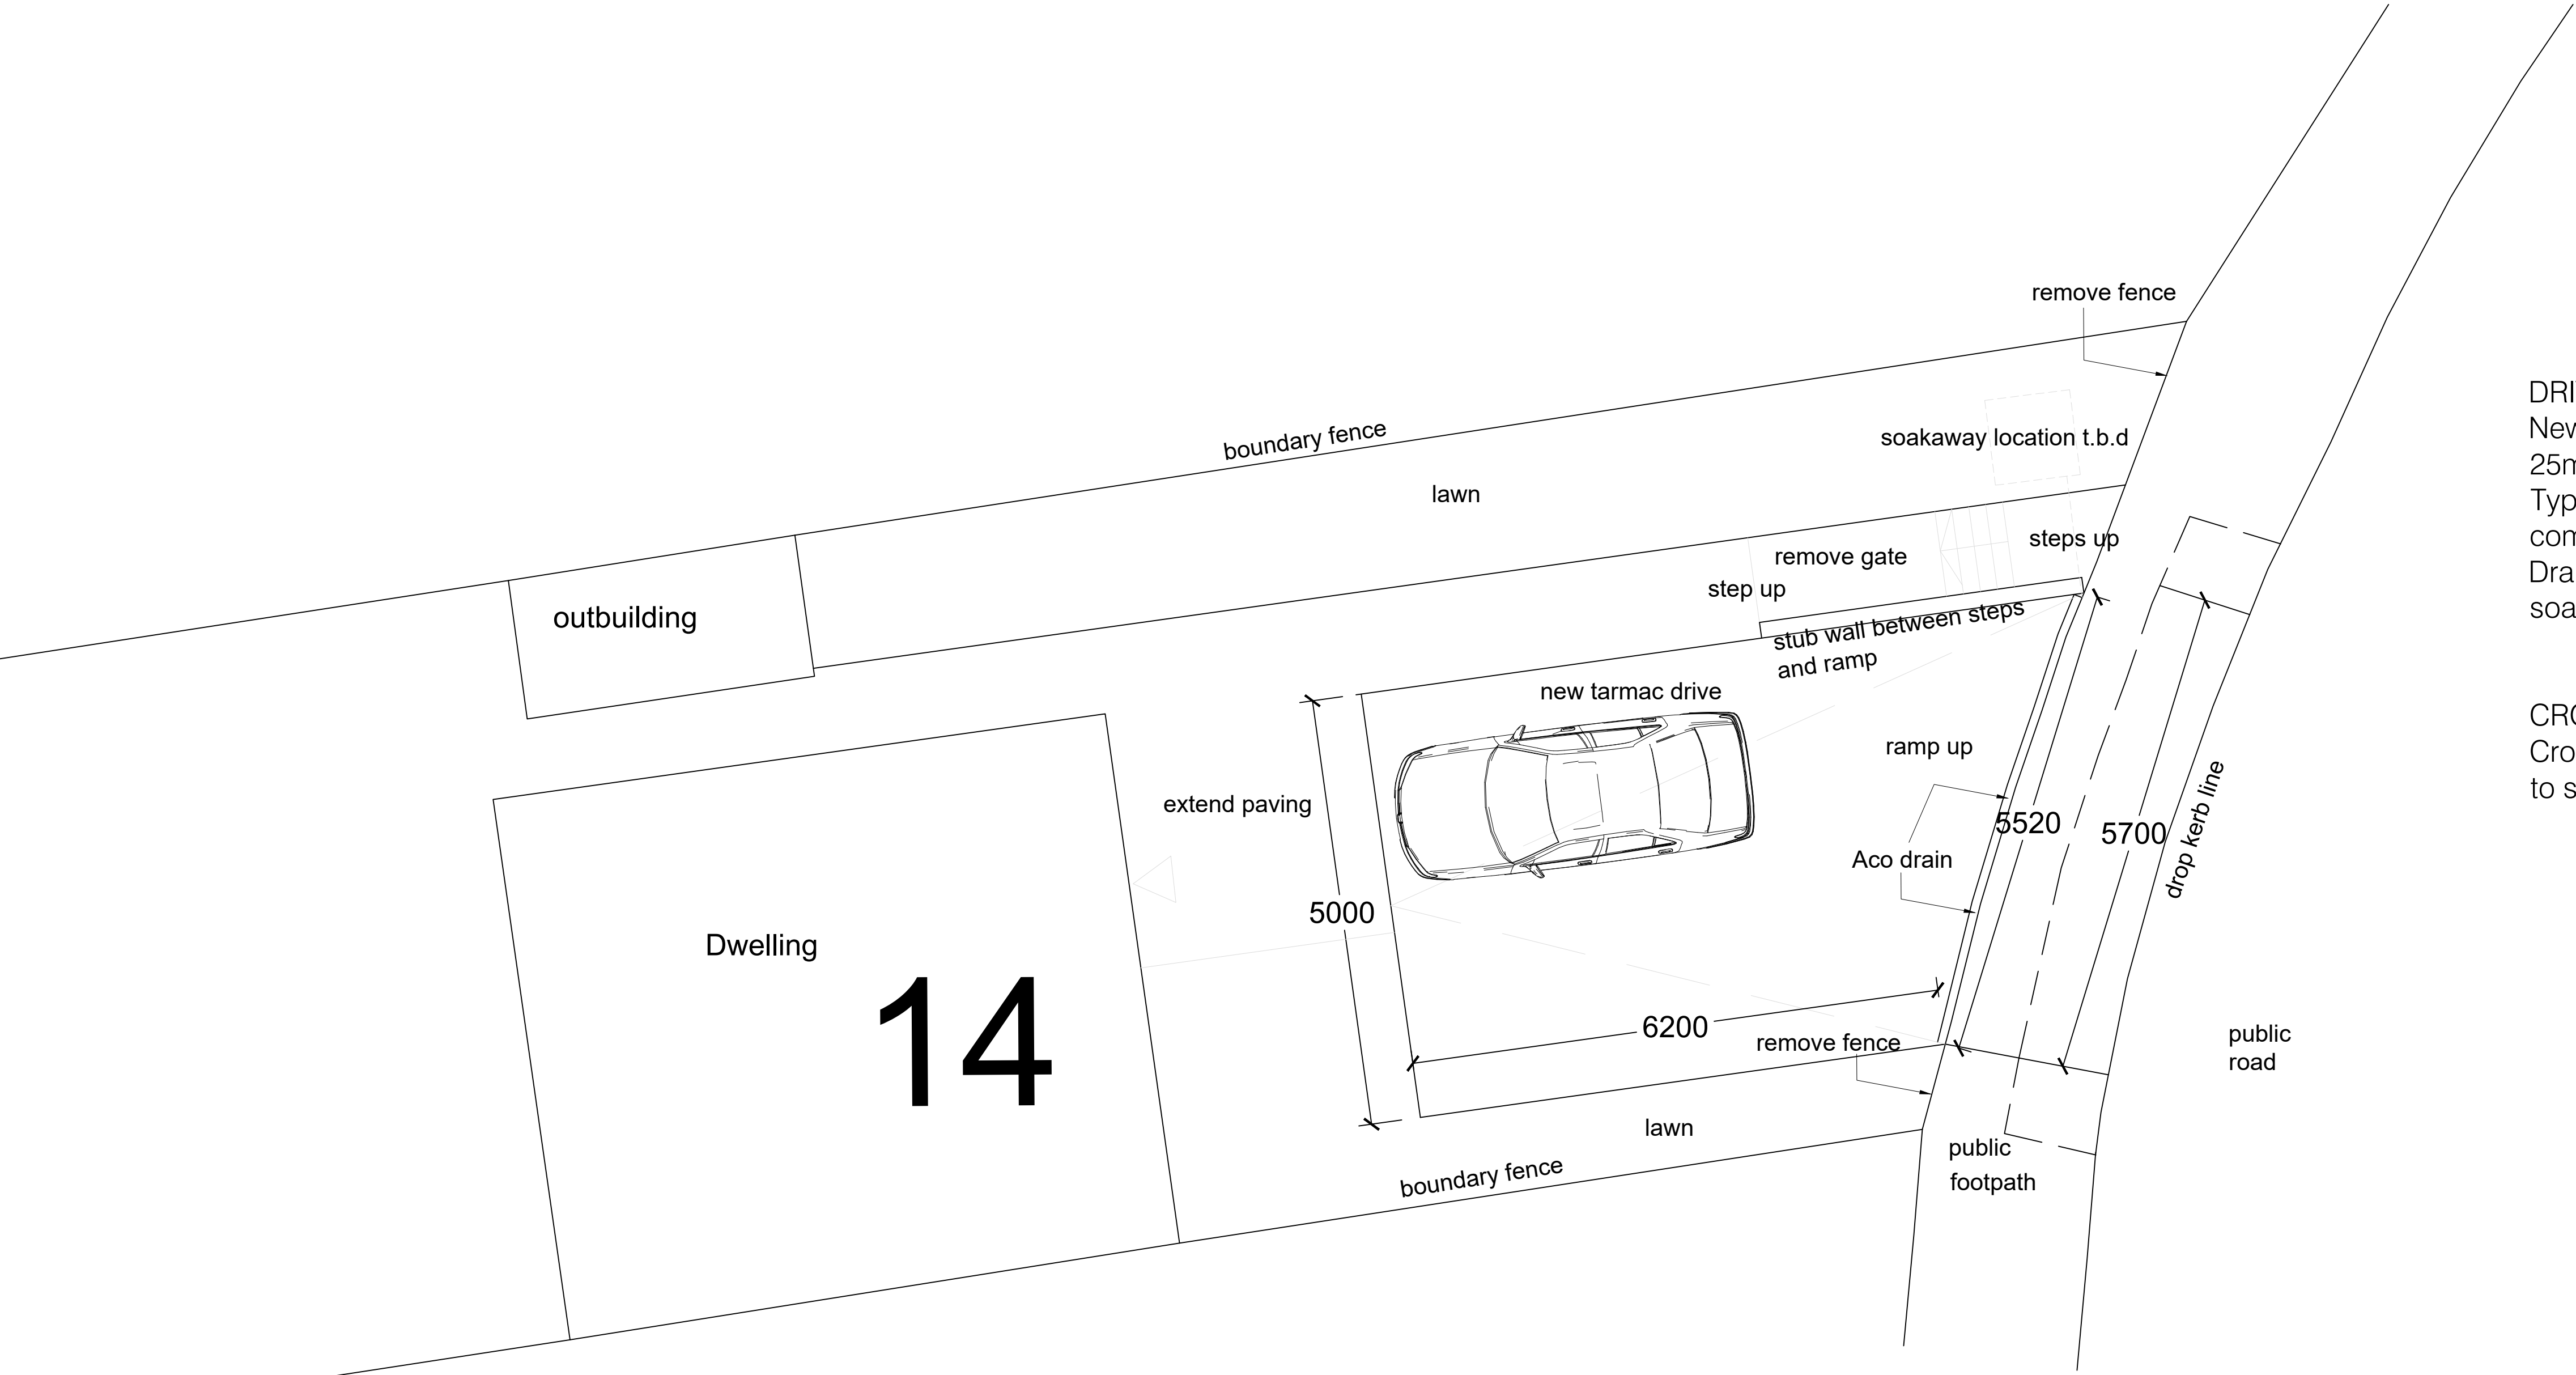


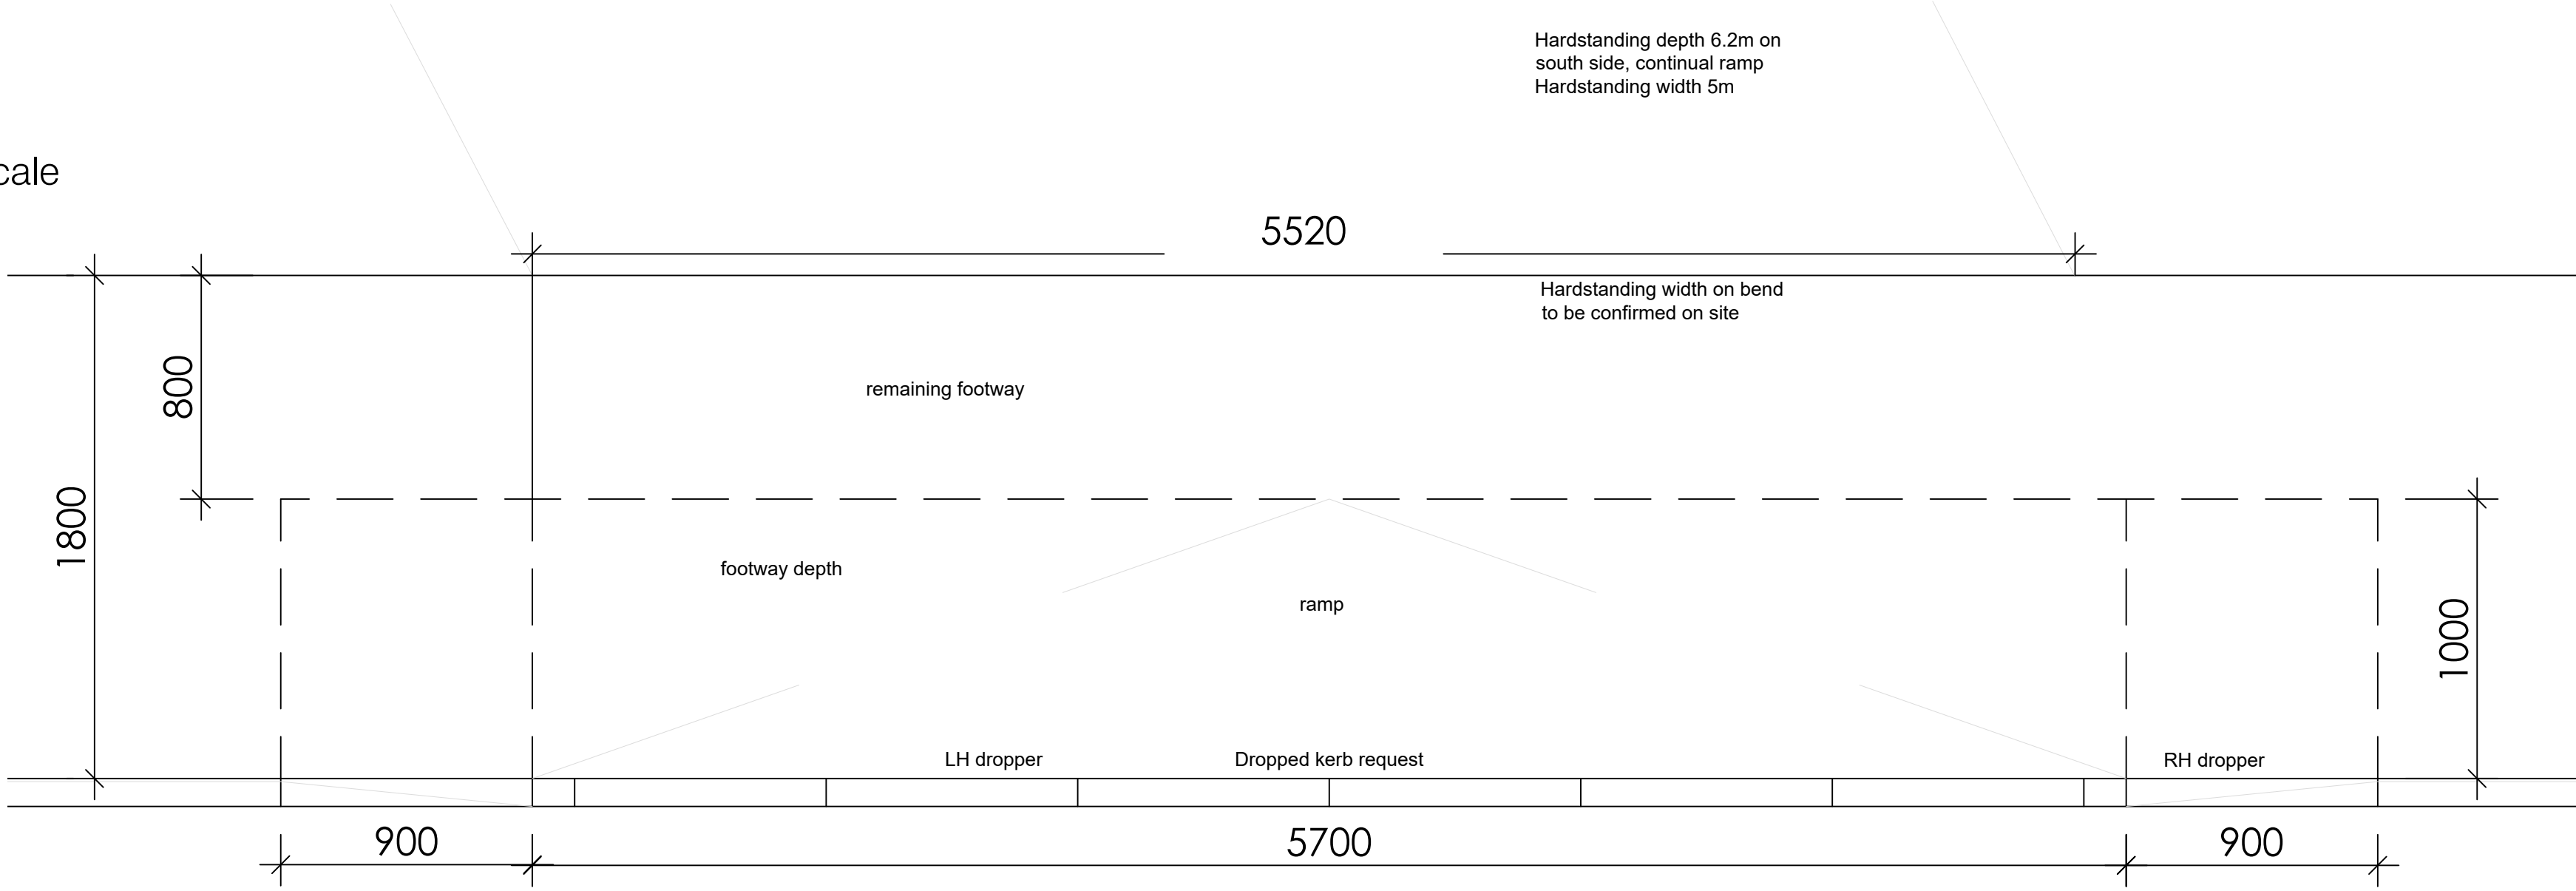

DRIVE SPECIFICATION
New drive parking space and associated ramp to be Tarmac, 25mm surface layer on 50mm binder course on 150mm Cat 4 Type 1 granular aggregate compacted sub-base, on well compacted sub-grade.
Drainage via an ACO B125 channel drain connected to 1m³ soakaway.

CROSS-OVER SPECIFICATION
Cross-over to be built by approved contractor (list provided) to specification as required by Cumbria County Council

PROPOSED PLOT PLAN - 1:50 scale

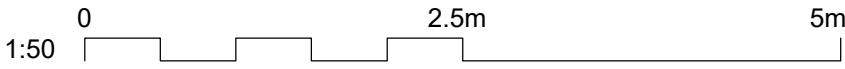

PROPOSED DROP KERB DIMENSIONS - 1:20 scale

- NOTES:
- 1. All dimensions to be checked on site.
 - 2. Any discrepancies to be reported back to CR Design Services.
 - 3. This drawing is part of a Building Control package, and should only be used for Building Control purposes.
 - 4. Refer to Structural Engineer's drawings and specification for all structural elements.

A.	18.05.22	Driveway spec modified including ACO channel drain added.
Rev.	Date	Description

DRAWING No.	DATE	DRAWING	PROJECT
1803-03	18.02.22	PROPOSED PLOT LAYOUT and DROP KERB DIMENSIONS	14 DERWENTWATER ROAD WHITEHAVEN CUMBRIA CA28 9RQ
DRAWN	SCALE		
KS	1:50, 1:20 @ A1		