


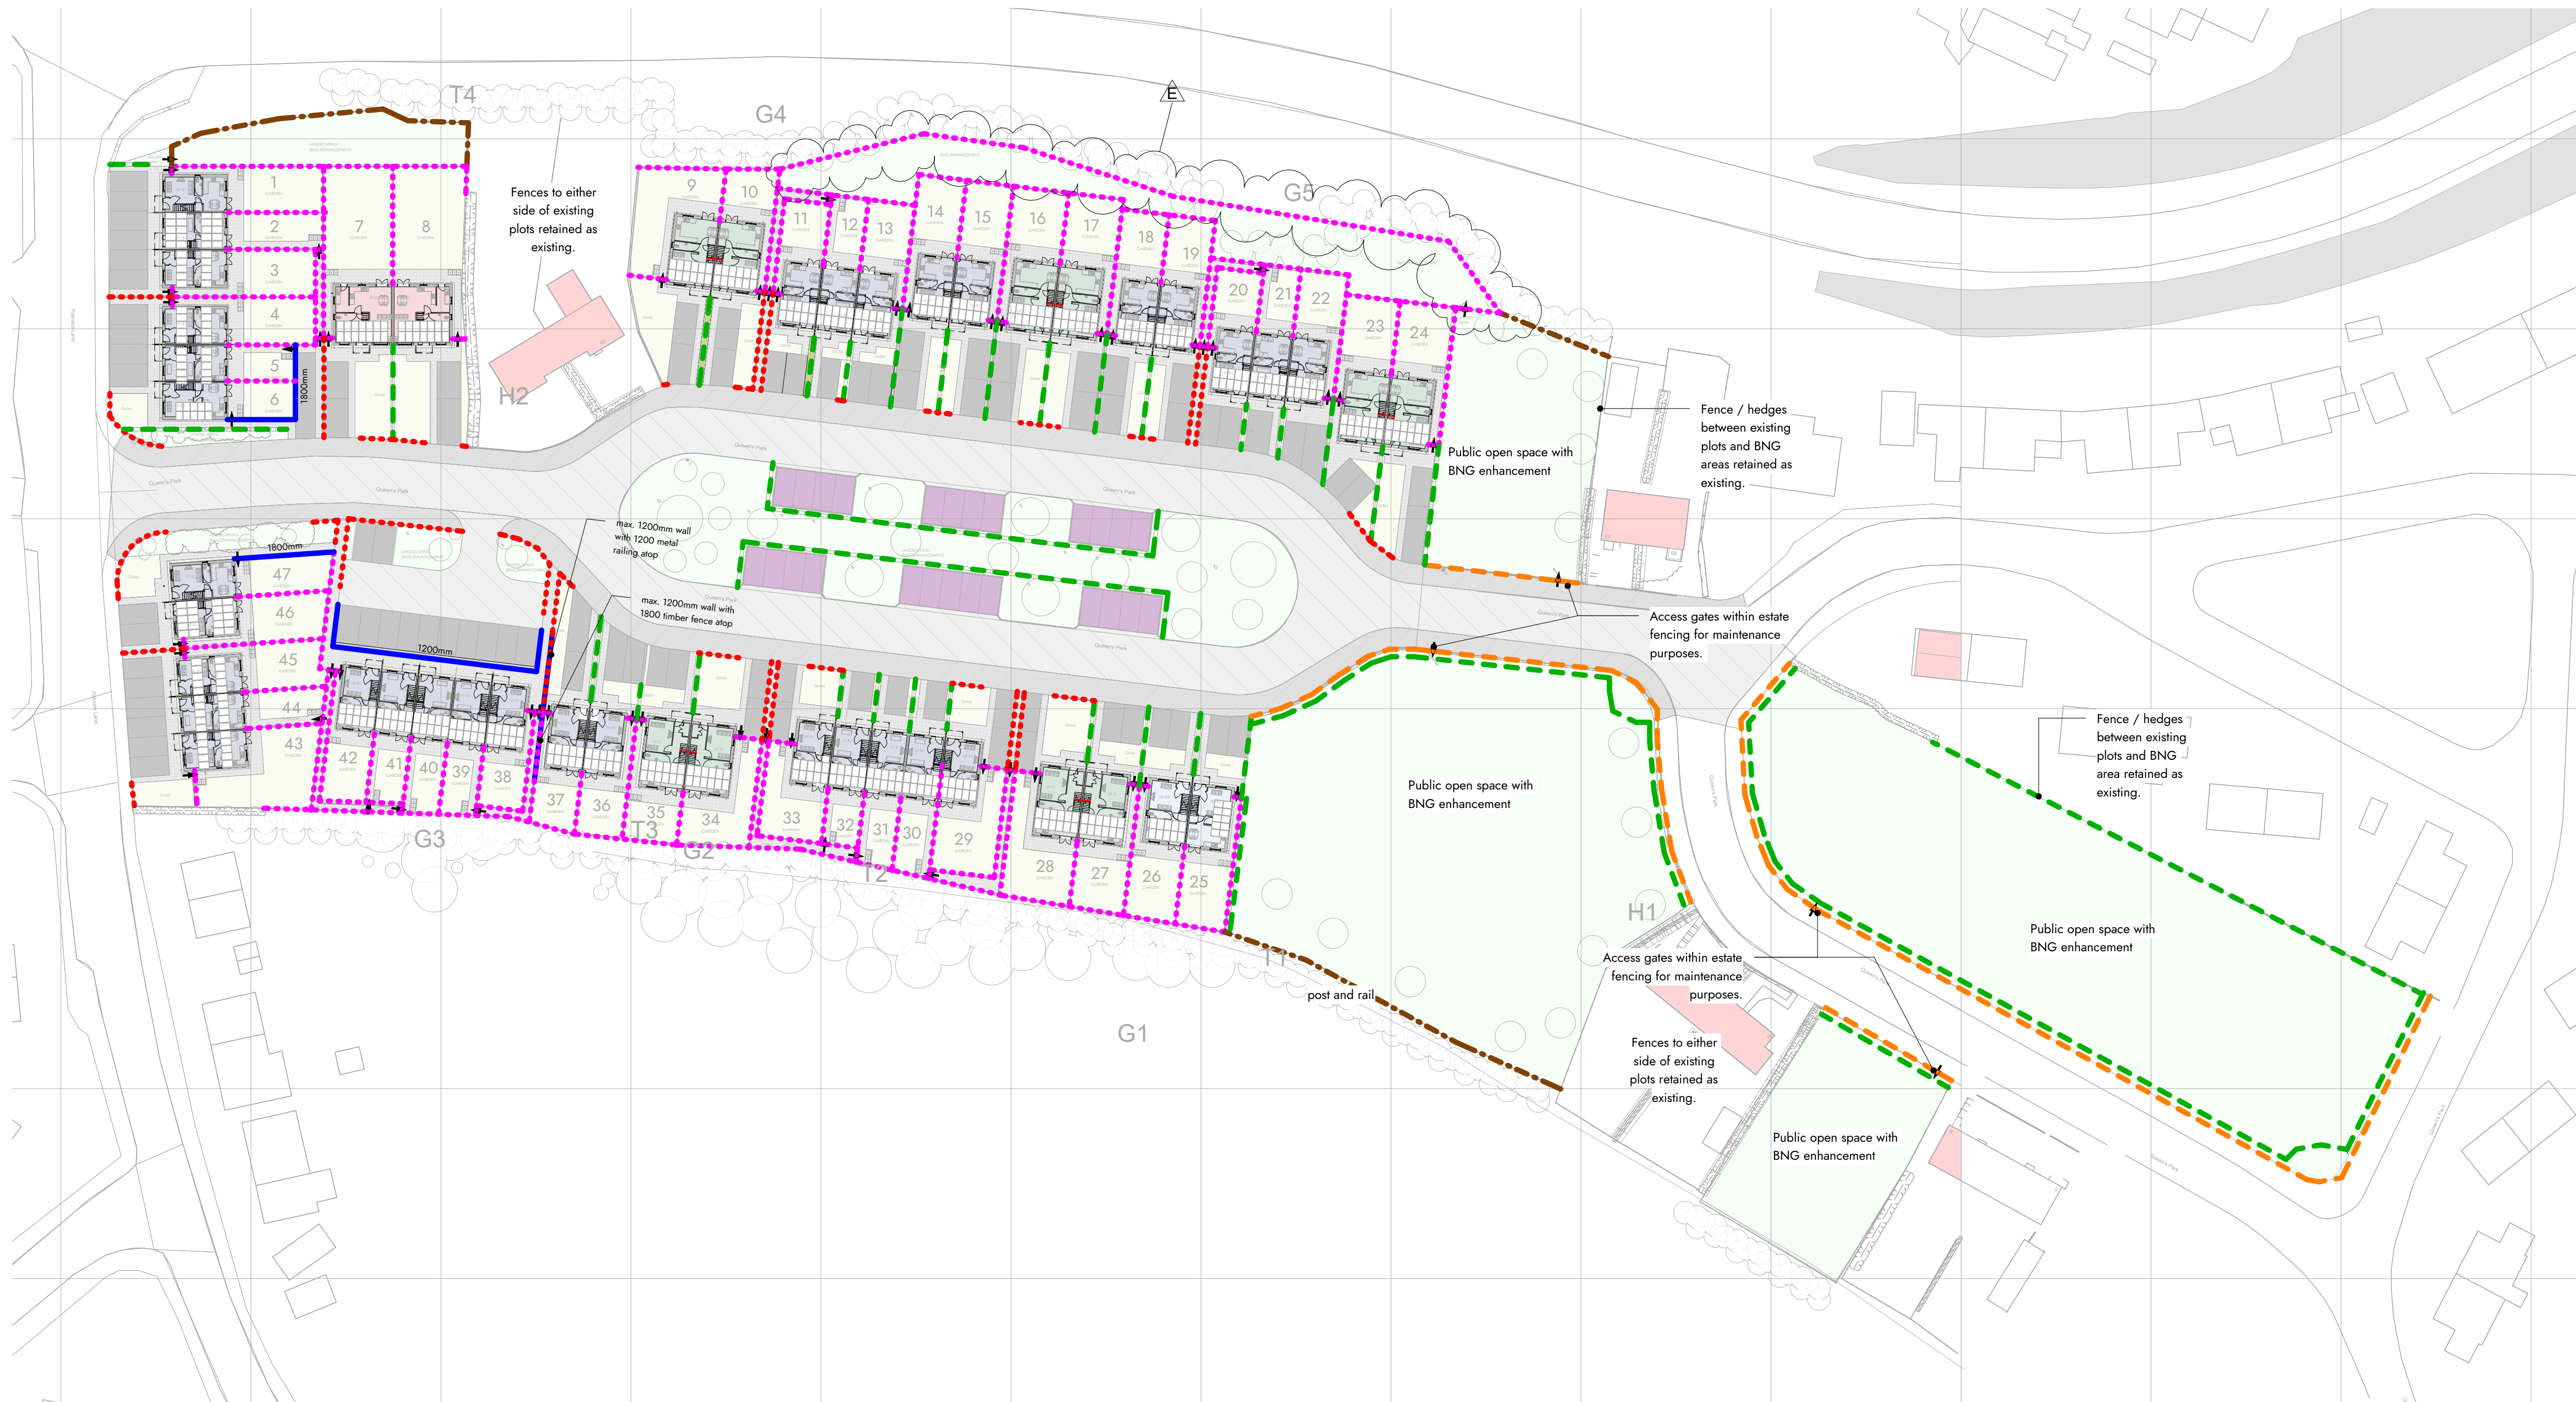


- Boundary 1 - Metal Railings**
1100mm high metal railing, posts and balusters at regular centres. Arrow denotes locations to include matching access gates.
- Boundary 2 - Timber fencing**
min. 1800mm high close boarded treated timber fencing. Arrow denotes locations to include **lockable** matching access gates.
- Boundary 3 - Masonry wall**
1200/1800mm high masonry wall with concrete capping, unless otherwise stated. Arrow denotes locations of timber access gates where applicable.
- Boundary 4 - Hedge**
Native species hedging, refer to landscape architects information for more details. Arrow denotes locations to include timber access gates.
- Boundary 5 - Estate fence**
min. 1100mm high metal estate fencing. Arrow denotes locations to include timber access gates.
- Boundary 6 - Timber Post and Rail**
min. 1100mm high treated timber post and rail fencing with minimum top, mid and base rail.
- Note**
This drawing must be printed in colour.
Refer to Surface Finishes plan for extent of site surface finishes.
Preliminary specification to be agreed with client.

E	Minor amendment to boundary treatment.	AB	BG	05/08/2026
D	Minor amendments following comments dated 22/05/2026.	AB	BG	26/05/2026
C	Minor coordination with landscape architects information.	AB	BG	13/05/2026
B	Amendments following meeting dated 08/05/2026.	AB	BG	08/05/2026
A	Minor revisions to show gated access to rear gardens.	AB	BG	05/05/2026
Revision	Description	Drawn	Approved	Date

Proposed Site Boundary Treatment Millom, Queens Park

0m 10m 20m 30m 40m 50m
VISUAL SCALE 1:500 © A1

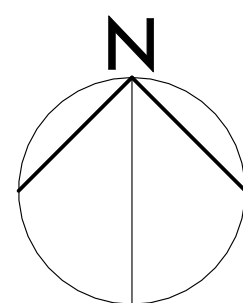

This drawing is to be read in conjunction with all related drawings. Dimensions must be checked and verified on site before commencing work or producing shop drawings. The originator must be notified immediately of any discrepancy. This drawing is copyright and remains the property of Architects Plus, and may not be reproduced in any way without written consent from Architects Plus.

Victoria Galleries, Viaduct House, Victoria Viaduct, Carlisle, Cumbria, CA3 8AN ap@architectsplus.co.uk 01228 515144

WWW.ARCHITECTSPUS.CO.UK

Registered Office
Victoria Galleries, Victoria House,
Victoria Viaduct, Carlisle Cumbria, CA3 8AN

Company Registration
Architects Plus (UK) Limited
Registered in England no. 4221140

Drawing			Status	
Proposed Site Boundary Treatment			PL - Planning	
Project		Client name		RIBA stage
Millom, Queens Park		Thomas Armstrong (Construction) Ltd		3 - Developed Design
Date	Drawn by	Scale @ A1	Drawing number	Revision
30/04/2026	AB	As indicated	25034 - PL017E	E