


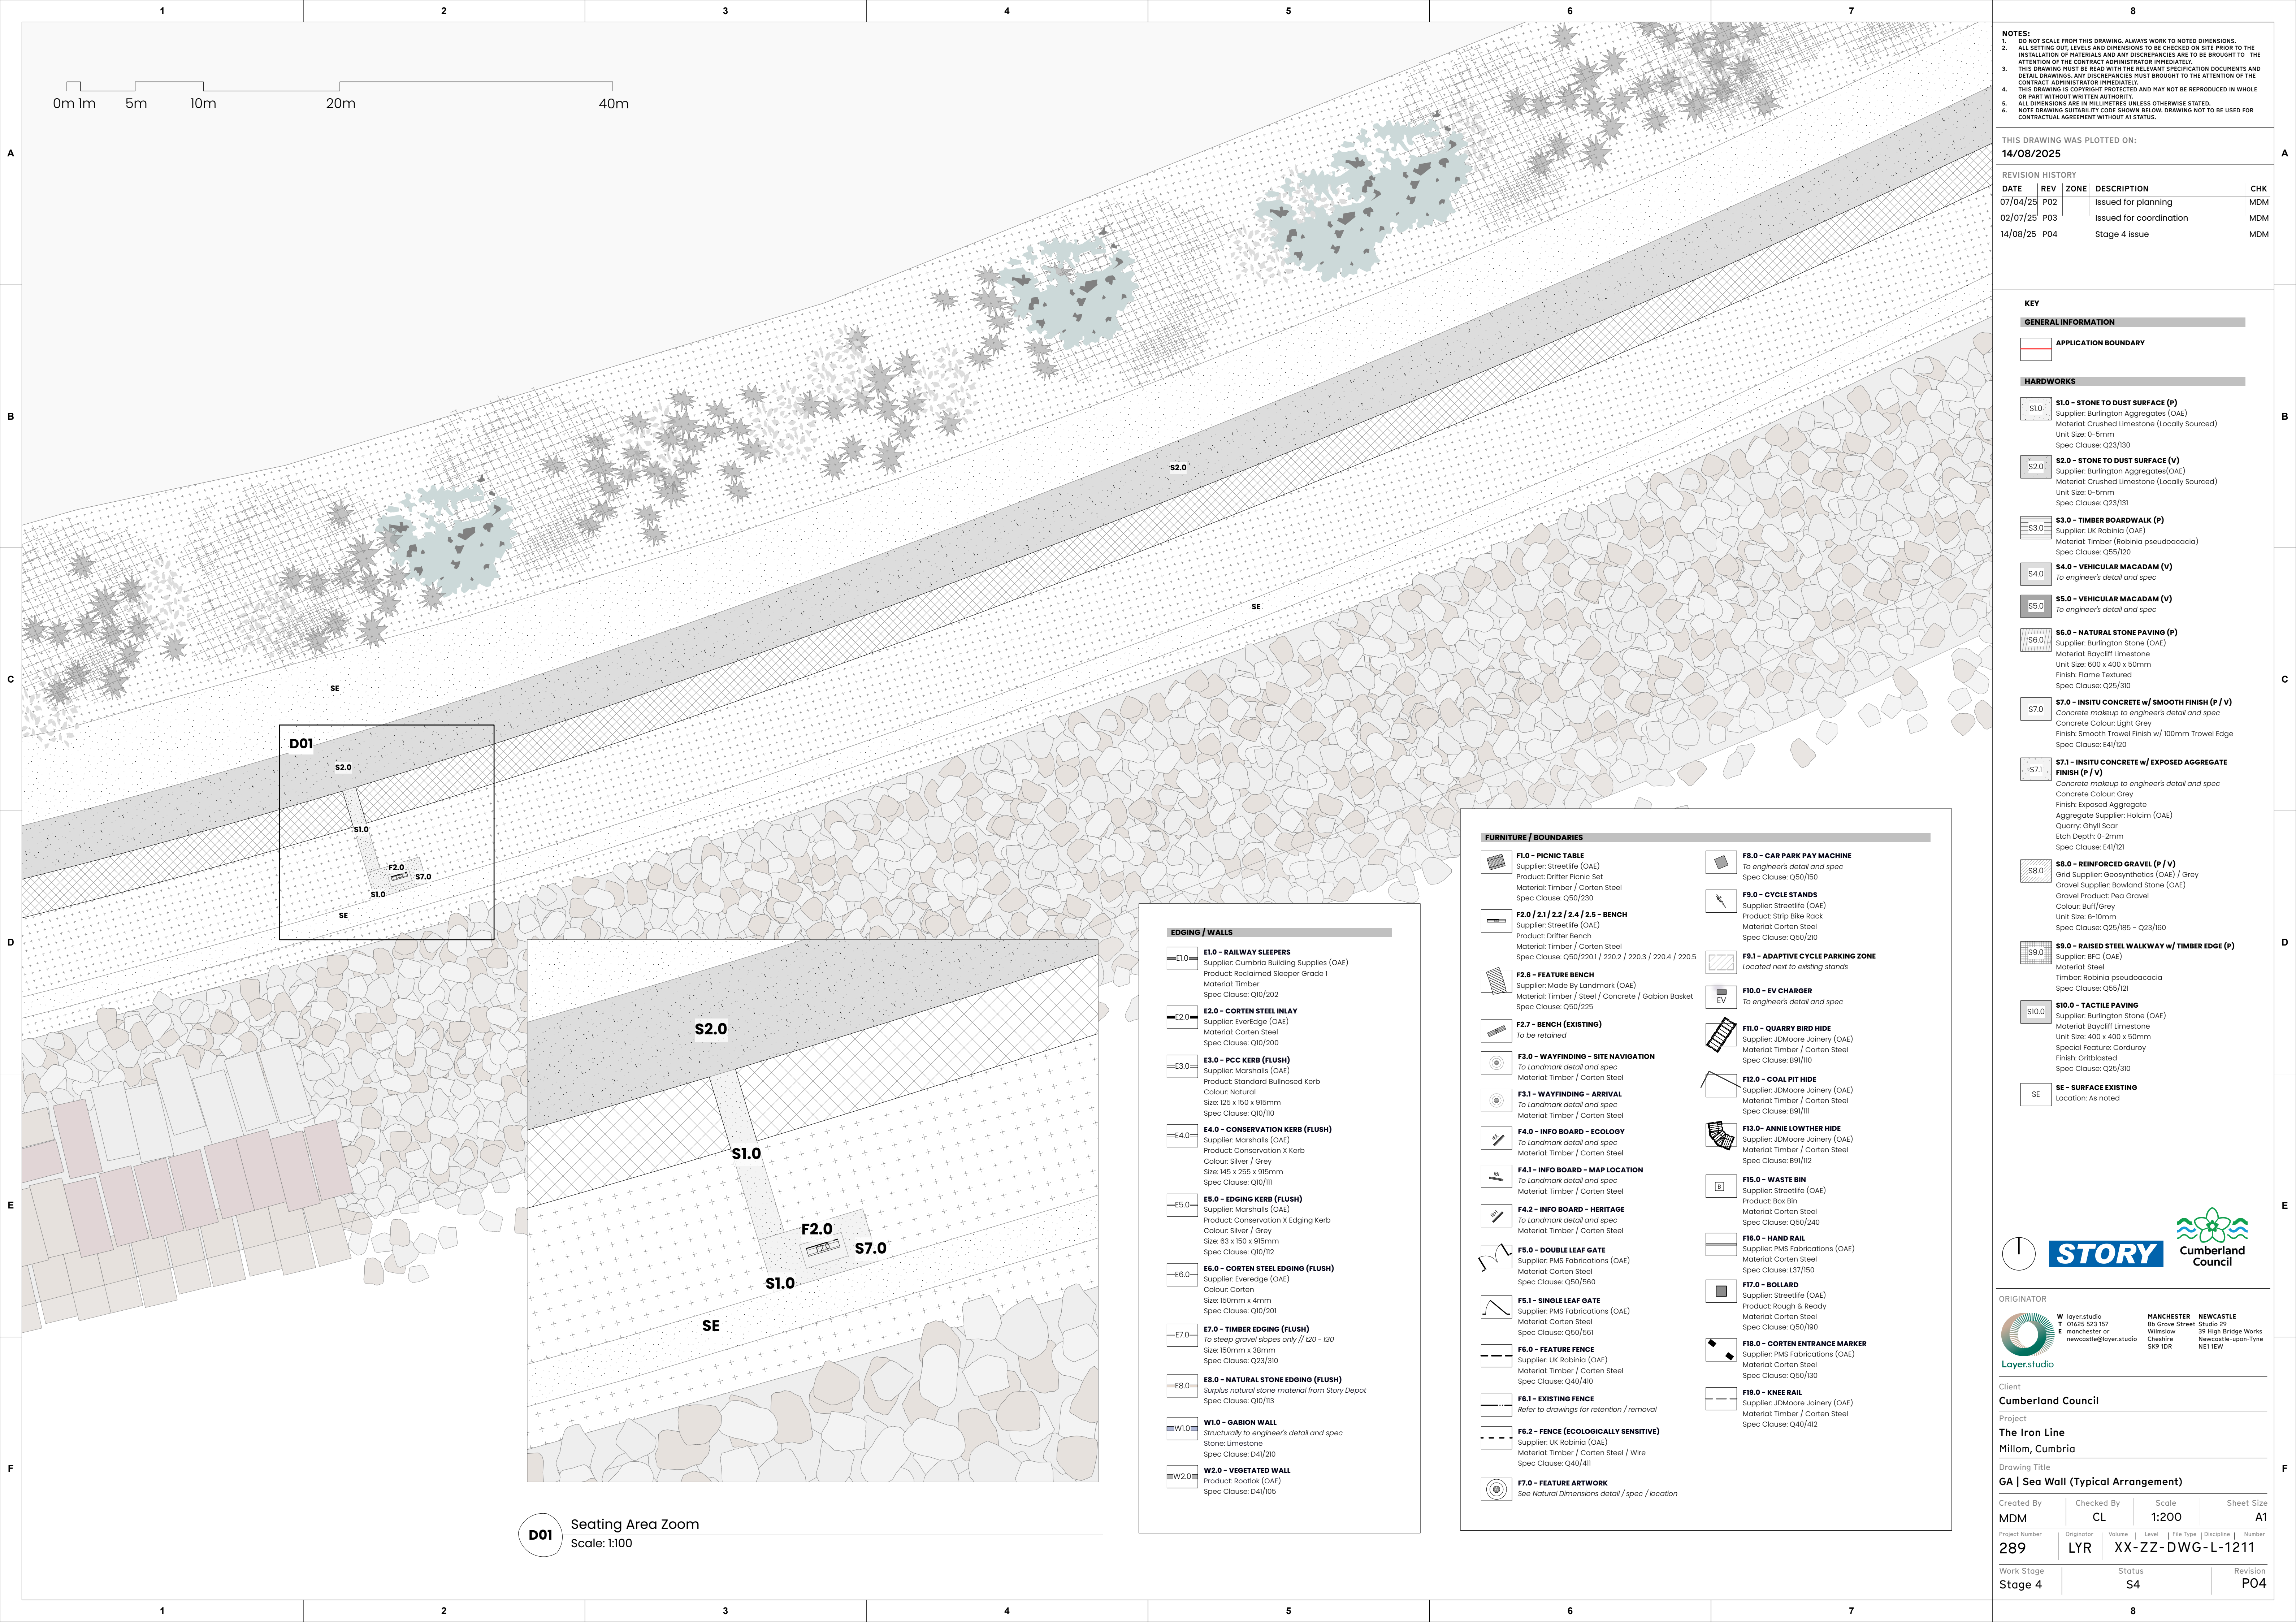

NOTES:
1. DO NOT SCALE FROM THIS DRAWING. ALWAYS WORK TO NOTED DIMENSIONS.
2. ALL SETTING OUT, LEVELS AND DIMENSIONS TO BE CHECKED ON SITE PRIOR TO THE INSTALLATION OF MATERIALS AND ANY DISCREPANCIES ARE TO BE BROUGHT TO THE ATTENTION OF THE CONTRACT ADMINISTRATOR IMMEDIATELY.
3. THIS DRAWING MUST BE READ WITH THE RELEVANT SPECIFICATION DOCUMENTS AND DETAIL DRAWINGS. ANY DISCREPANCIES MUST BE BROUGHT TO THE ATTENTION OF THE CONTRACT ADMINISTRATOR IMMEDIATELY.
4. THIS DRAWING IS COPYRIGHT PROTECTED AND MAY NOT BE REPRODUCED IN WHOLE OR PART WITHOUT WRITTEN AUTHORITY.
5. ALL DIMENSIONS ARE IN MILLIMETRES UNLESS OTHERWISE STATED.
6. NOTE DRAWING SUSTAINABILITY CODE SHOWN BELOW. DRAWING NOT TO BE USED FOR CONTRACTUAL AGREEMENT WITHOUT A1 STATUS.

THIS DRAWING WAS PLOTTED ON:

14/08/2025

REVISION HISTORY

DATE	REV	ZONE	DESCRIPTION	CHK
07/04/25	P02		Issued for planning	MDM
02/07/25	P03		Issued for coordination	MDM
14/08/25	P04		Stage 4 issue	MDM

KEY

GENERAL INFORMATION

APPLICATION BOUNDARY

HARDWORKS

S1.0 - STONE TO DUST SURFACE (P)
Supplier: Burlington Aggregates (OAE)
Material: Crushed Limestone (Locally Sourced)
Unit Size: 0-5mm
Spec Clause: Q23/130

S2.0 - STONE TO DUST SURFACE (V)
Supplier: Burlington Aggregates(OAE)
Material: Crushed Limestone (Locally Sourced)
Unit Size: 0-5mm
Spec Clause: Q23/131

S3.0 - TIMBER BOARDWALK (P)
Supplier: UK Robinia (OAE)
Material: Timber (Robinia pseudoacacia)
Spec Clause: Q55/120

S4.0 - VEHICULAR MACADAM (V)
To engineer's detail and spec

S5.0 - VEHICULAR MACADAM (V)
To engineer's detail and spec

S6.0 - NATURAL STONE PAVING (P)
Supplier: Burlington Stone (OAE)
Material: Baycliff Limestone
Unit Size: 600 x 400 x 50mm
Finish: Flame Textured
Spec Clause: Q25/310

S7.0 - INSITU CONCRETE w/ SMOOTH FINISH (P / V)
Concrete makeup to engineer's detail and spec
Concrete Colour: Light Grey
Finish: Smooth Trowel Finish w/ 100mm Trowel Edge
Spec Clause: E41/120

S7.1 - INSITU CONCRETE w/ EXPOSED AGGREGATE FINISH (P / V)
Concrete makeup to engineer's detail and spec
Concrete Colour: Grey
Finish: Exposed Aggregate
Aggregate Supplier: Holcim (OAE)
Quarry: Ghyll Scar
Etch Depth: 0-2mm
Spec Clause: E41/121

S8.0 - REINFORCED GRAVEL (P / V)
Grid Supplier: Geosynthetics (OAE) / Grey
Gravel Supplier: Bowland Stone (OAE)
Gravel Product: Pea Gravel
Colour: Buff/Grey
Unit Size: 6-10mm
Spec Clause: Q25/185 - Q23/160

S9.0 - RAISED STEEL WALKWAY w/ TIMBER EDGE (P)
Supplier: BFC (OAE)
Material: Steel
Timber: Robinia pseudoacacia
Spec Clause: Q55/121

S10.0 - TACTILE PAVING
Supplier: Burlington Stone (OAE)
Material: Baycliff Limestone
Unit Size: 400 x 400 x 50mm
Special Feature: Corduroy
Finish: Gritblasted
Spec Clause: Q25/310

SE - SURFACE EXISTING
Location: As noted



ORIGINATOR

W layer.studio t 01625 523 157 e manchester or newcastle@layer.studio	MANCHESTER 81a Grove Street Willslow Cheshire SK9 1DR	NEWCASTLE Studio 29 39 High Bridge Works Newcastle-upon-Tyne NE1 1EW
---	---	--

Client

Cumberland Council

Project

The Iron Line

Millom, Cumbria

Drawing Title

GA | Sea Wall (Typical Arrangement)

Created By MDM	Checked By CL	Scale 1:200	Sheet Size A1
-------------------	------------------	----------------	------------------

Project Number 289	Originator LYR	Volume XX-ZZ-DWG-L-1211	Discipline Number
-----------------------	-------------------	----------------------------	----------------------

Work Stage Stage 4	Status S4	Revision P04
-----------------------	--------------	-----------------