


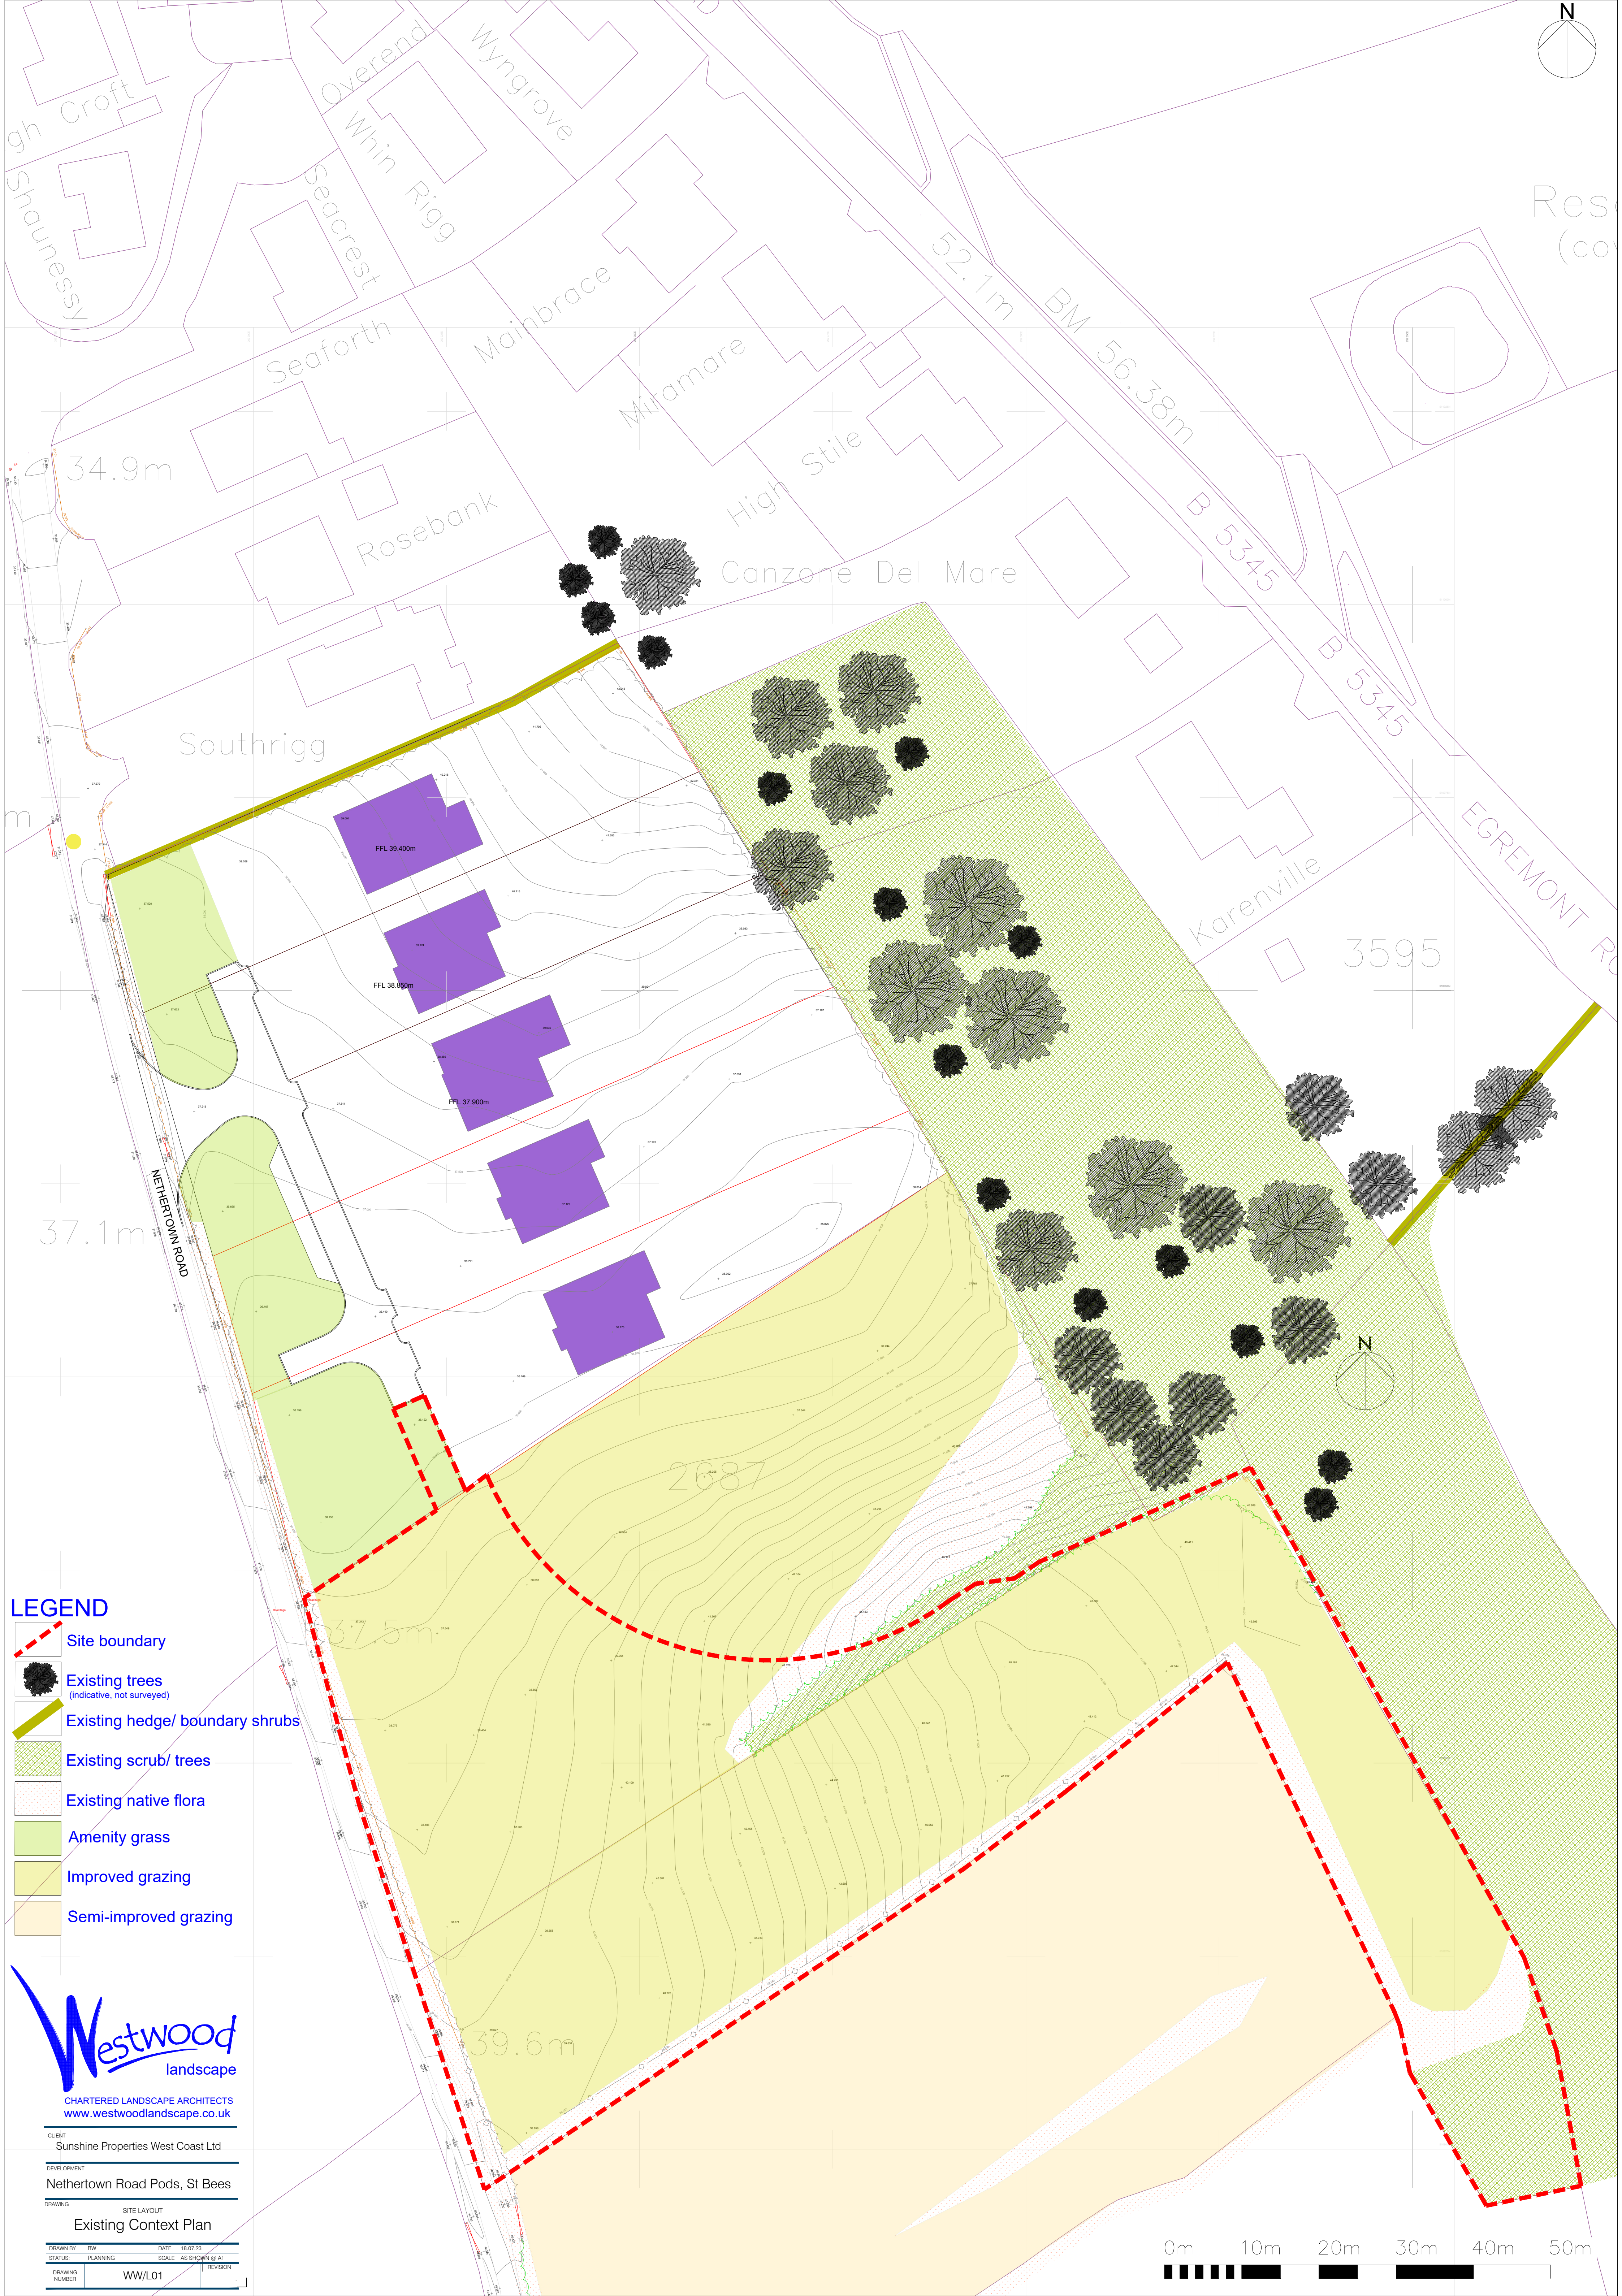

- LEGEND**
- Site boundary
 - Existing trees
(indicative, not surveyed)
 - Existing hedge/ boundary shrubs
 - Existing scrub/ trees
 - Existing native flora
 - Amenity grass
 - Improved grazing
 - Semi-improved grazing



CHARTERED LANDSCAPE ARCHITECTS
www.westwoodlandscape.co.uk

CLIENT:
Sunshine Properties West Coast Ltd

DEVELOPMENT:
Nethertown Road Pods, St Bees

DRAWING:
SITE LAYOUT
Existing Context Plan

DRAWN BY	BW	DATE	18.07.23
STATUS	PLANNING	SCALE	AS SHOWN @ A1
DRAWING NUMBER	WW/L01	REVISION	

