

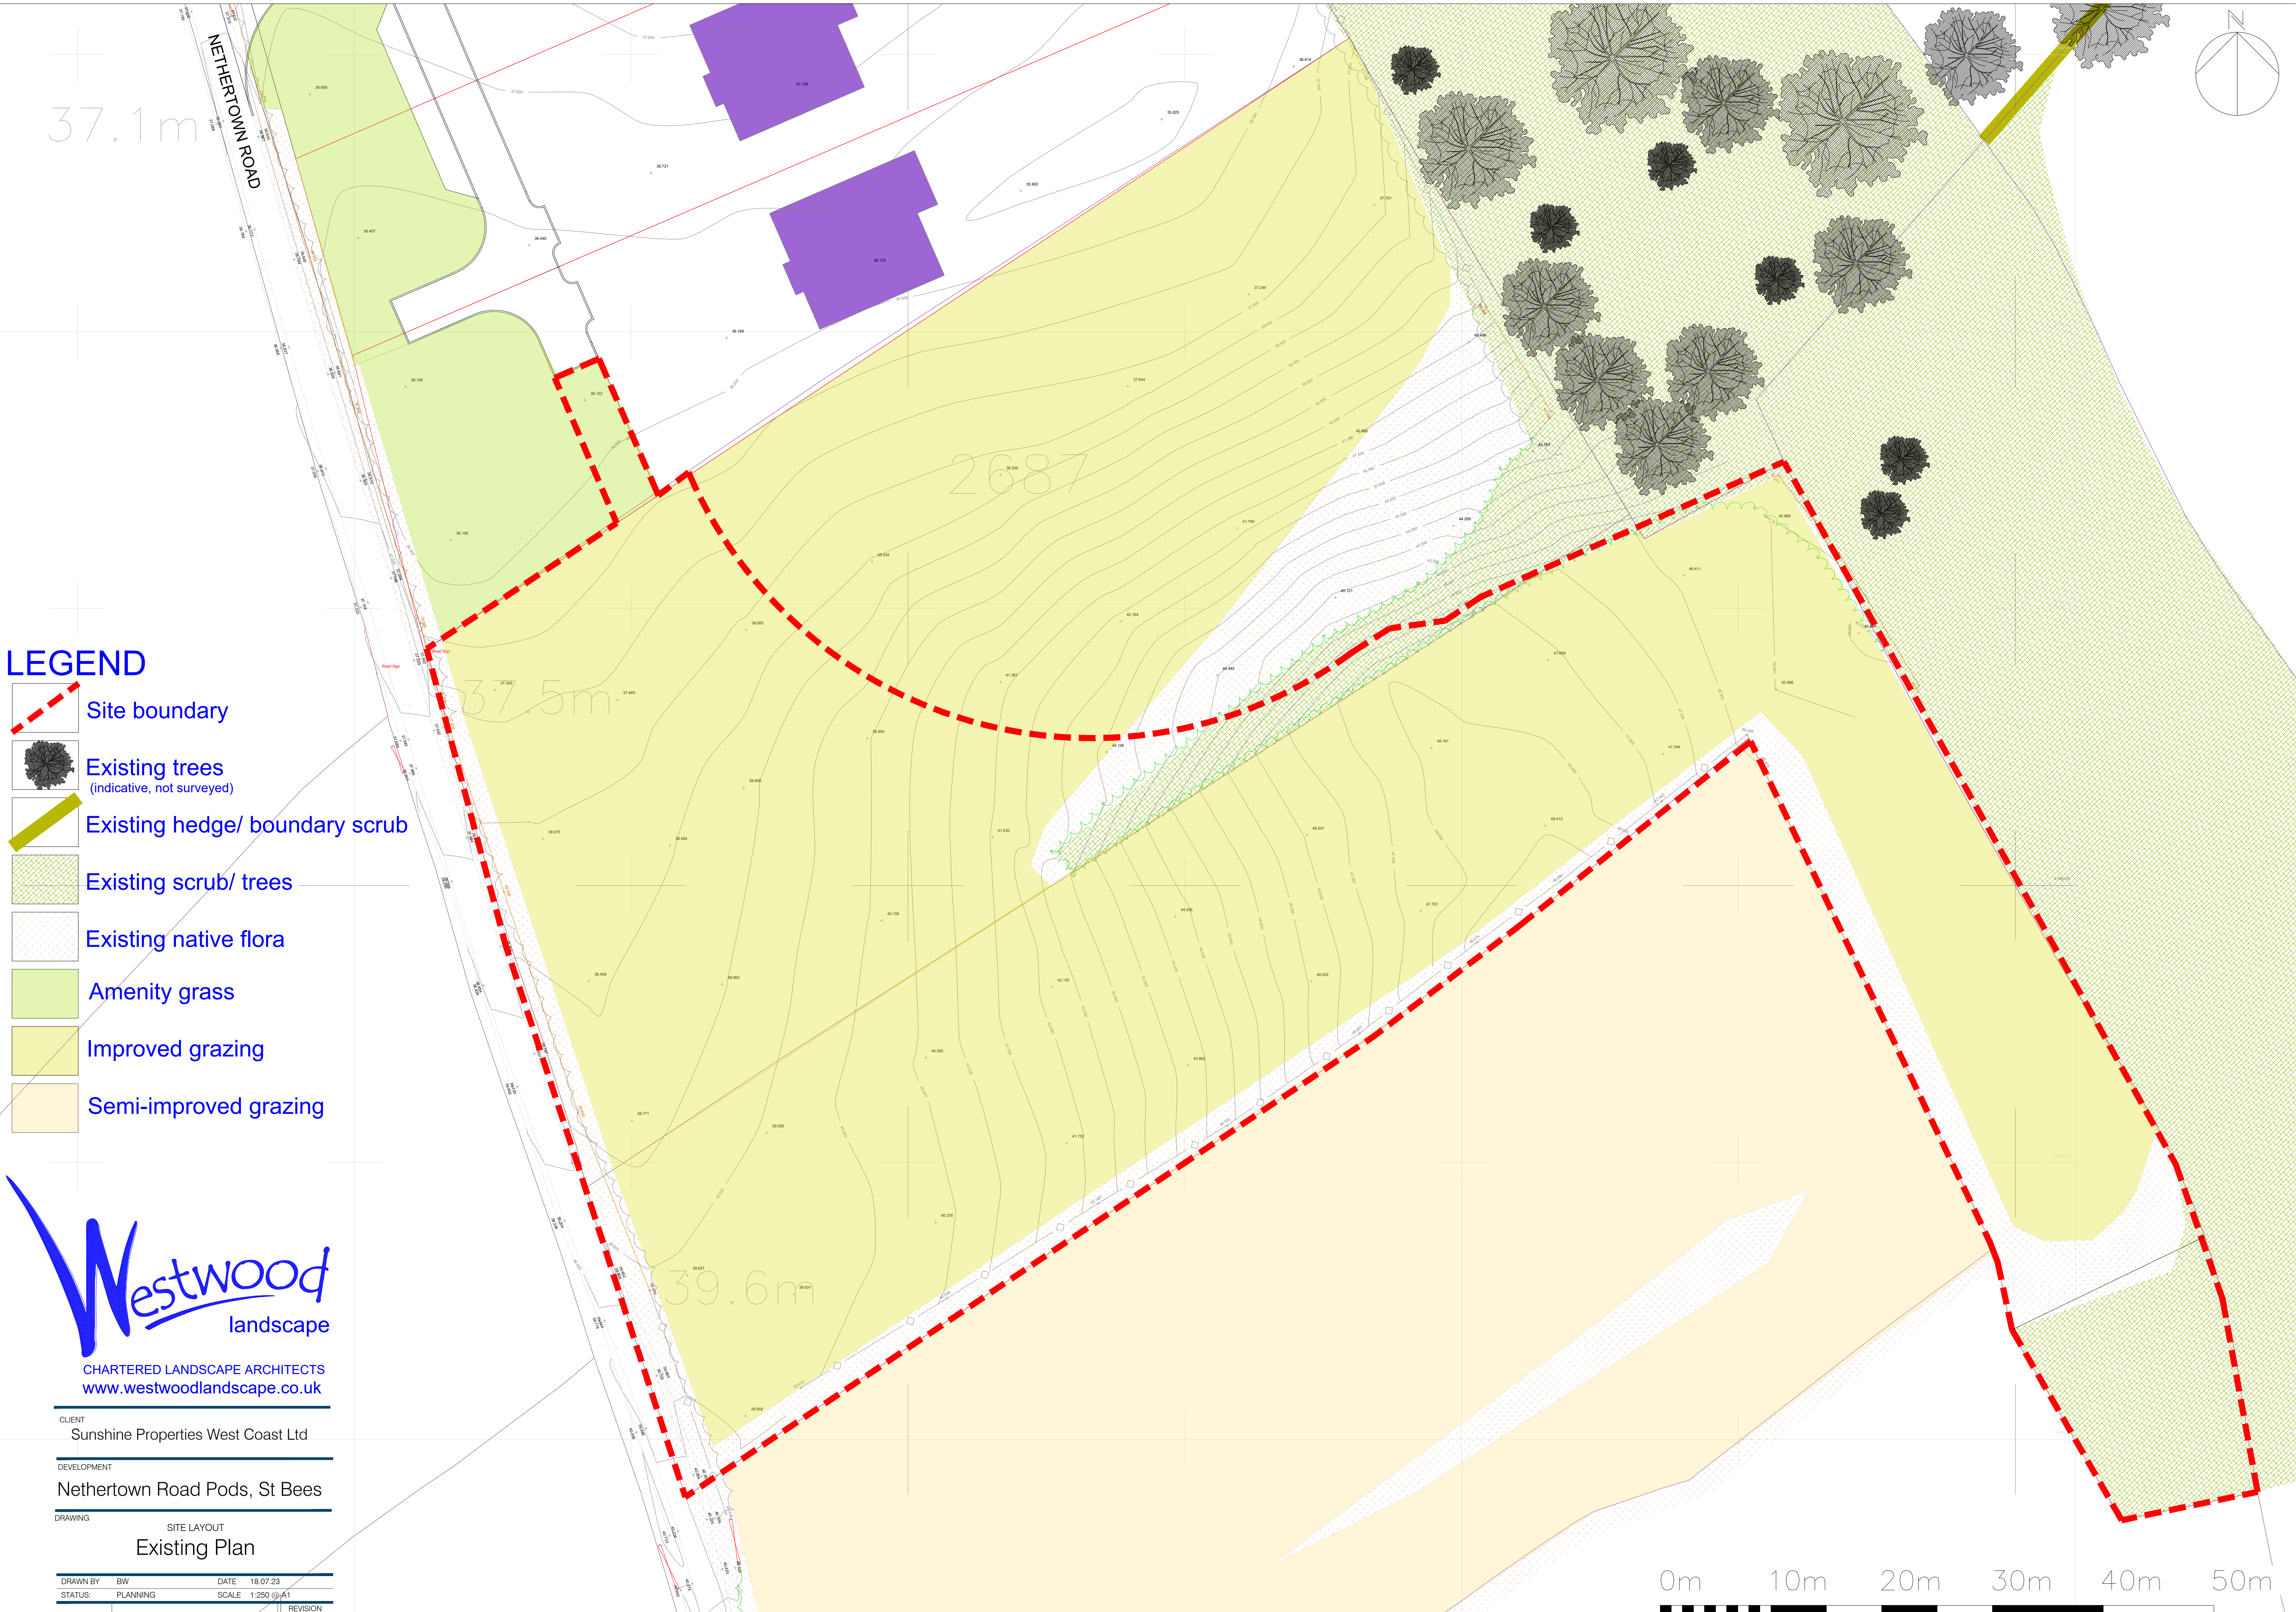
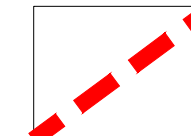
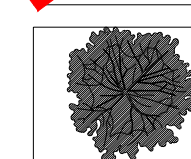
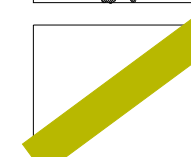
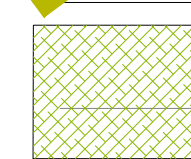


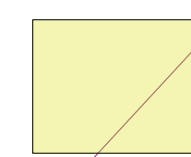

LEGEND

-  Site boundary
-  Existing trees
(indicative, not surveyed)
-  Existing hedge/ boundary scrub
-  Existing scrub/ trees
-  Existing native flora
-  Amenity grass
-  Improved grazing
-  Semi-improved grazing

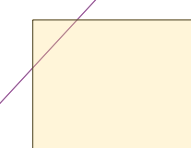

CHARTERED LANDSCAPE ARCHITECTS
www.westwoodlandscape.co.uk

CLIENT
Sunshine Properties West Coast Ltd

DEVELOPMENT
Nethertown Road Pods, St Bees

DRAWING
SITE LAYOUT
Existing Plan

DRAWN BY	BW	DATE	18.07.23
STATUS	PLANNING	SCALE	1:250 @ A1
		REVISION	

0m 10m 20m 30m 40m 50m