
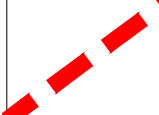
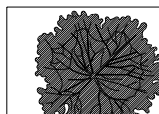
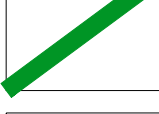
 
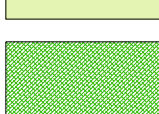
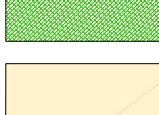
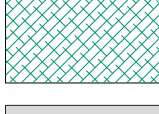


LEGEND

-  Site boundary
-  Existing tree
-  Existing hedge/ scrub
-  Existing scrub/ trees
-  Existing native flora
-  Proposed hedge
-  Proposed tree
-  Specimen shrub
-  Proposed grass
-  Proposed shrubs
-  Wild flower grass
-  Proposed native planting
-  Proposed tarmac
-  Proposed gravel filled geogrid
-  Proposed paving/ decking

Rev C 02 07 24 Access road width increased
Rev B 01 03 24 Play area and plunge pool omitted
Rev A12 02 24 Boundary revised and car parking reduced

BW
BW

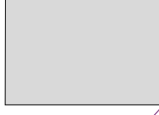


CHARTERED LANDSCAPE ARCHITECTS
www.westwoodlandscape.co.uk

CLIENT
Sunshine Properties West Coast Ltd

DEVELOPMENT
Nethertown Road Pods, St Bees

DRAWING
SITE LAYOUT
Planting Plan

DRAWN BY	BW	DATE	18.07.23
STATUS:	PLANNING	SCALE	1:250 @ A1
DRAWING NUMBER	WW/L05	REVISION	B

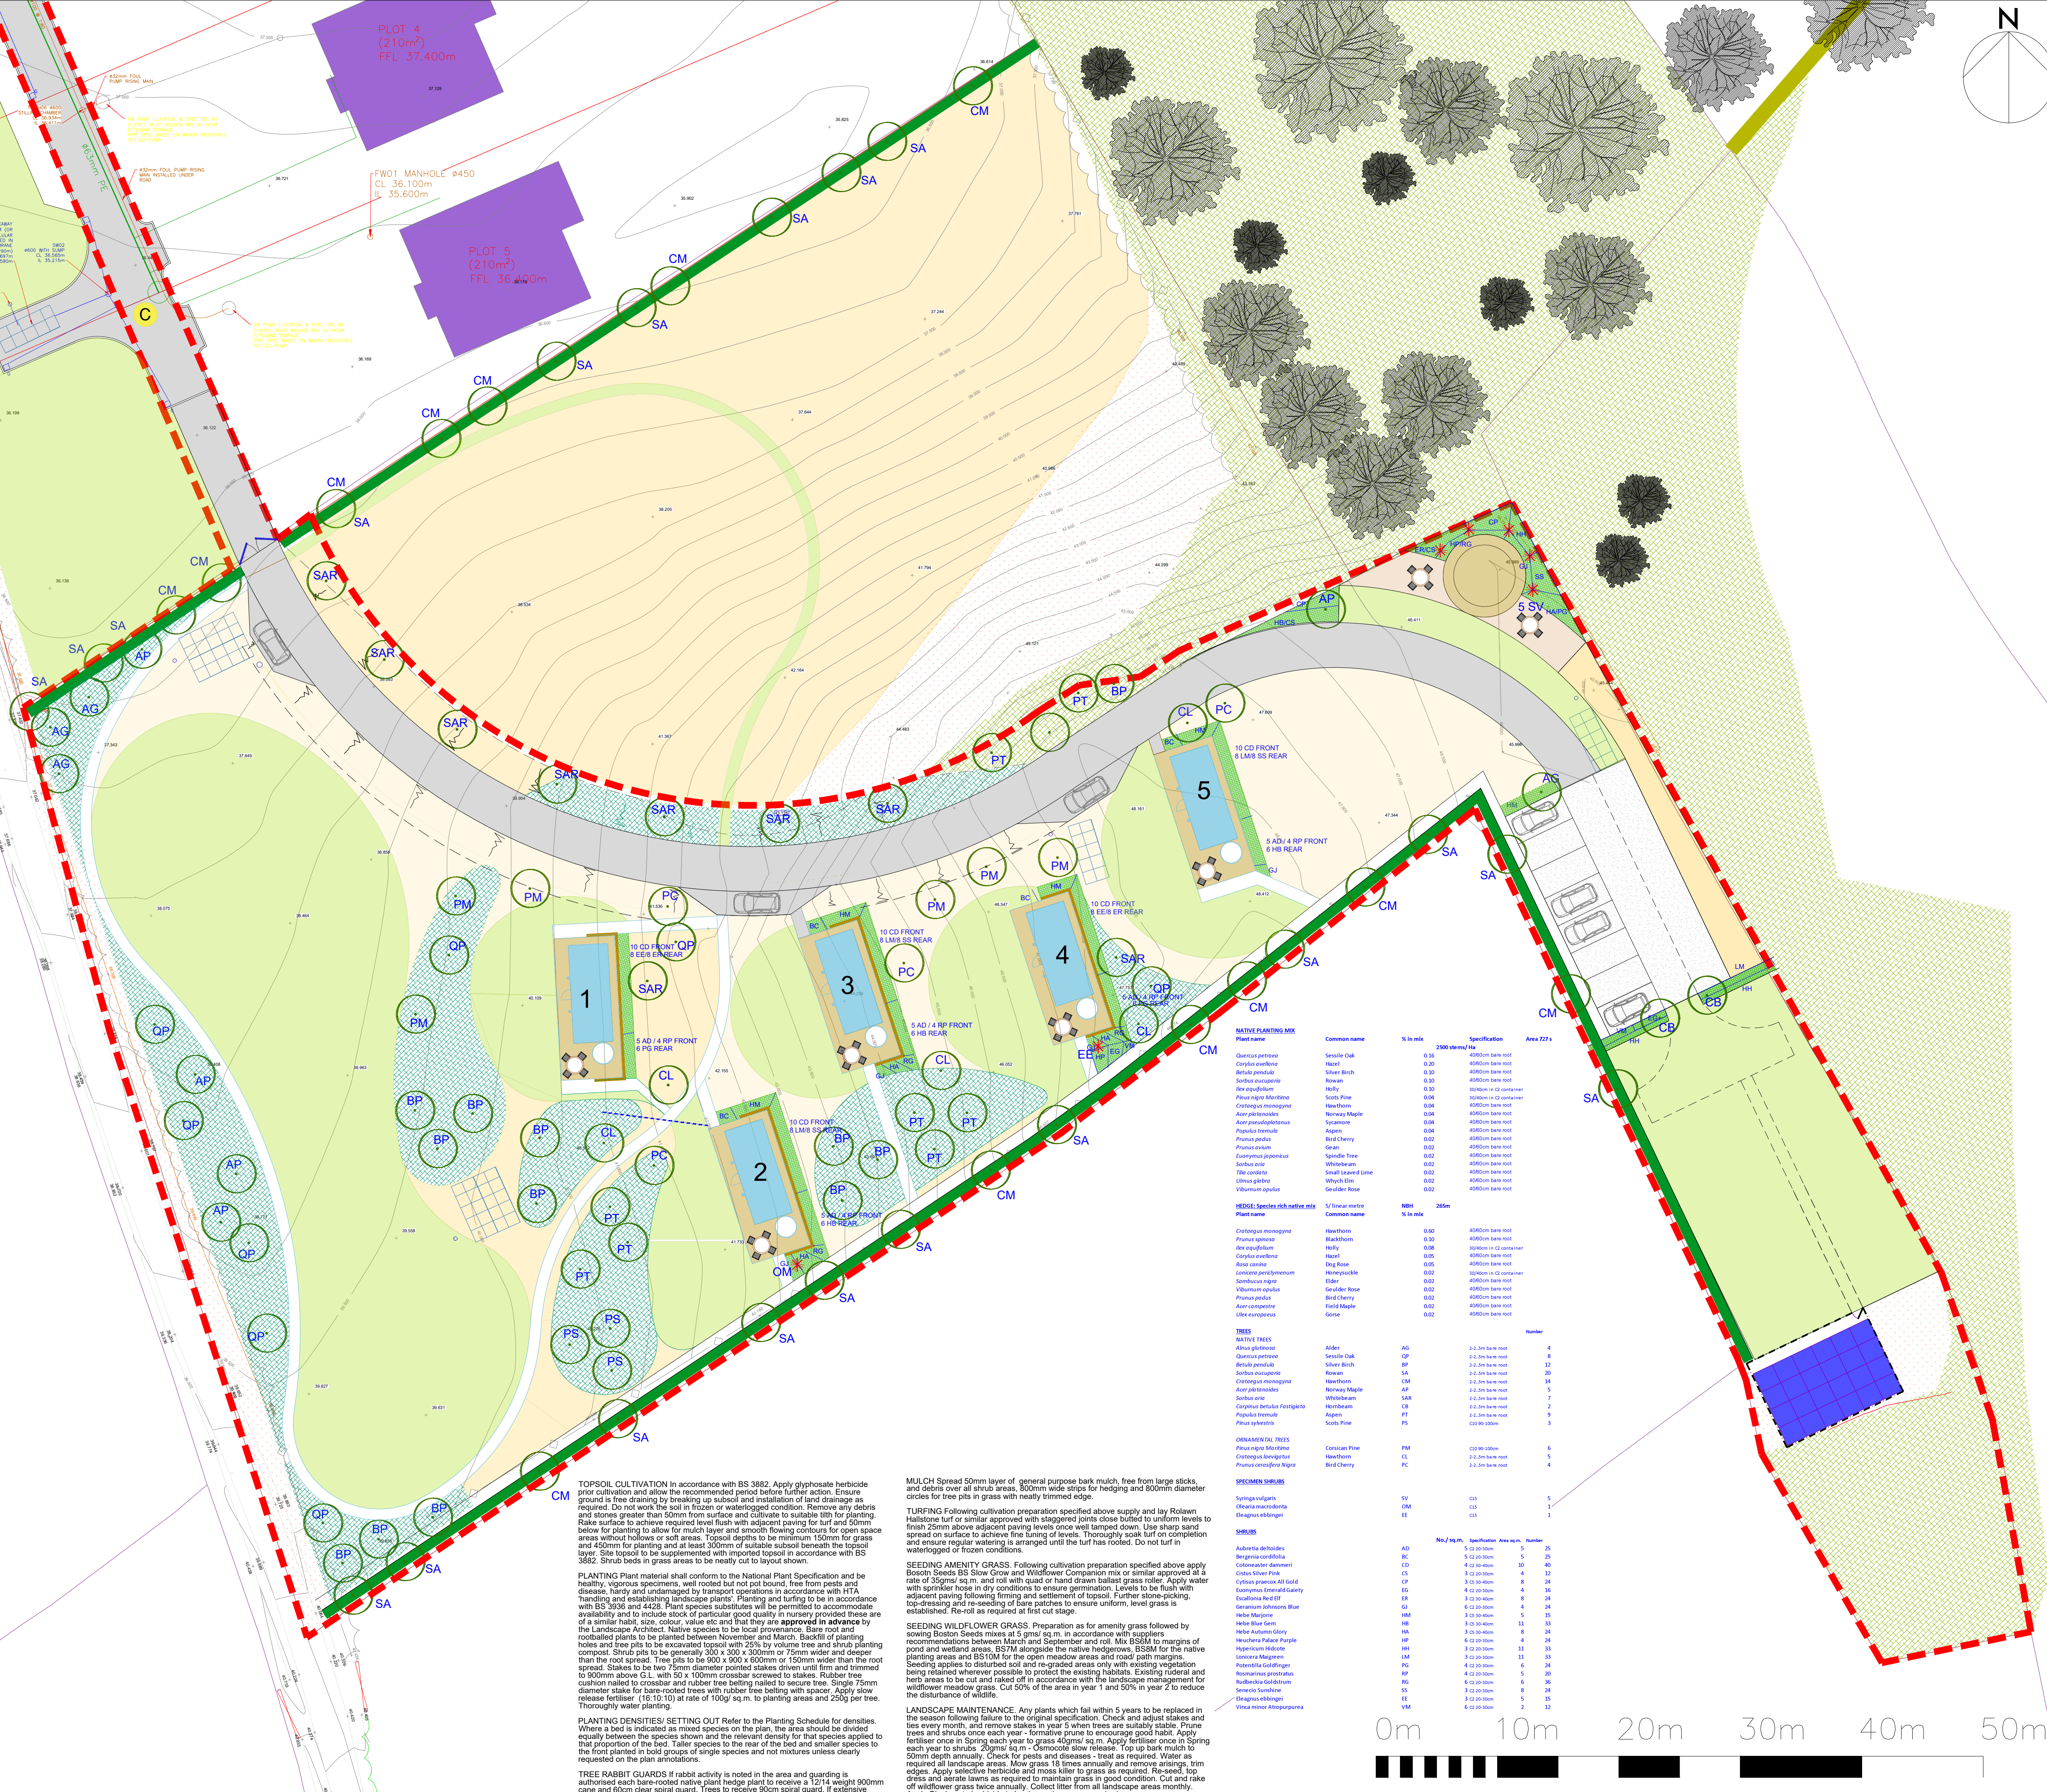

NATIVE PLANTING MIX				
Plant name	Common name	% in mix	2500 stems/ha	Area 227 s
HEDGE: Species rich native mix				
Plant name	Common name	% in mix	2500 stems/ha	Area 227 s
TREES				
Alnus glutinosa	Alder	AG	2.5m bare root	4
Quercus petraea	Sessile Oak	QP	2.5m bare root	8
Betula pendula	Silver Birch	BP	2.5m bare root	12
Sorbus aucuparia	Rowan	SA	2.5m bare root	20
Cotoneaster monogynus	Hawthorn	CM	2.5m bare root	24
Acer platanoides	Norway Maple	AP	2.5m bare root	5
Sorbus aria	Whitebeam	SAR	2.5m bare root	7
Populus tremula	Aspen	PT	2.5m bare root	9
Pinus sylvestris	Scots Pine	PS	100-150cm	3
ORNAMAMENTAL TREES				
SPECIMEN SHRUBS				
Syringa vulgaris	Common lilac	SV	100-150cm	5
SHRUBS				
Bergenia cordifolia	Bergenia	BC	5-10cm	25
Cotoneaster dammeri	Cotoneaster	CD	4-10cm	30
MULCH Spread 50mm layer of general purpose bark mulch, free from large sticks and debris over all shrub areas, 800mm wide strips for hedging and 800mm diameter circles for tree pits in grass with neatly trimmed edge.

TURFING Following cultivation preparation specified above supply and lay Rolawn Haloform turf or similar approved with staggered joints close butted to uniform levels to finish 20mm above adjacent paving levels once well tamped down. Use sharp sand spread on surface to achieve fine tuning of levels. Thoroughly soak turf on completion and ensure regular watering is arranged until the turf has rooted. Do not turf in waterlogged or frozen conditions.

SEEDING AMENITY GRASS. Following cultivation preparation specified above apply Boston Seeds BS Slow Grow and Wildflower Companion mix or similar approved at a rate of 35gms/sq.m. and roll with quad or hand drawn ballast grass roller. Apply water with sprinkler hose in dry conditions to ensure germination. Levels to be flush with adjacent paving following firming and settlement of topsoil. Further stone-picking, top-dressing and re-seeding of bare patches to ensure uniform, level grass is established. Re-roll as required at first cut stage.



LANDSCAPE MAINTENANCE. Any plants which fall within 5 years to be replaced in the season following failure to the original specification. Check and adjust stakes and ties every month, and remove stakes in year 5 when trees are suitably stable. Prune trees and shrubs once each year - formative prune to encourage good habit. Apply fertiliser once in Spring each year to grass 40gms/sq.m. Apply fertiliser once in Spring each year to shrubs 20gms/sq.m. - Osmocote slow release. Top up bark mulch to 50mm depth annually. Check for pests and diseases - treat as required. Water as required in landscape areas. Mow grass 10 times annually and remove arisings, trim edges. Apply selective herbicide and moss killer to grass as required. Re-seed, top dress and aerate lawns as required to maintain grass in good condition. Cut and rake off wildflower grass twice annually. Collect litter from all landscape areas monthly. Apply Glyphosate herbicide to hard paved areas as required.