



Preston Street, Whitehaven –  
SW outfall

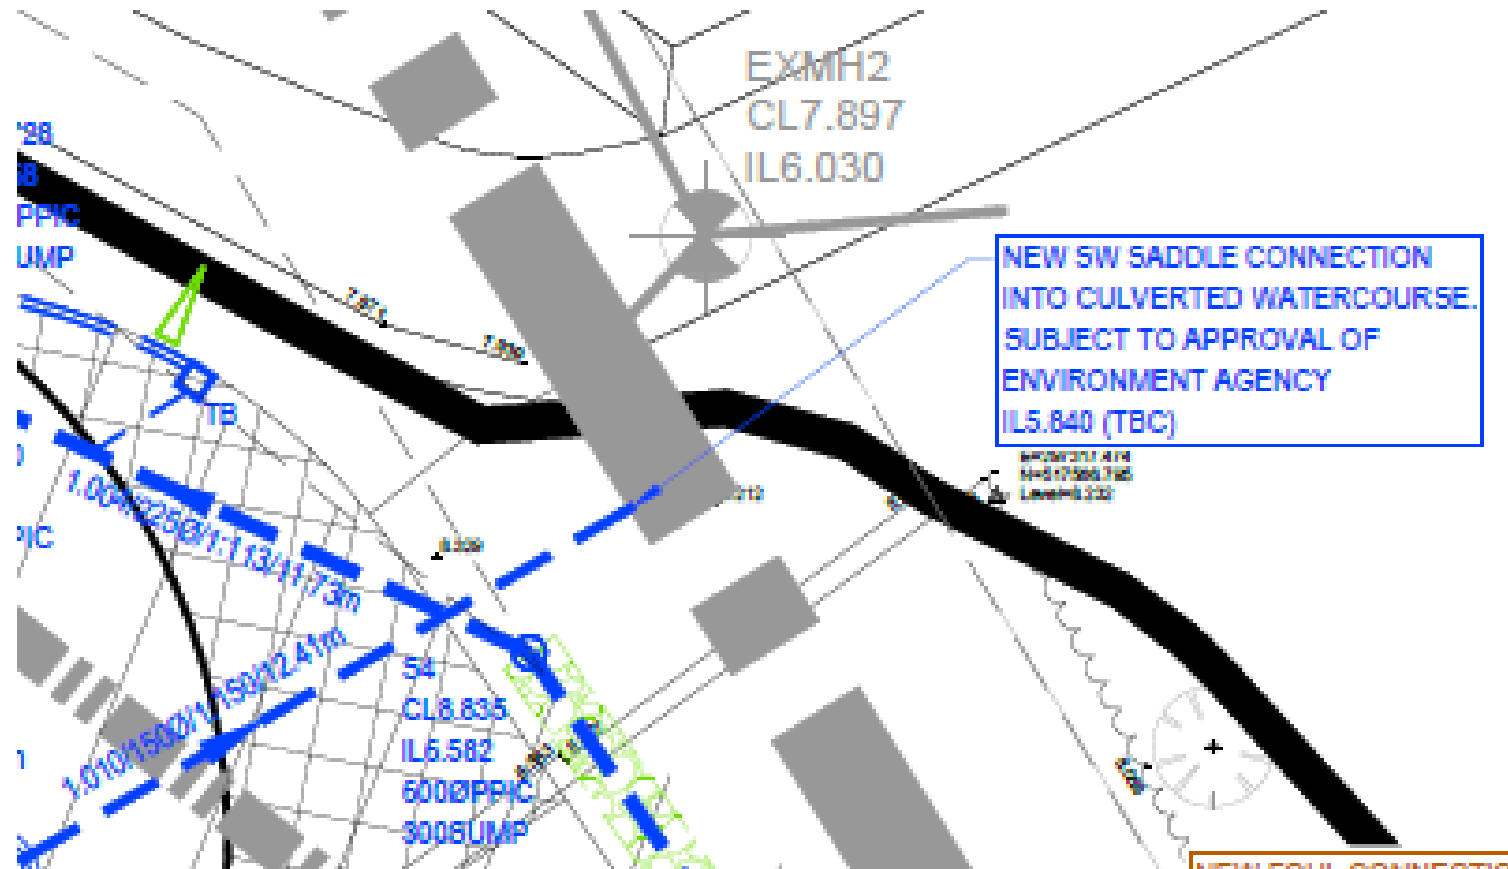


# Preston Street, Whitehaven – Temporary SW soakaway / Catchment

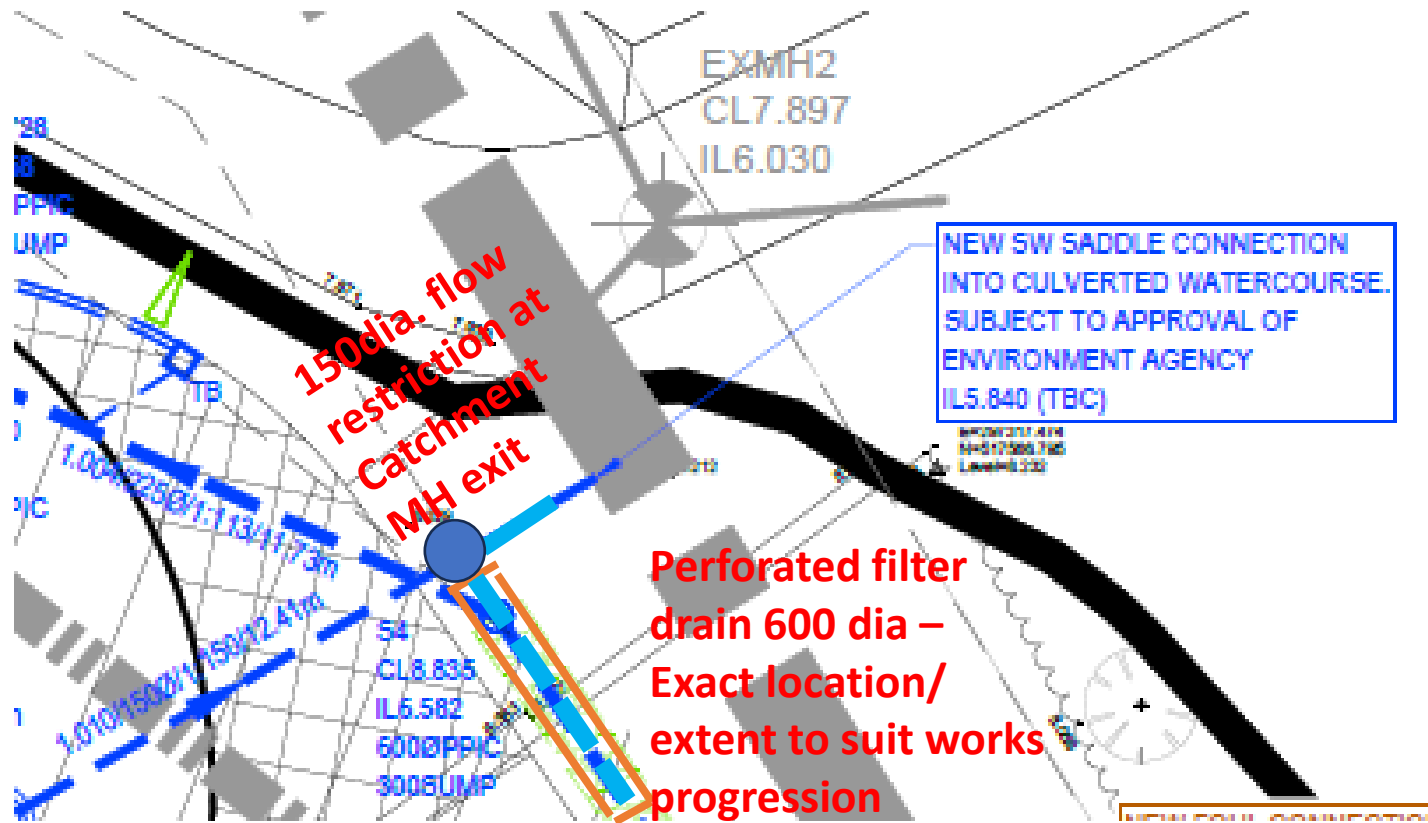

- Temp 150 dia. SW drain outfall
- 1800 dia Temp catchment location  
600dia inlet / 150 dia outlet
- Temp pumped SW / filtered soakaway
- Perforated filter drain 600 dia

# Typical Filter drain detail

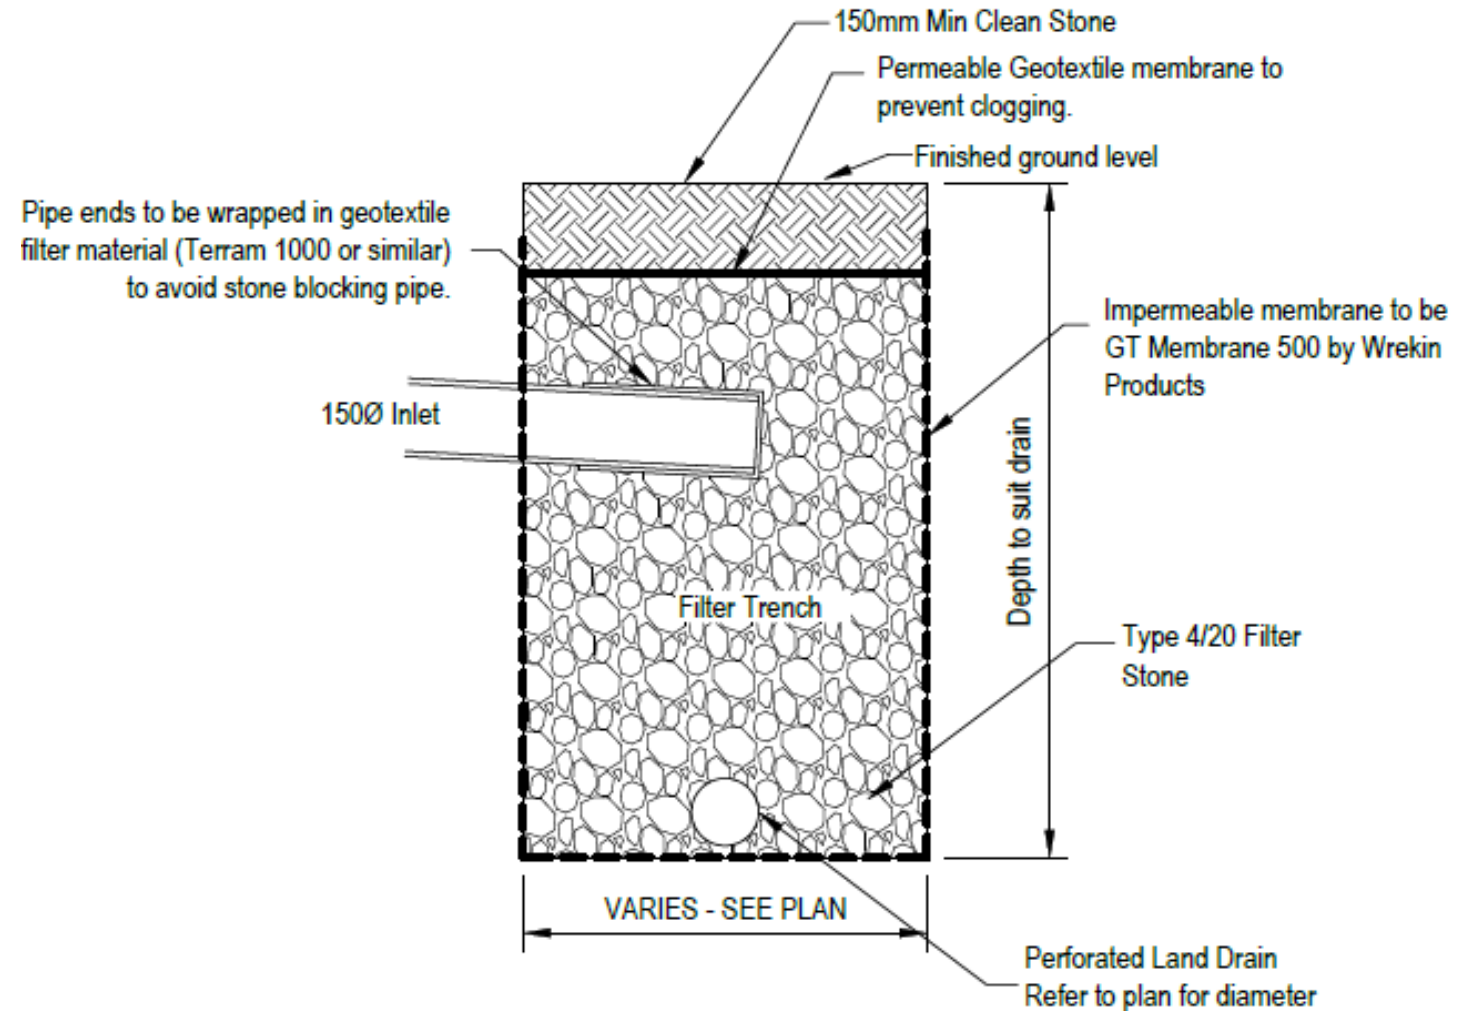

FILTER TRENCH CROSS SECTION

# Temporary Catchment / flow restriction

