


GENERAL NOTES

1. OTHER DIMENSIONS ARE IN MILLIMETERS UNLESS NOTED OTHERWISE.
2. ALL LEVELS ARE IN METRES, RELATIVE TO ORDNANCE DATUM SURVEY.
3. ALL DIMENSIONS TO BE CHECKED ON SITE BY THE CONTRACTOR. FOR ALL DIMENSIONS OF CONSTRUCTION, ANY DISCREPANCIES SHOULD BE REPORTED TO THE ENGINEER IMMEDIATELY.
4. THIS DRAWING TO BE READ IN CONJUNCTION WITH ALL RELEVANT ARCHITECT'S, ENGINEERS AND SPECIALIST DRAWINGS TOGETHER WITH THEIR SPECIFICATIONS.
5. DIMENSIONS SHOWN ON THIS DRAWING, ONLY WRITTEN AND CALCULATED DIMENSIONS TO BE USED.
6. FOR GRID SET-OUT COORDINATES REFER TO ARCHITECT'S DRAWINGS.

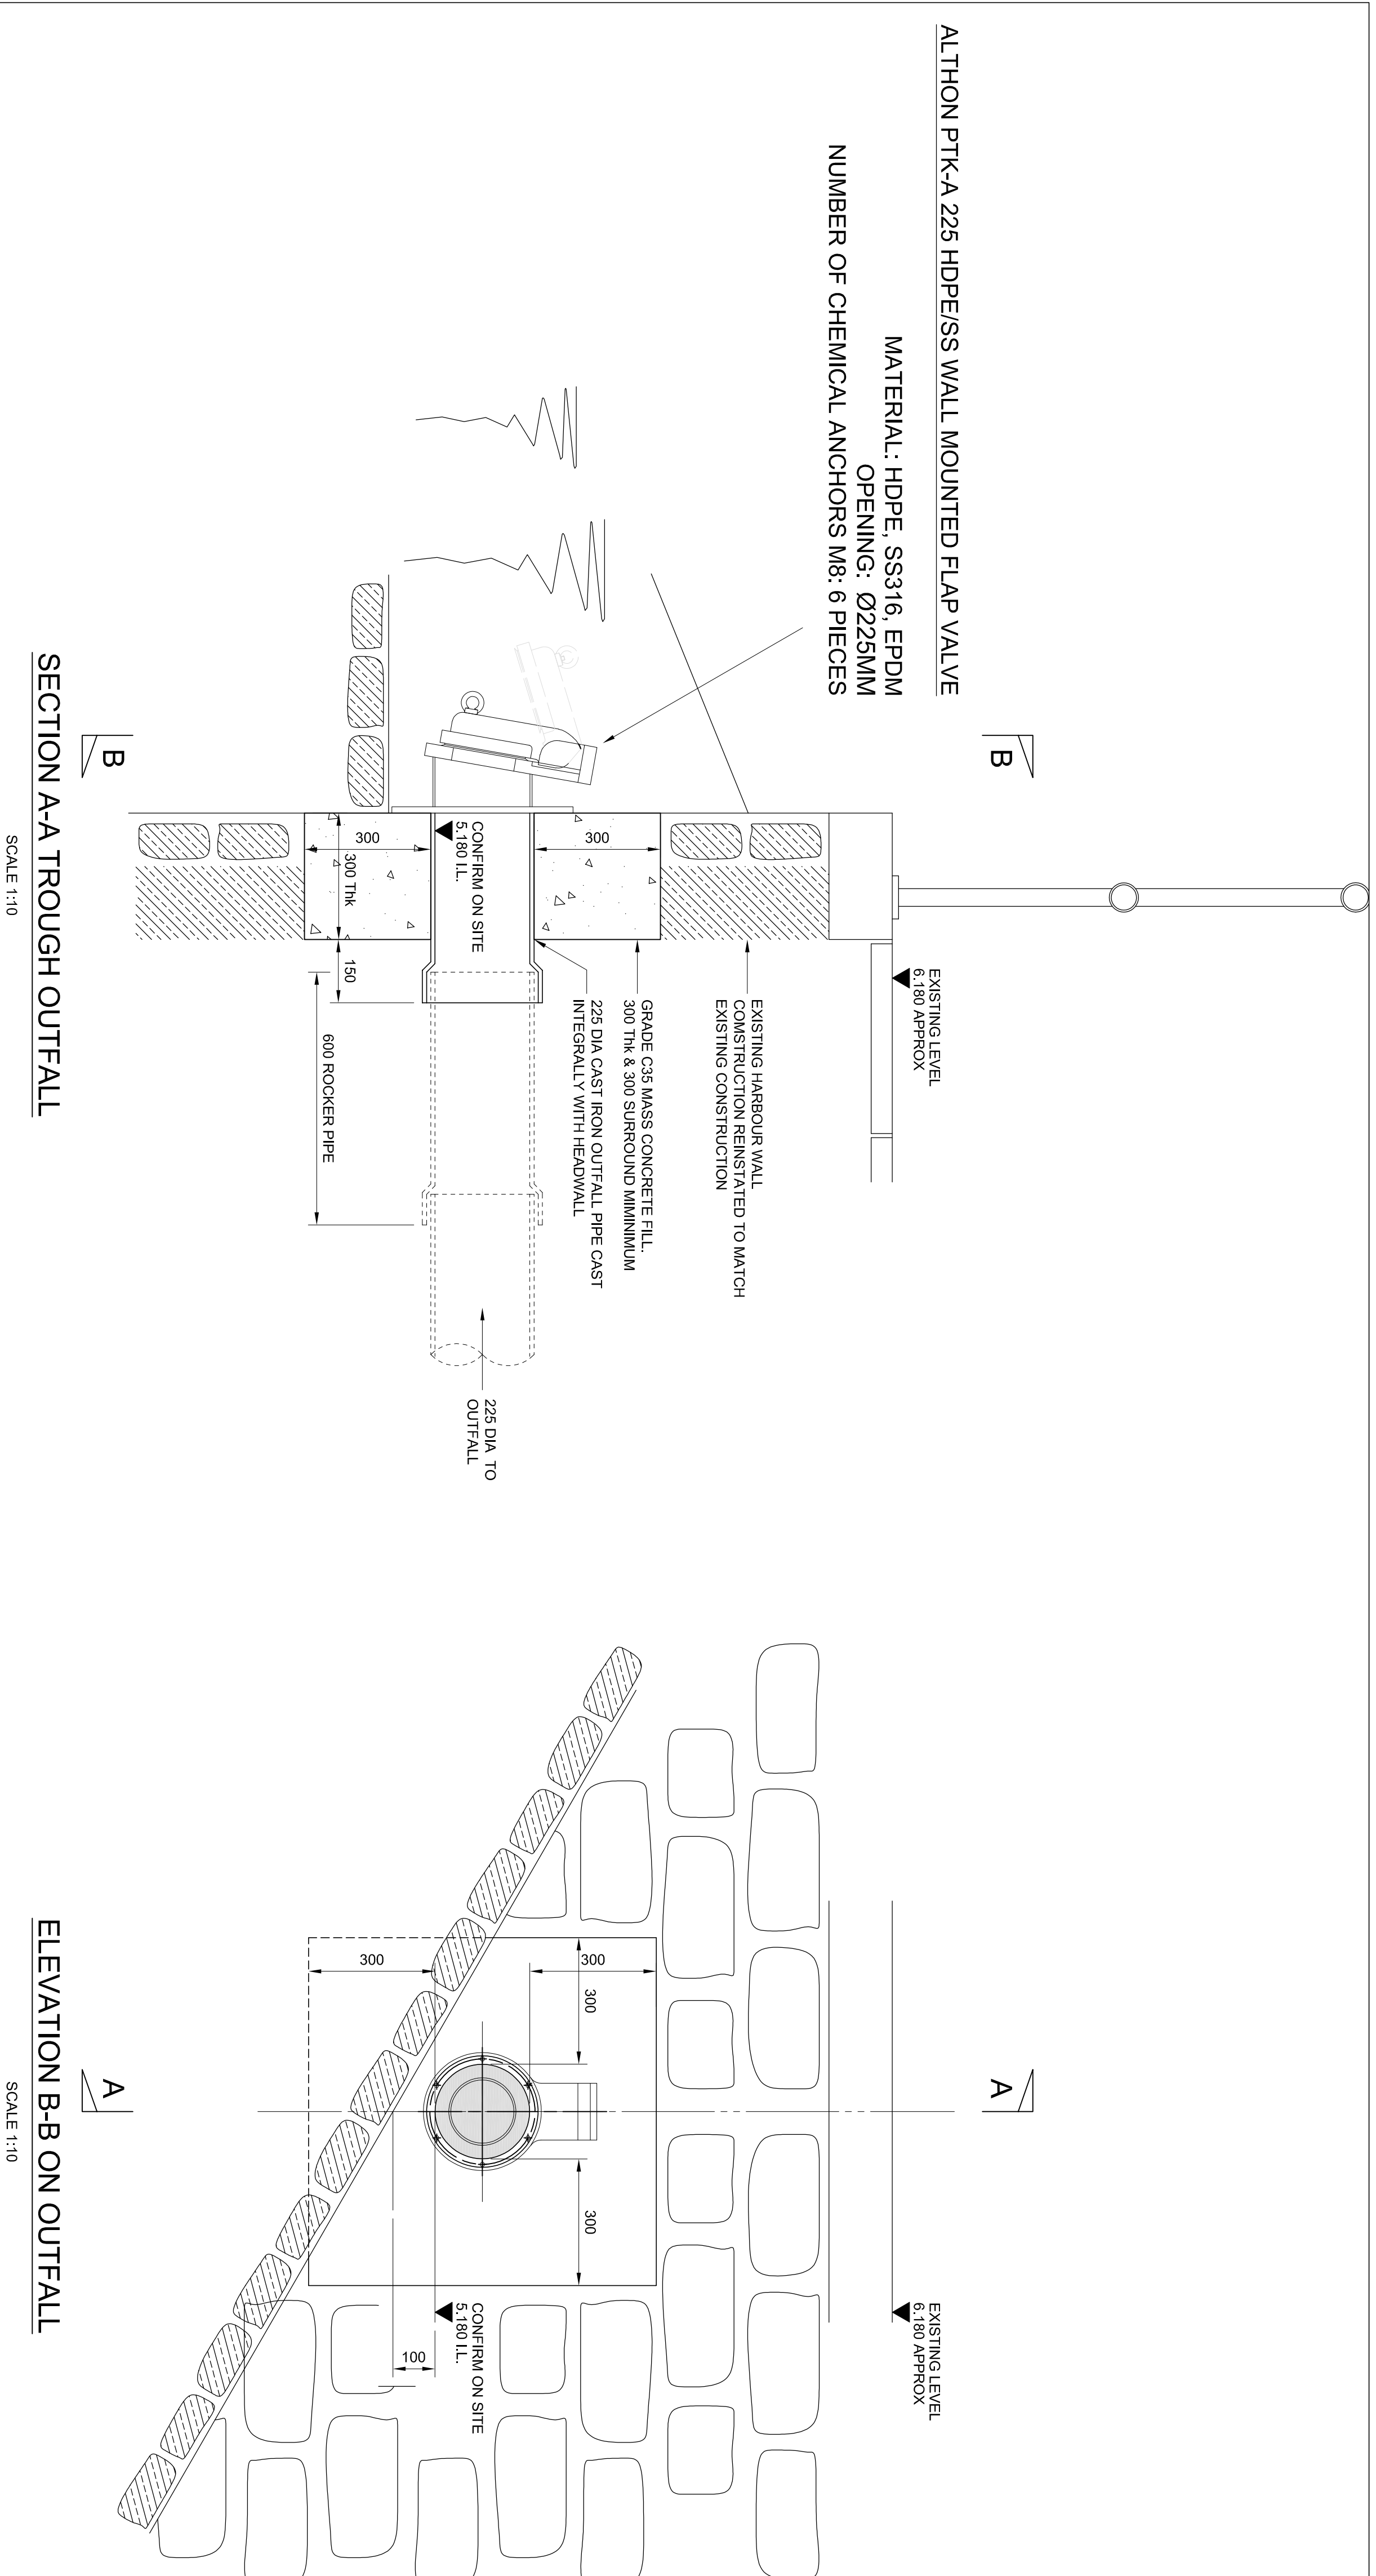

C1	21.12.21	CONSTRUCTION ISSUE	SS	GE	SR
Rev	Date	Revision Details	By	Chkd	Appd



Client
WHITEHAVEN HARBOUR COMMISSIONERS

Project THE EDGE, WHITEHAVEN
CUMBRIAS COASTAL ACTIVITIES CENTRE

TYPICAL DRAINAGE DETAILS
SHEET 2 OF 2

Drawing No.		Revision	
WL_1654_053		C1	
Scale	1:10	Date	DEC 2021
Drawn	SAS	Chk	GE
Unit 2, 1, 20 Date Street, Manchester. M1 1EZ		App	SR
Tel. 0161 236 8203			