


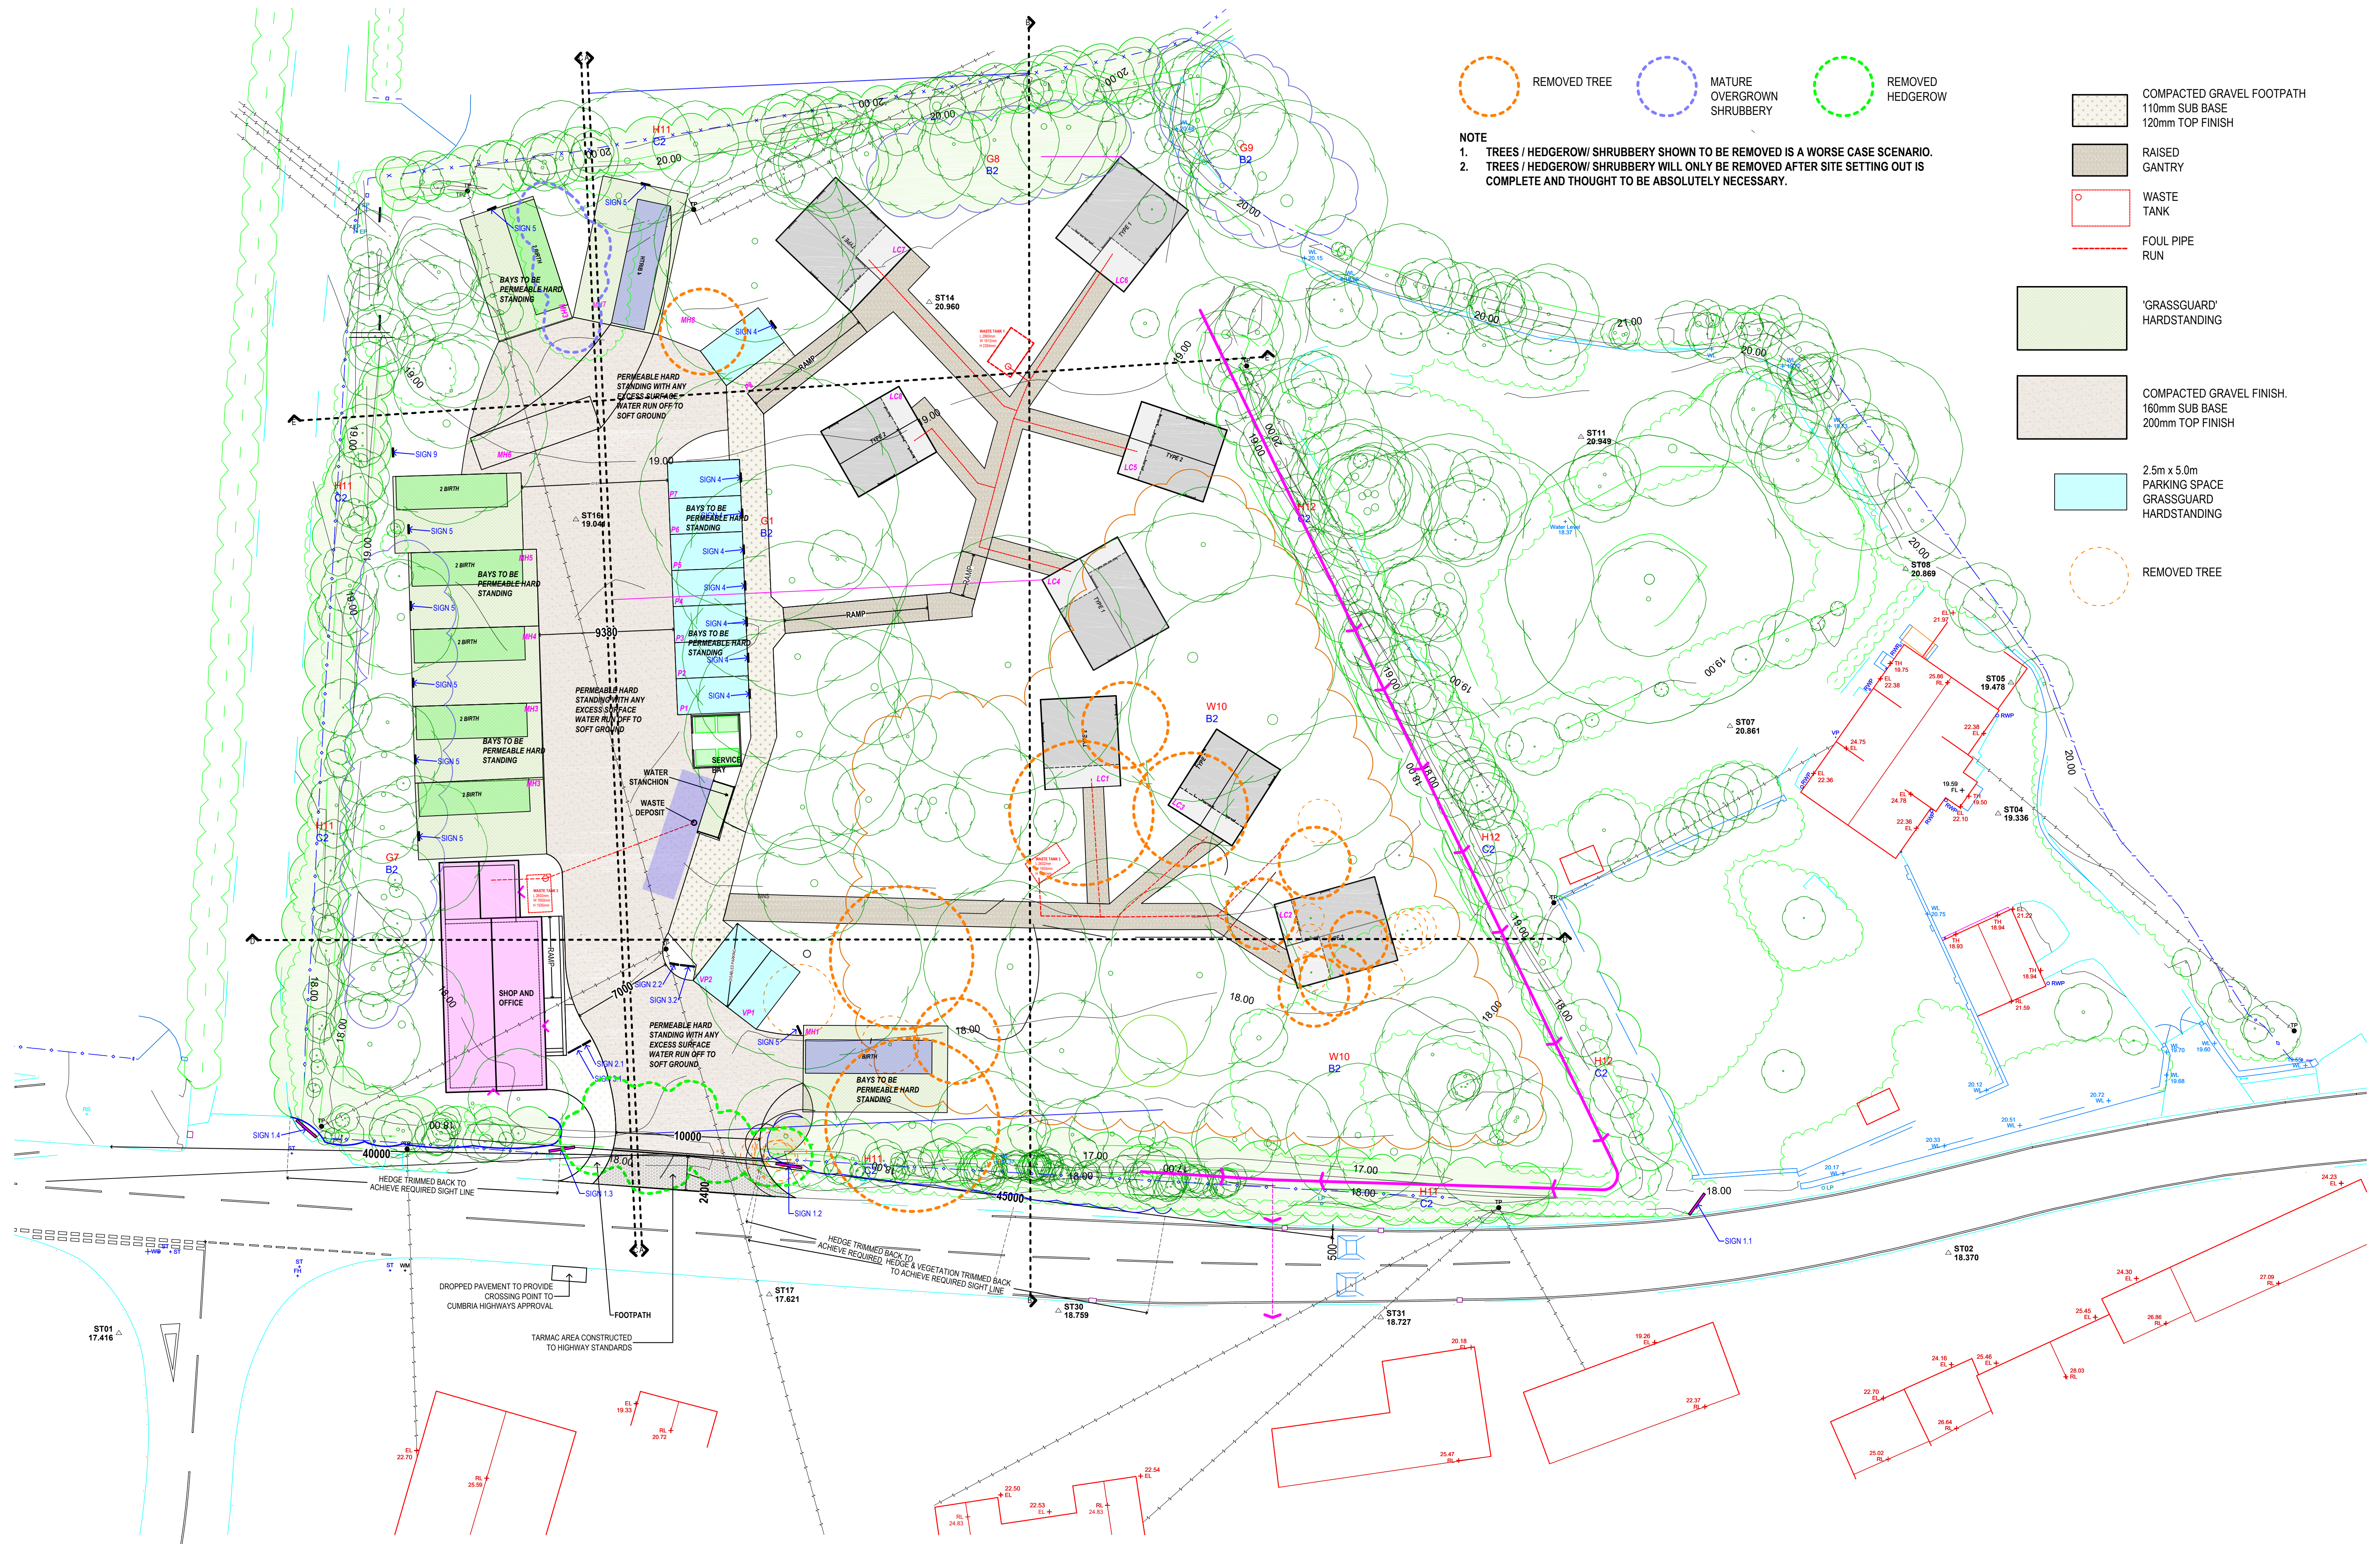

- NOTE
1. TREES / HEDGEROW/ SHRUBBERY SHOWN TO BE REMOVED IS A WORSE CASE SCENARIO.
 2. TREES / HEDGEROW/ SHRUBBERY WILL ONLY BE REMOVED AFTER SITE SETTING OUT IS COMPLETE AND THOUGHT TO BE ABSOLUTELY NECESSARY.

- COMPACTED GRAVEL FOOTPATH
110mm SUB BASE
120mm TOP FINISH
- RAISED
GANTRY
- WASTE
TANK
- FOUL PIPE
RUN
- 'GRASSGUARD'
HARDSTANDING
- COMPACTED GRAVEL FINISH.
160mm SUB BASE
200mm TOP FINISH
- 2.5m x 5.0m
PARKING SPACE
GRASSGUARD
HARDSTANDING
- REMOVED TREE

LIMITATIONS OF USE.

1. These drawings are only to be used for the 'drawing type' stated and as such are not suitable for any other use.
2. The drawings should not be scaled from for obtaining detailed dimensional information unless the dimension is stated on the drawings.
3. Discrepancies should be reported to HDP Ltd immediately.
4. Drawings and designs should not be reproduced unless strict agreement is sort from HDP Ltd.
5. The drawings and design are the property of HDP Ltd.
6. The drawings are for the sole use of the client. A third party using these drawings does so at their own risk.

REVISIONS.

03.11.21 rev1 - SIGHT LINES ALTERED TO SHOW 45m TO 500mm OF NEARSIDE KERB
17.12.21 rev2 - CABIN LAYOUT ALTERATION TO SOUTH OF SITE. CONSERVATION REQUEST.
12.01.22 rev3 - ENHANCED IDENTIFICATION OF TREE / HEDGEROW / SHRUBBERY TO BE REMOVED

Copyright © All Rights Reserved of
Holdsworth Design Practice Ltd

All drawings & designs are the copyright of
Holdsworth Design Practice Ltd.

They should not in any event be copied,
reproduced or duplicated without the prior
approval of Holdsworth Design Practice Ltd.



C:\Users\hdp\OneDrive\Drawings\hdp 2022\p3

HDP Ltd

Chesham House,
3 The Woodlands,
Haydon, Cumbria,
LA20 9JG

M: 0798030022
E: orion@hdp.co.uk
W: www.hdp.co.uk

PROPOSAL DRAWINGS

SITE PLAN.

Project GLAMPING AND MOTOHOME SITE
Client PARTFIELD PARK, DRIGGS.

DRWG TYPE: PLANNING (PL)		
DRWG No.	SCALE	DRWN BY
USH.CS. 1222.PL2.1	A1 1:200	AJH
REV4	DATE	CHKD BY
	31.01.22	AJH