

V Mesh Fencing

200MM X 50M PROFILED FENCING PANELS OVERVIEW

1800MM HIGH V MESH FENCING

2000MM HIGH V MESH FENCING

2400MM HIGH V MESH FENCING

3000MM HIGH V MESH FENCING (Available on request)

DO NOT SCALE DRAWINGS



200mm x 50mm Profiled Fencing Panels




Panel Features

- Horizontal "v" shaped beams give the panels extra rigidity
- Mesh apertures generally 200mm x 50mm (approximately 100mm x 50mm at the beam area)
- Non Standard panel designs are available (minimum production quantity required)
- Produced from Galvanised wire to BS EN 10244-2:2001 class D
- Suitable for multi – lift installations
- Range of wire available from 3.90mm - 7.50mm diameter
- Range of heights available from 1030mm* - 3030mm*
- Panels are normally produced 3.00m wide (reducing installation & post costs by approx 20%, when compared with a 2.50m wide panel)

* Nominal panel heights, actual panel heights may vary with design

Applications

- Commercial Sites
- Ports, Stations and Airports
- Schools and Colleges
- Residential Areas

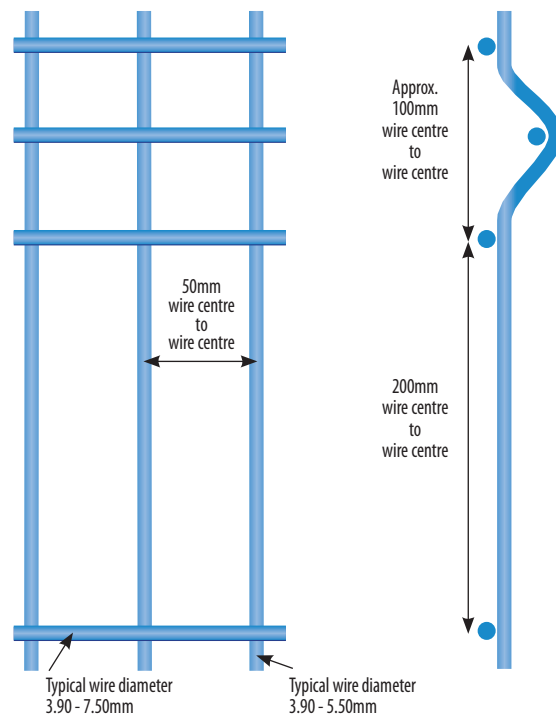

200mm x 50mm Profiled Fencing Panels

Panel Specifications






<i>Typical</i> Panel Dimensions (h x w) (mm)	Number of "v" beams	<i>Typical</i> Pallet Quantities	Approx. Panel Weight (kg)	Approx. Panel Weight (kg)
1730 x 3000 (1.8m)	3	50	18.8	21.4
2030 x 3000 (2.0m)	3 or 4	50	22.4	25.5
2330 x 3000 (2.4m)	4	50	26.2	29.7
3.0m on request	4	50	31.9	35.9

Panel Finishes Available

In addition to the standard Galvanised wire finish (typically 80-100g/m² of Zinc prior to Welding / fabrication) all panels can be offered with triple coat anti-corrosion architectural finish consisting of Galvanised wire + Zinc Phosphate pre-treatment + 100 micron Polyester coating, to give long lasting protection against the elements.

			
RAL 6005 Moss Green	RAL 9005 Jet Black	RAL 7016 Anthracite Grey	RAL 9010 Pure White

A wide range of additional colours are available, please contact the Sales Office for further details.

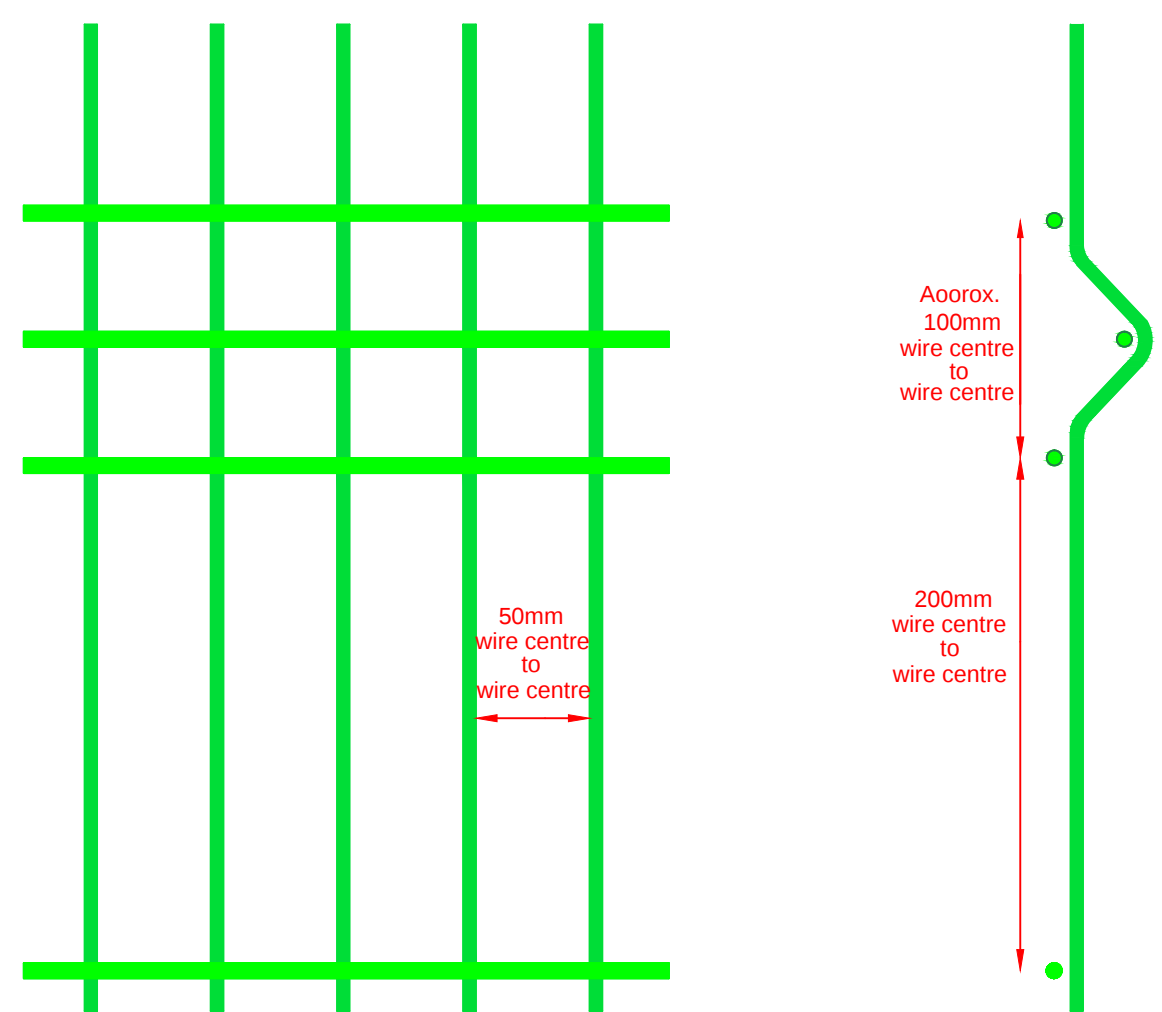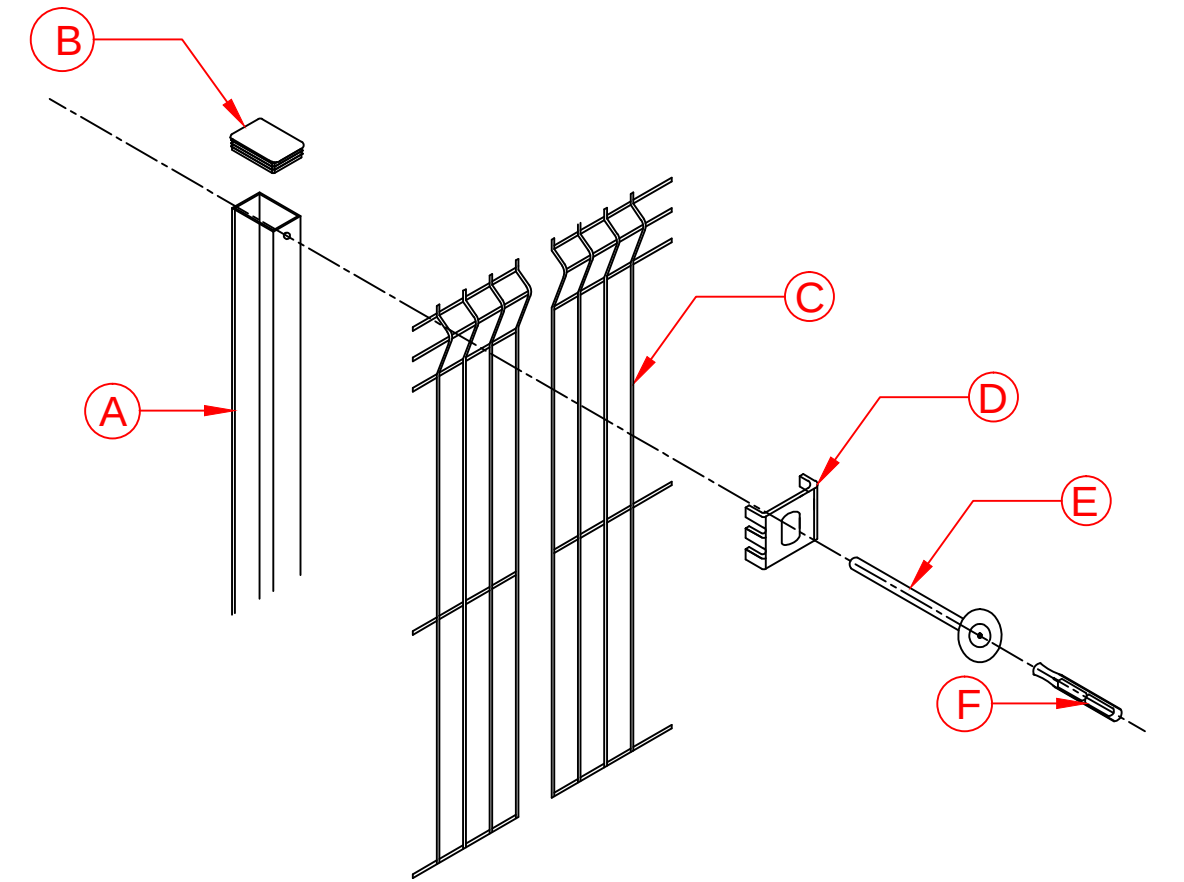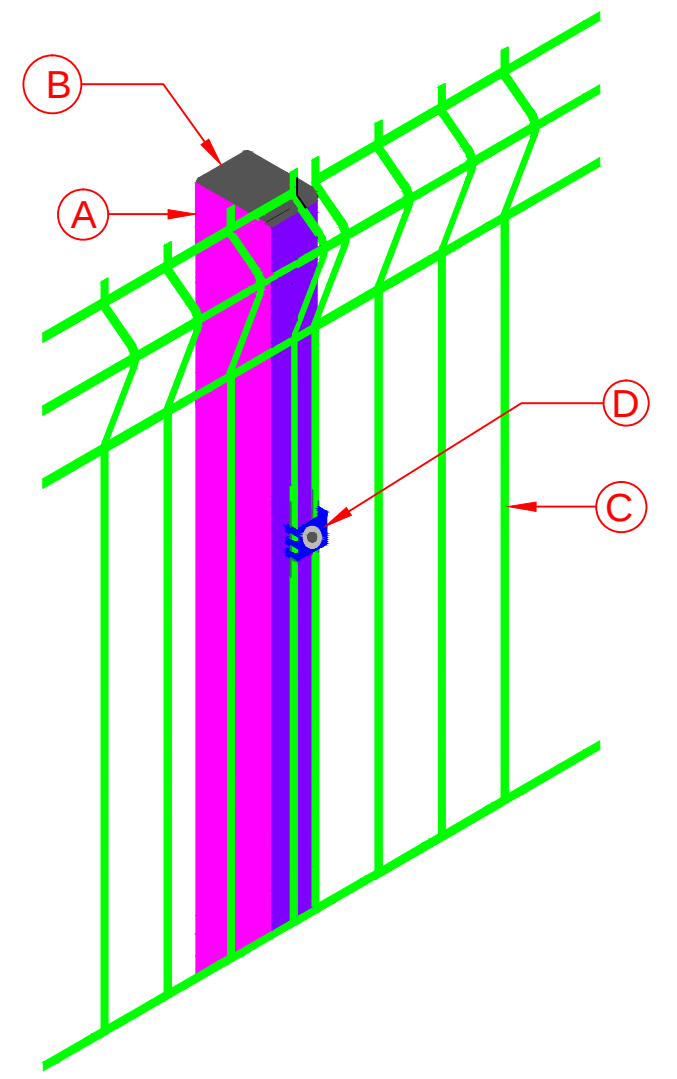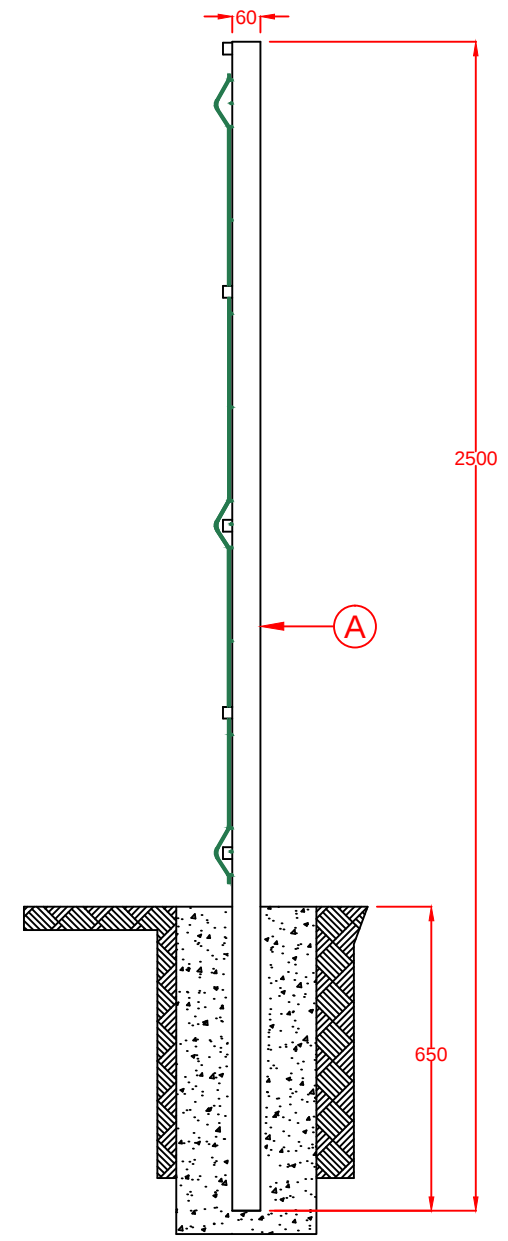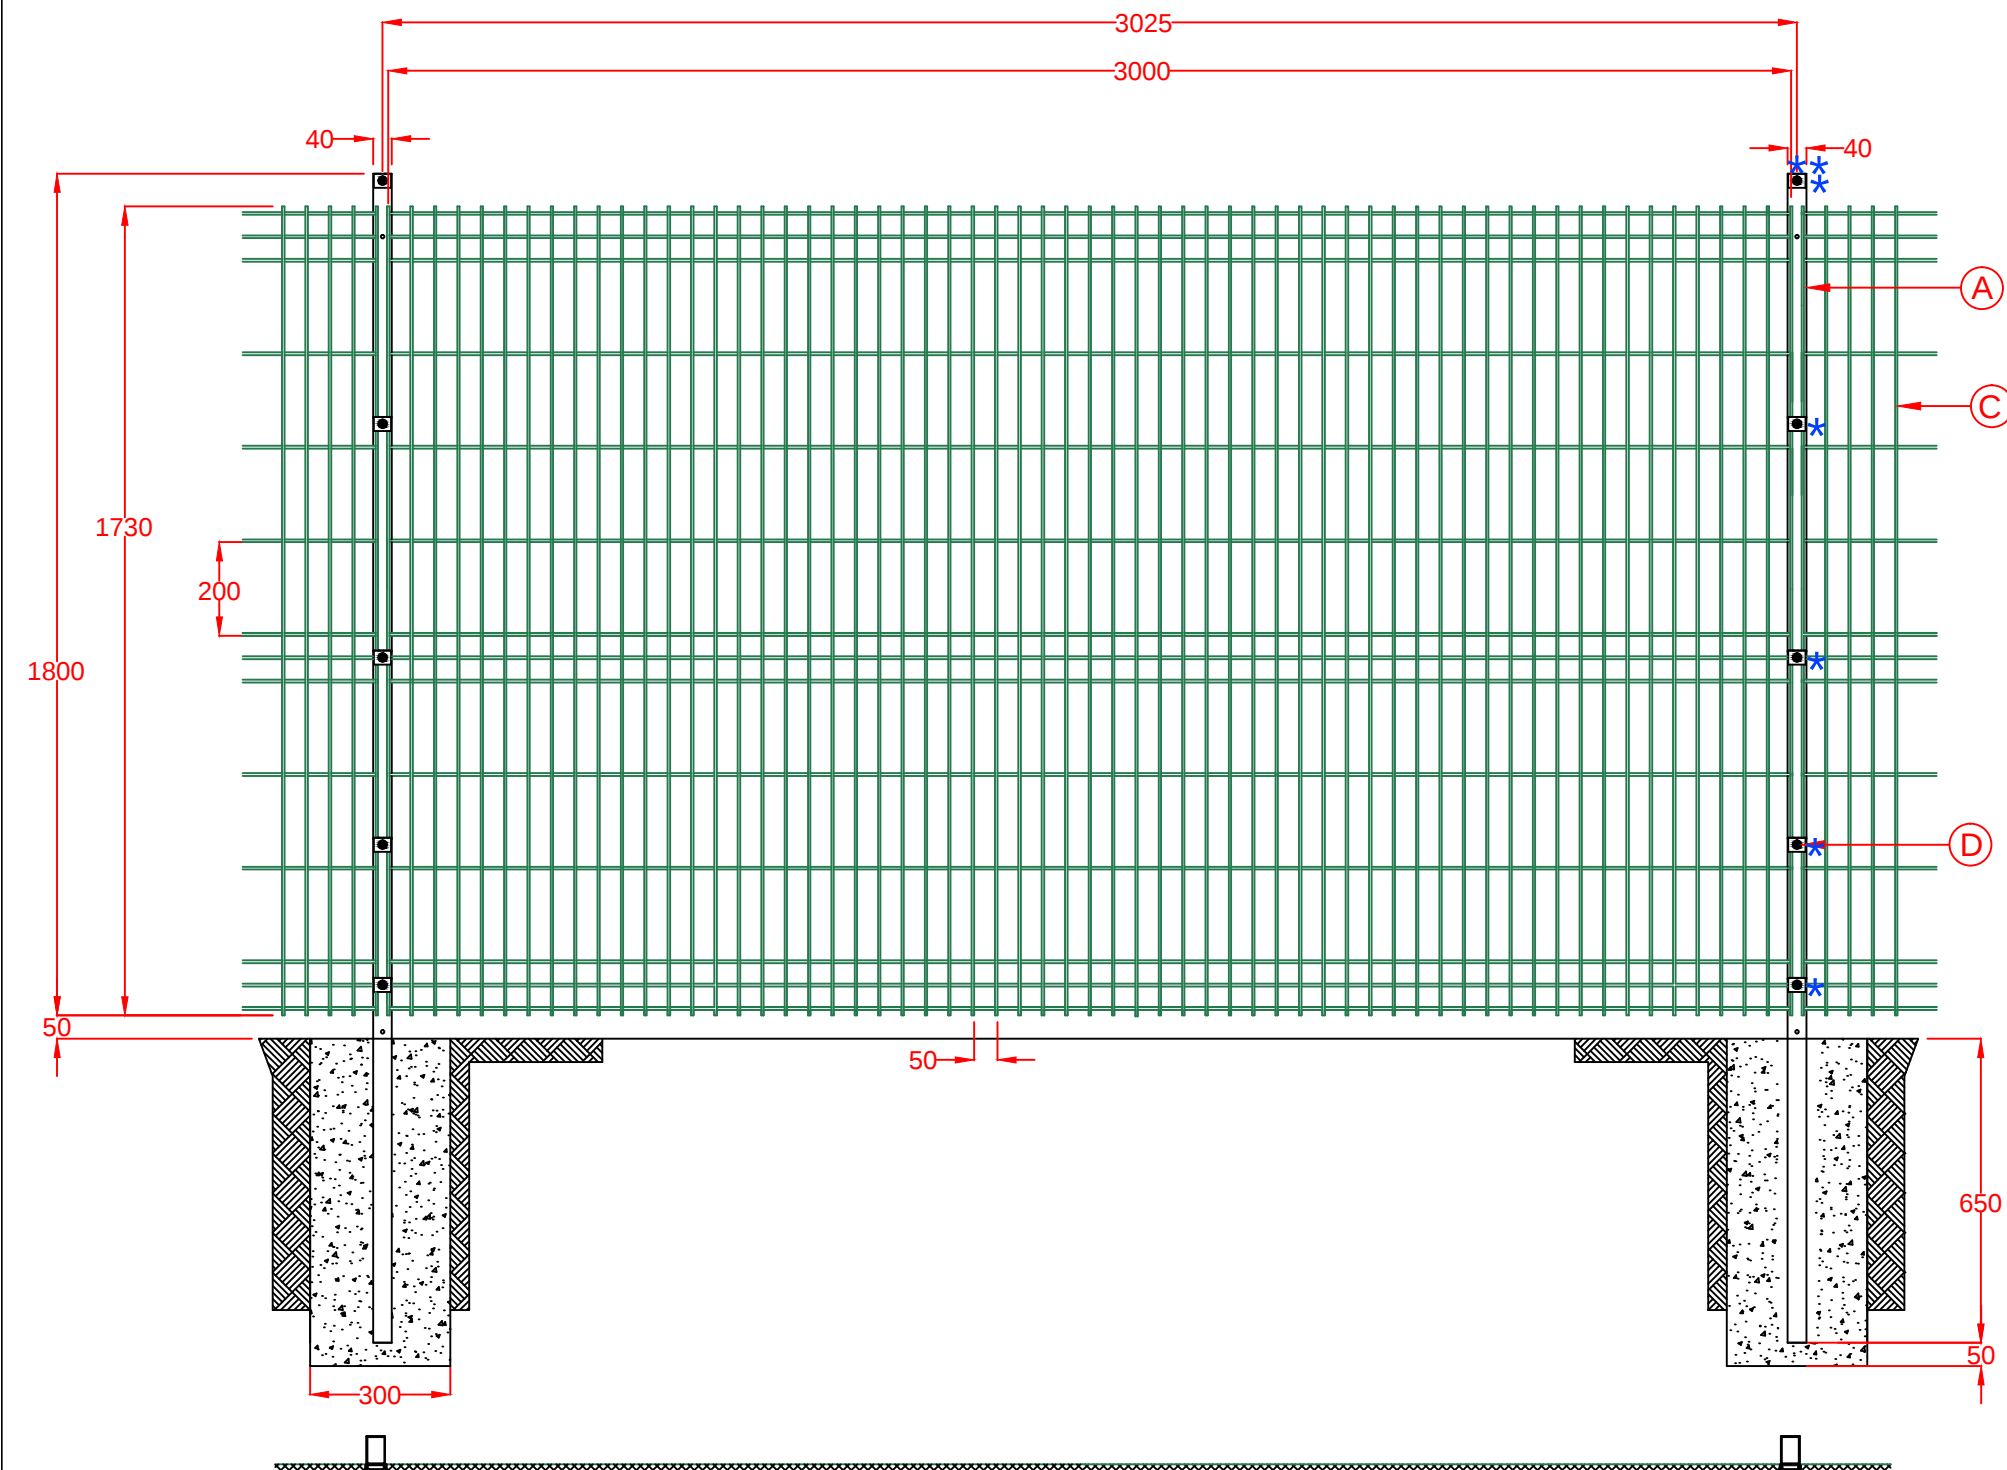

Parts	Component	Qty	Dimensions
A	Post *	1	2500x60x40
B	Post Caps *	1	60x40x20
C	V Mesh Panel	1	1730x3000
D	Fixing Clips *	5	
E	Security Bolt *	5	M8 x 40mm
F	Torque Bit *	1	




DRAWING NO: 814	TITLE: 1800MM HIGH V MESH FENCING
DRAWN BY: SATYA	DATE: 06/07/2015
SCALE: 420X297@A3	SHEET: 14
ALL DIMENSIONS ARE IN MM	






Kiln Way, Swadlincote, Derbyshire, DE11 8EA
Tel: 01283 512 111 Fax: 01283 480 552
sales@firstfence.co.uk www.firstfence.co.uk

* ITEMS NOT INCLUDED AS PART OF SALEABLE KIT. ITEMS INCLUDED WITH SALEABLE KIT ARE INDICATED IN COMPONENT BOX ABOVE. DRAWING FOR ILLUSTRATION PURPOSES ONLY.

NOTE: ■ THIS DRAWING IS NOT TO BE SCALED - FIGURED DIMENSIONS ONLY TO BE TAKEN
■ SHOULD ANY DISCREPANCIES BE FOUND WITH THIS DRAWING, PLEASE INFORM FIRST FENCE
■ COPYRIGHT OF THIS DRAWING IS OWNED BY FIRST FENCE LIMITED

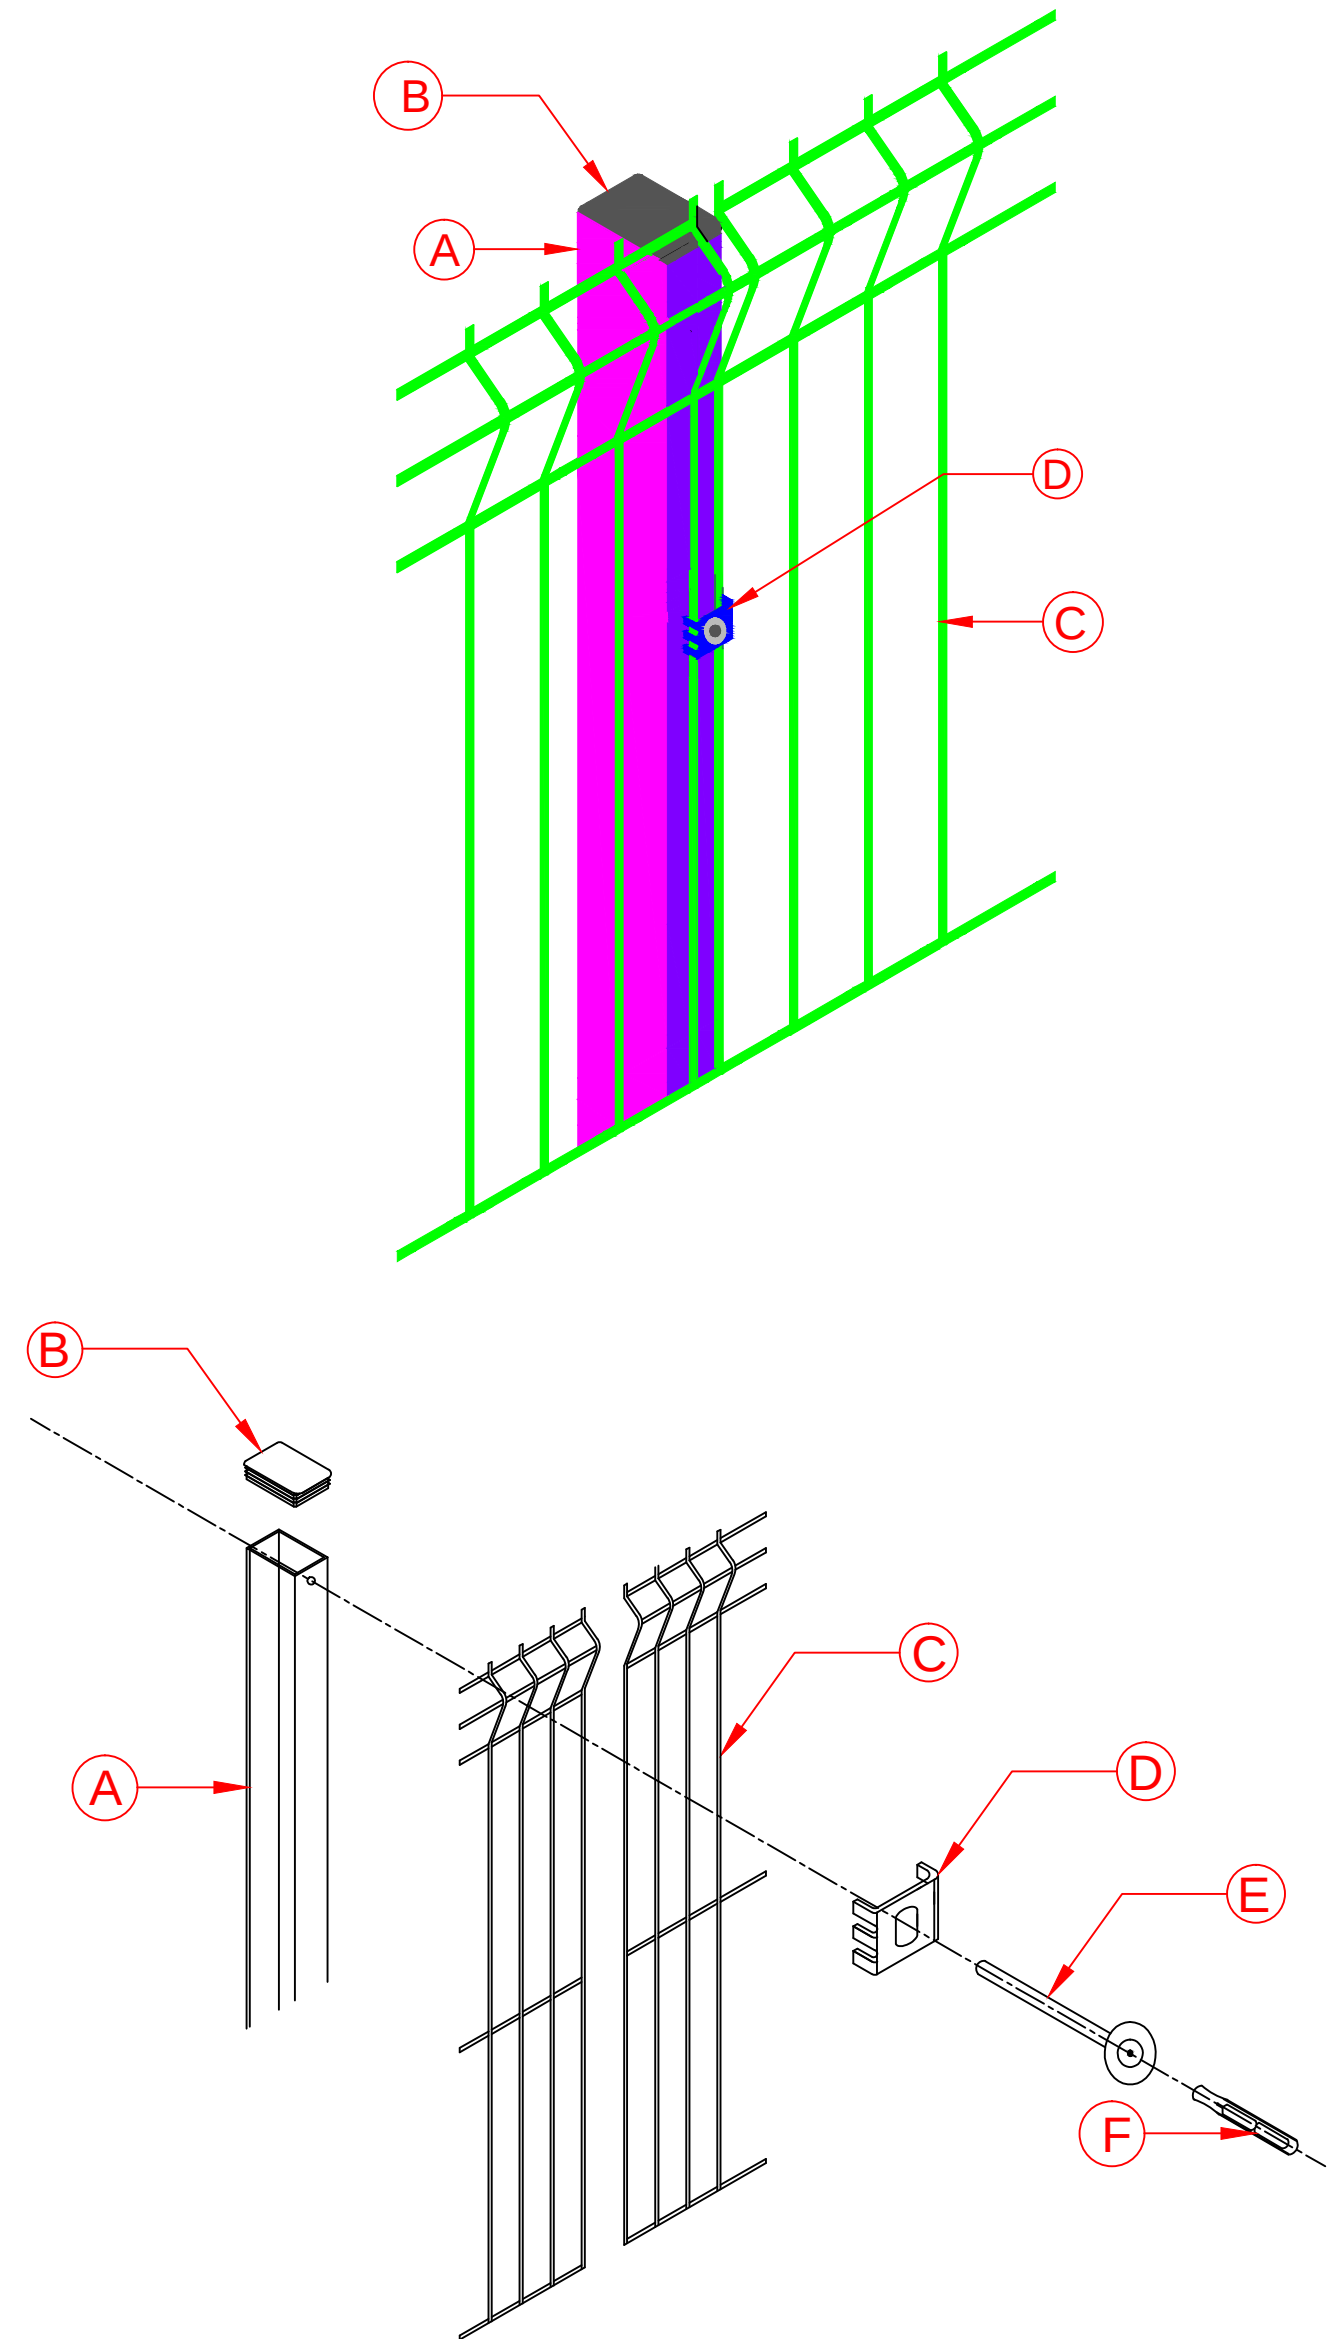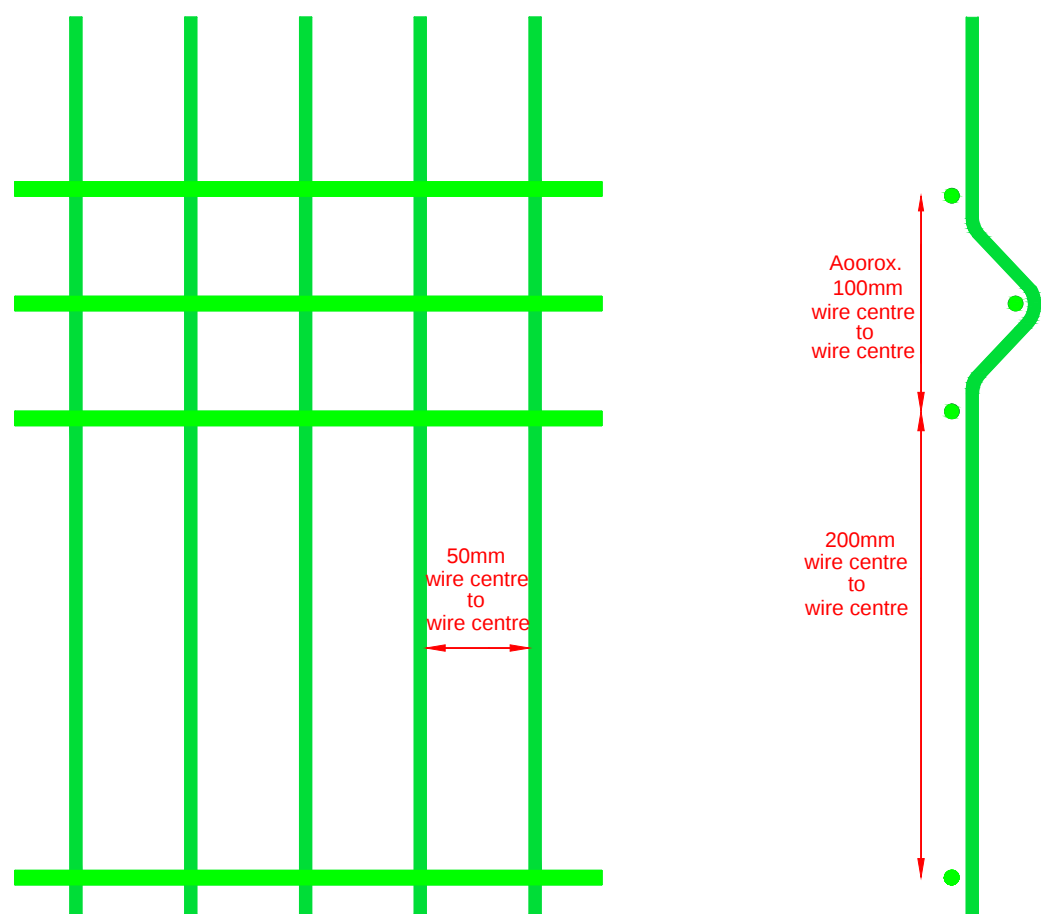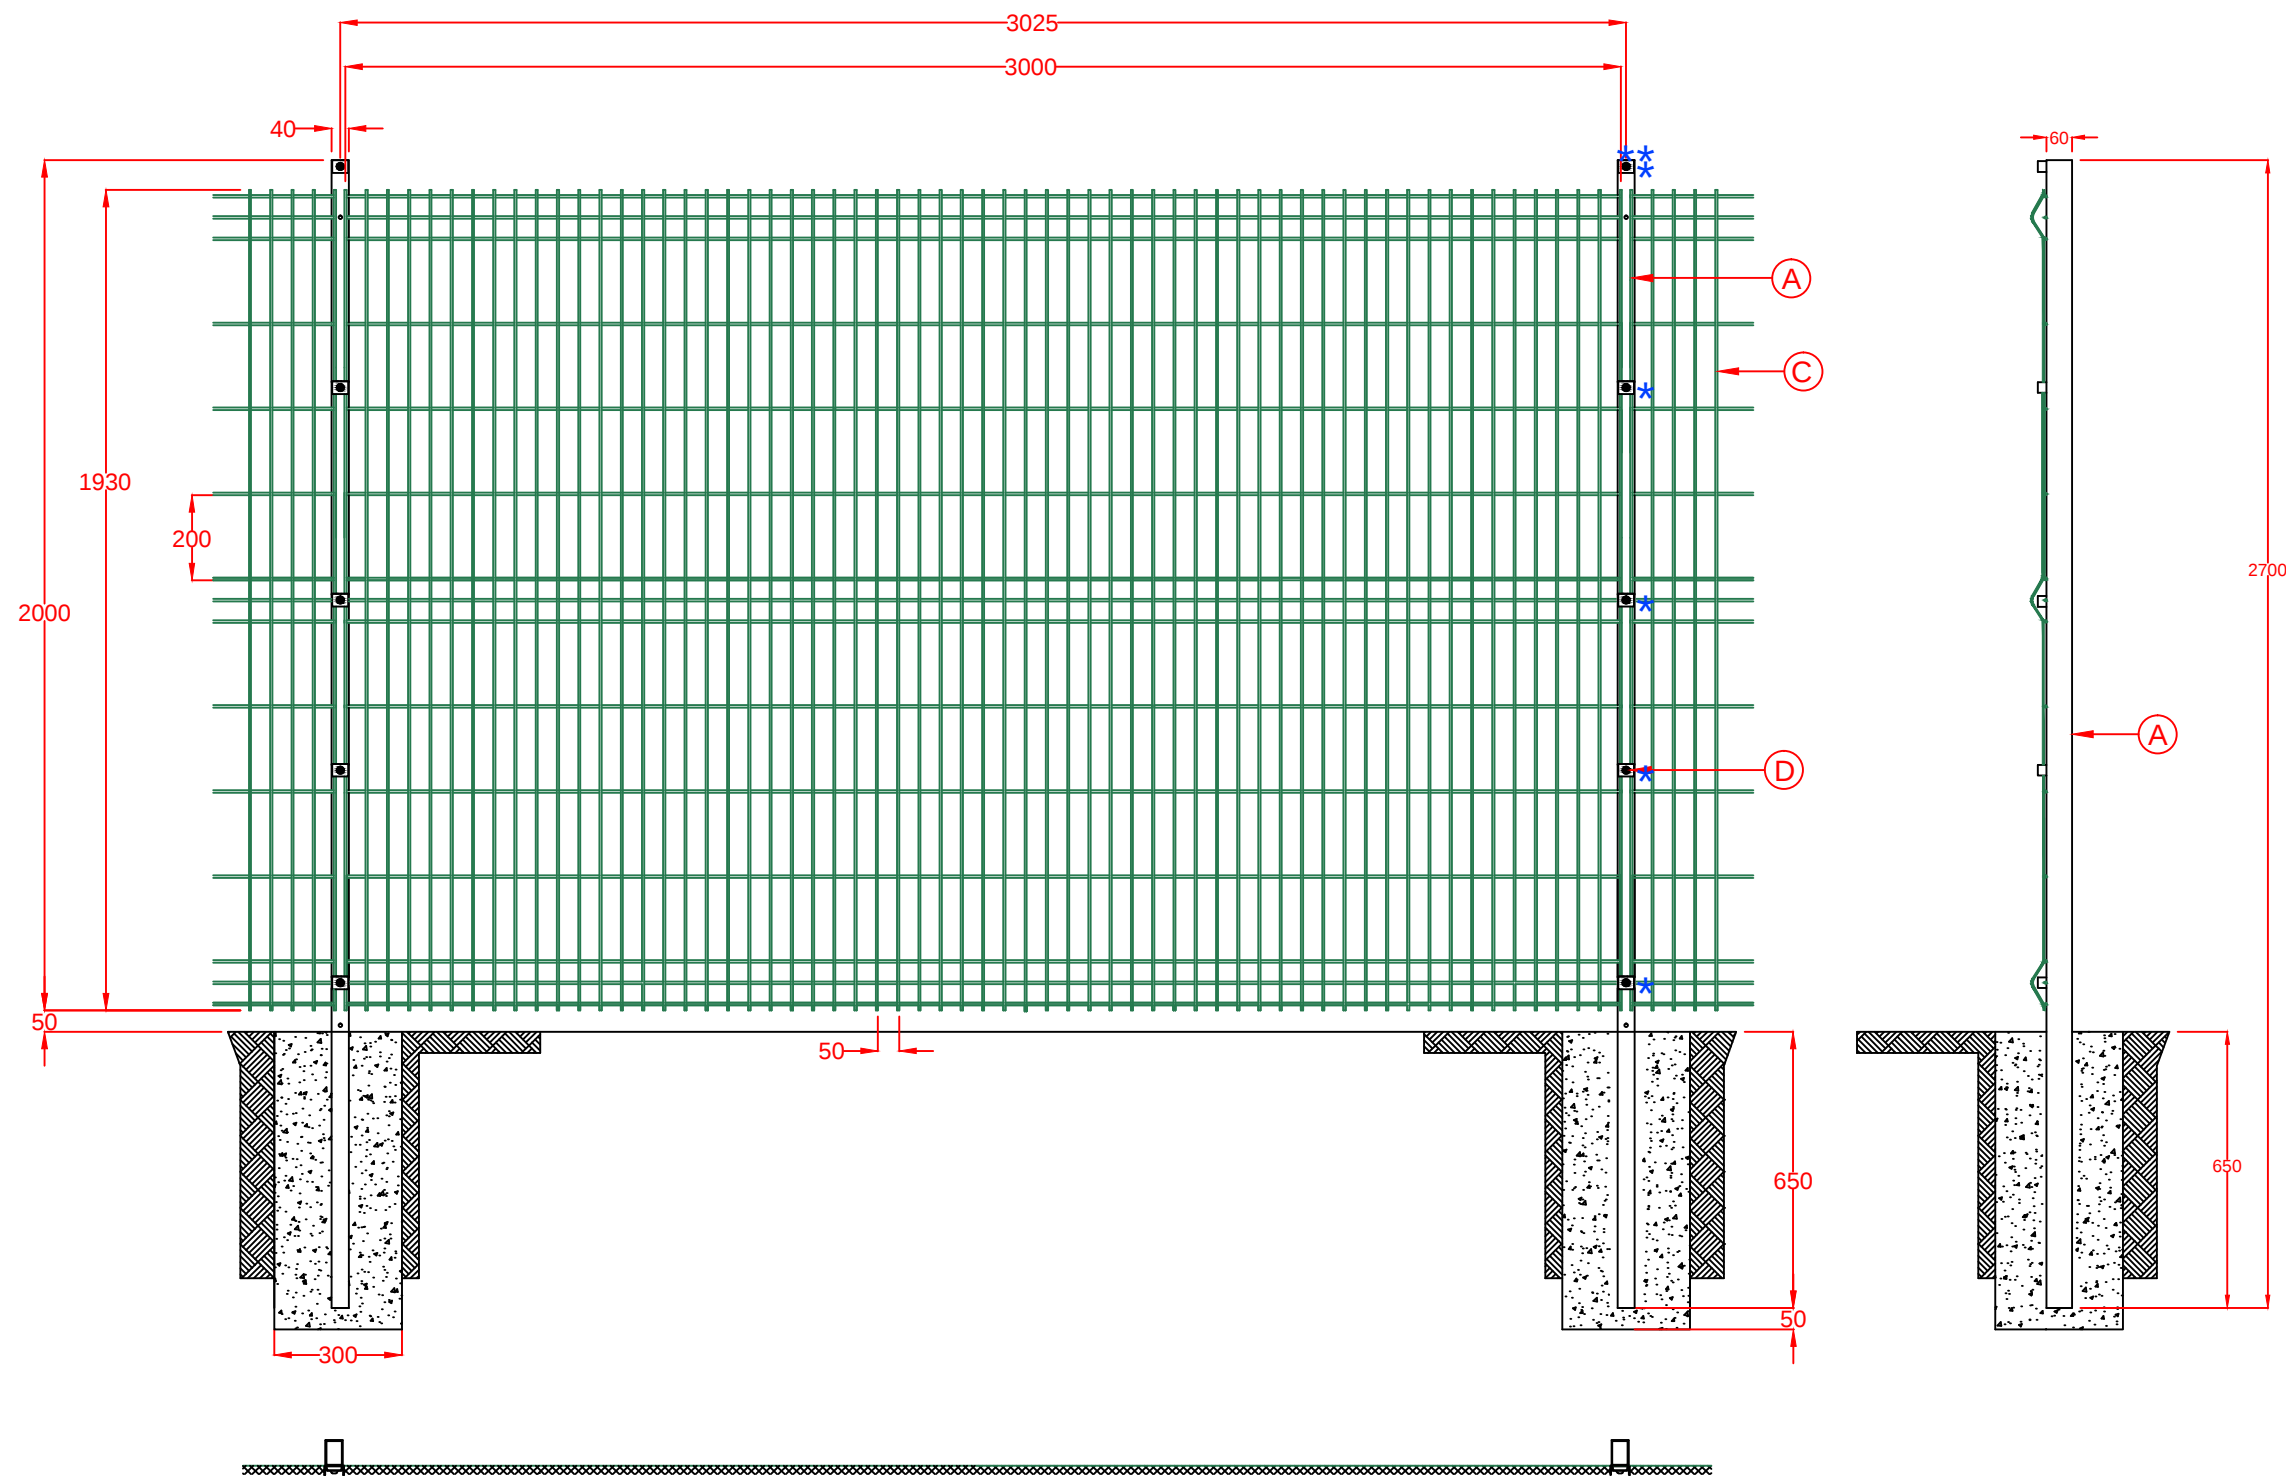

DRAWING NO: 815				TITLE: 2000MM HIGH V MESH MESH FENCING	
DRAWN BY: SATYA				DATE: 06/07/2015	
SCALE: 420X297@A3				SHEET: 15	
ALL DIMENSIONS ARE IN MM				 Kiln Way, Swadlincote, Derbyshire, DE11 8EA Tel: 01283 512 111 Fax: 01283 480 552 sales@firstfence.co.uk www.firstfence.co.uk	
★ ITEMS NOT INCLUDED AS PART OF SALEABLE KIT. ITEMS INCLUDED WITH SALEABLE KIT ARE INDICATED IN COMPONENT BOX ABOVE. DRAWING FOR ILLUSTRATION PURPOSES ONLY.				NOTE: ■ THIS DRAWING IS NOT TO BE SCALED - FIGURED DIMENSIONS ONLY TO BE TAKEN ■ SHOULD ANY DISCREPANCIES BE FOUND WITH THIS DRAWING, PLEASE INFORM FIRST FENCE ■ COPYRIGHT OF THIS DRAWING IS OWNED BY FIRST FENCE LIMITED	

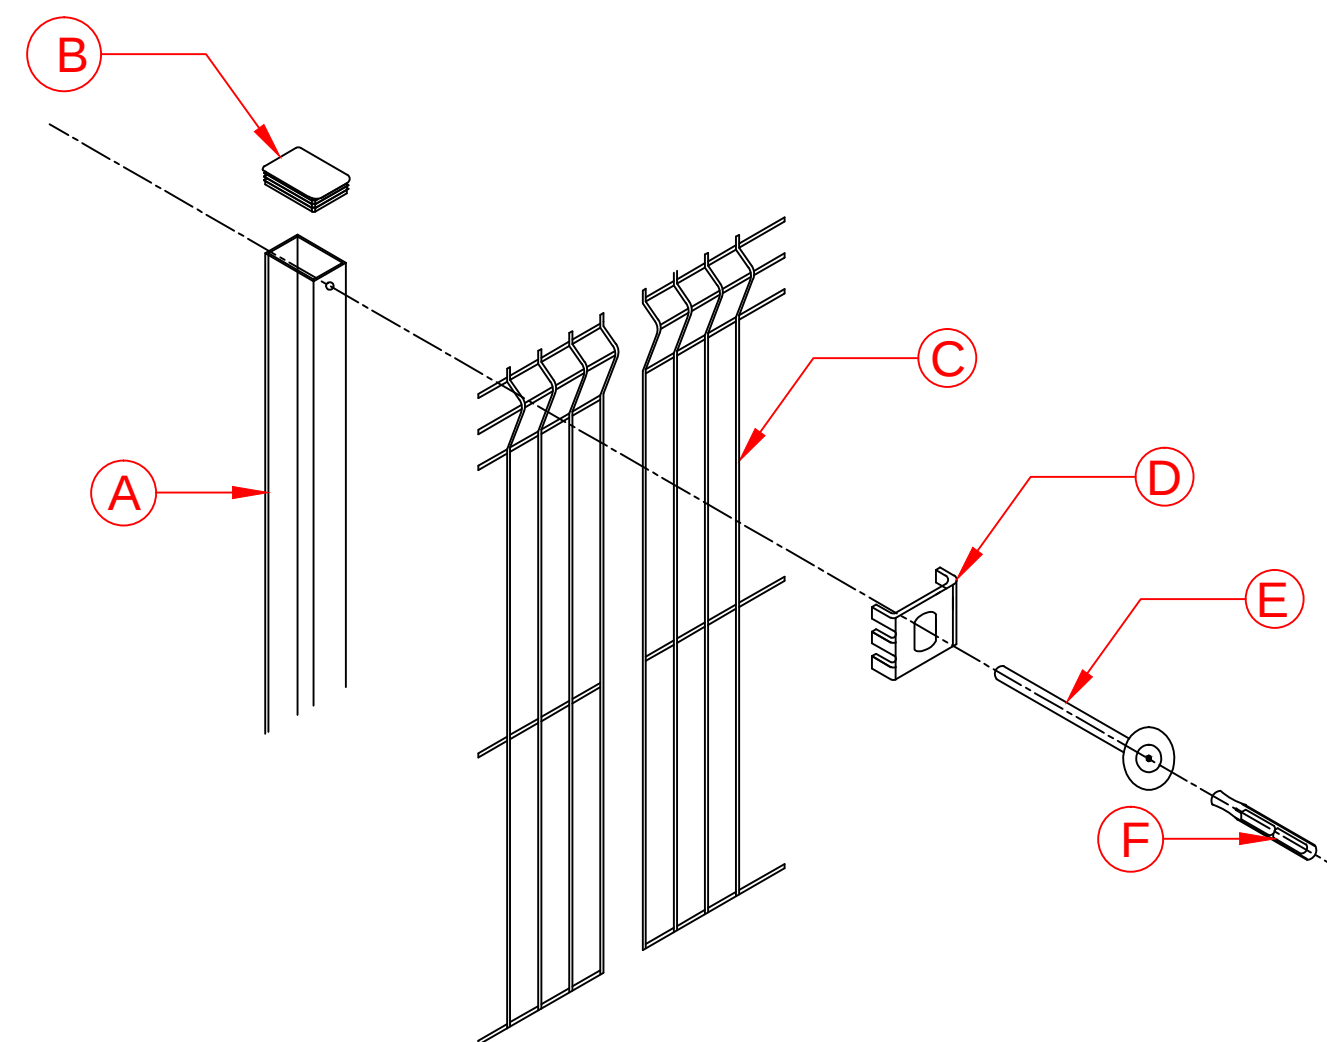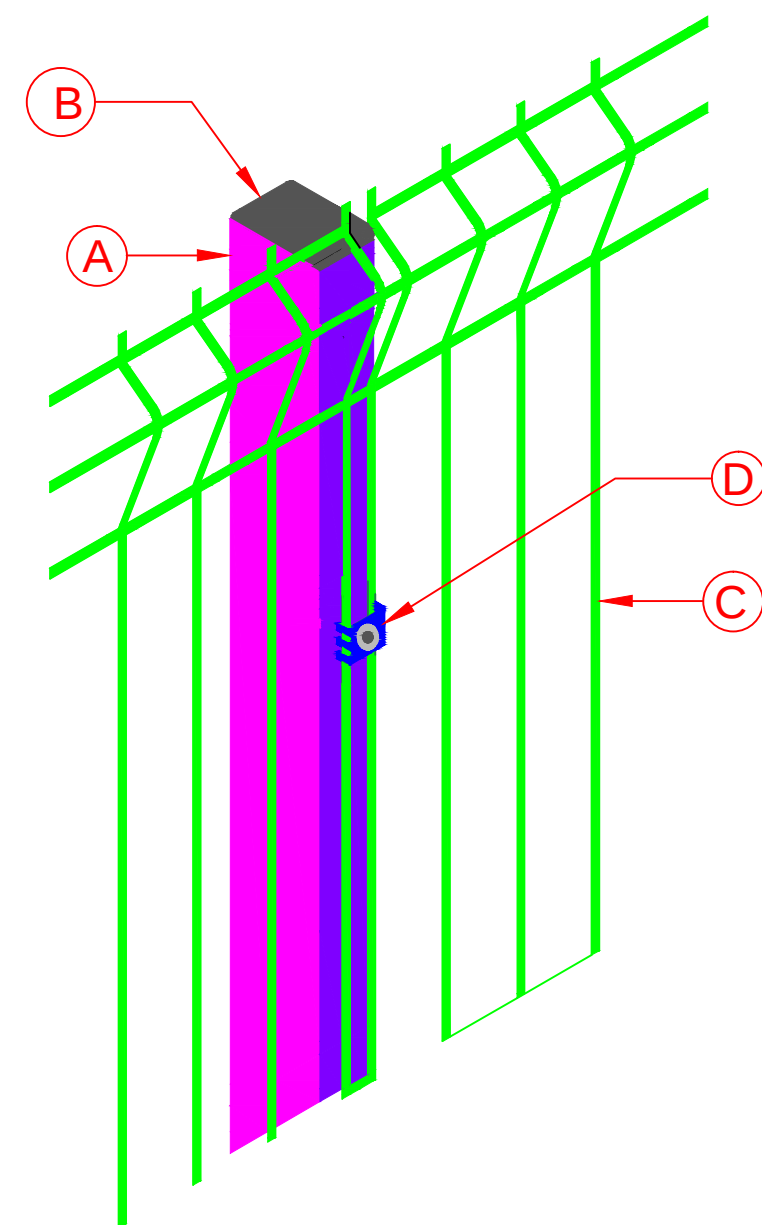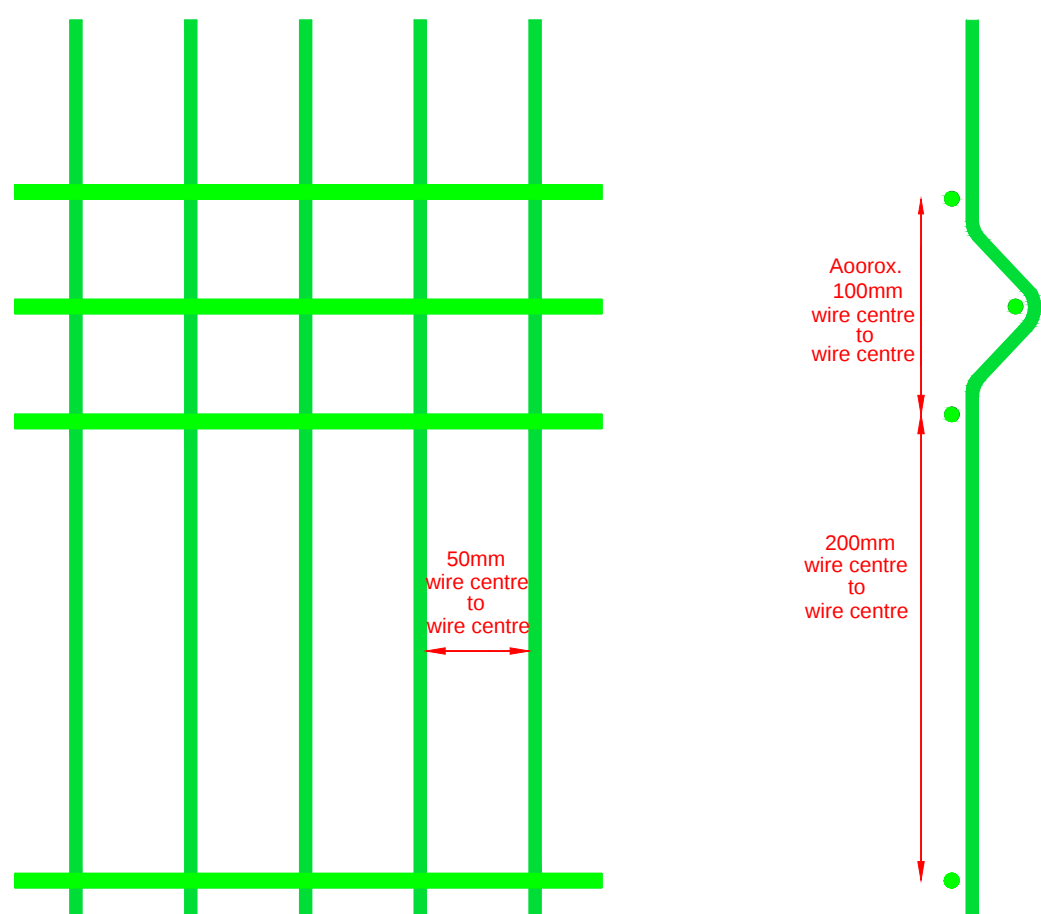

				DRAWING NO: 816	TITLE: 2400MM HIGH V MESH FENCING
Parts	Component	Qty	Dimensions	DRAWN BY: SATYA	DATE: 06/07/2015
A	Post ★	1	3100x60x40	SCALE: 420X297@A3 ALL DIMENSIONS ARE IN MM	SHEET: 16
B	Post Caps ★	1	60x40x20		
C	V Mesh Panel	1	2430x3000		
D	Fixing Clips ★	6			
E	Security Bolt ★	6	M8 x 40mm		
F	Torque Bit ★	1		 Kiln Way, Swadlincote, Derbyshire, DE11 8EA Tel: 01283 512 111 Fax: 01283 480 552 sales@firstfence.co.uk www.firstfence.co.uk	
★ ITEMS NOT INCLUDED AS PART OF SALEABLE KIT. ITEMS INCLUDED WITH SALEABLE KIT ARE INDICATED IN COMPONENT BOX ABOVE. DRAWING FOR ILLUSTRATION PURPOSES ONLY.				NOTE: ■ THIS DRAWING IS NOT TO BE SCALED - FIGURED DIMENSIONS ONLY TO BE TAKEN ■ SHOULD ANY DISCREPANCIES BE FOUND WITH THIS DRAWING, PLEASE INFORM FIRST FENCE ■ COPYRIGHT OF THIS DRAWING IS OWNED BY FIRST FENCE LIMITED	