
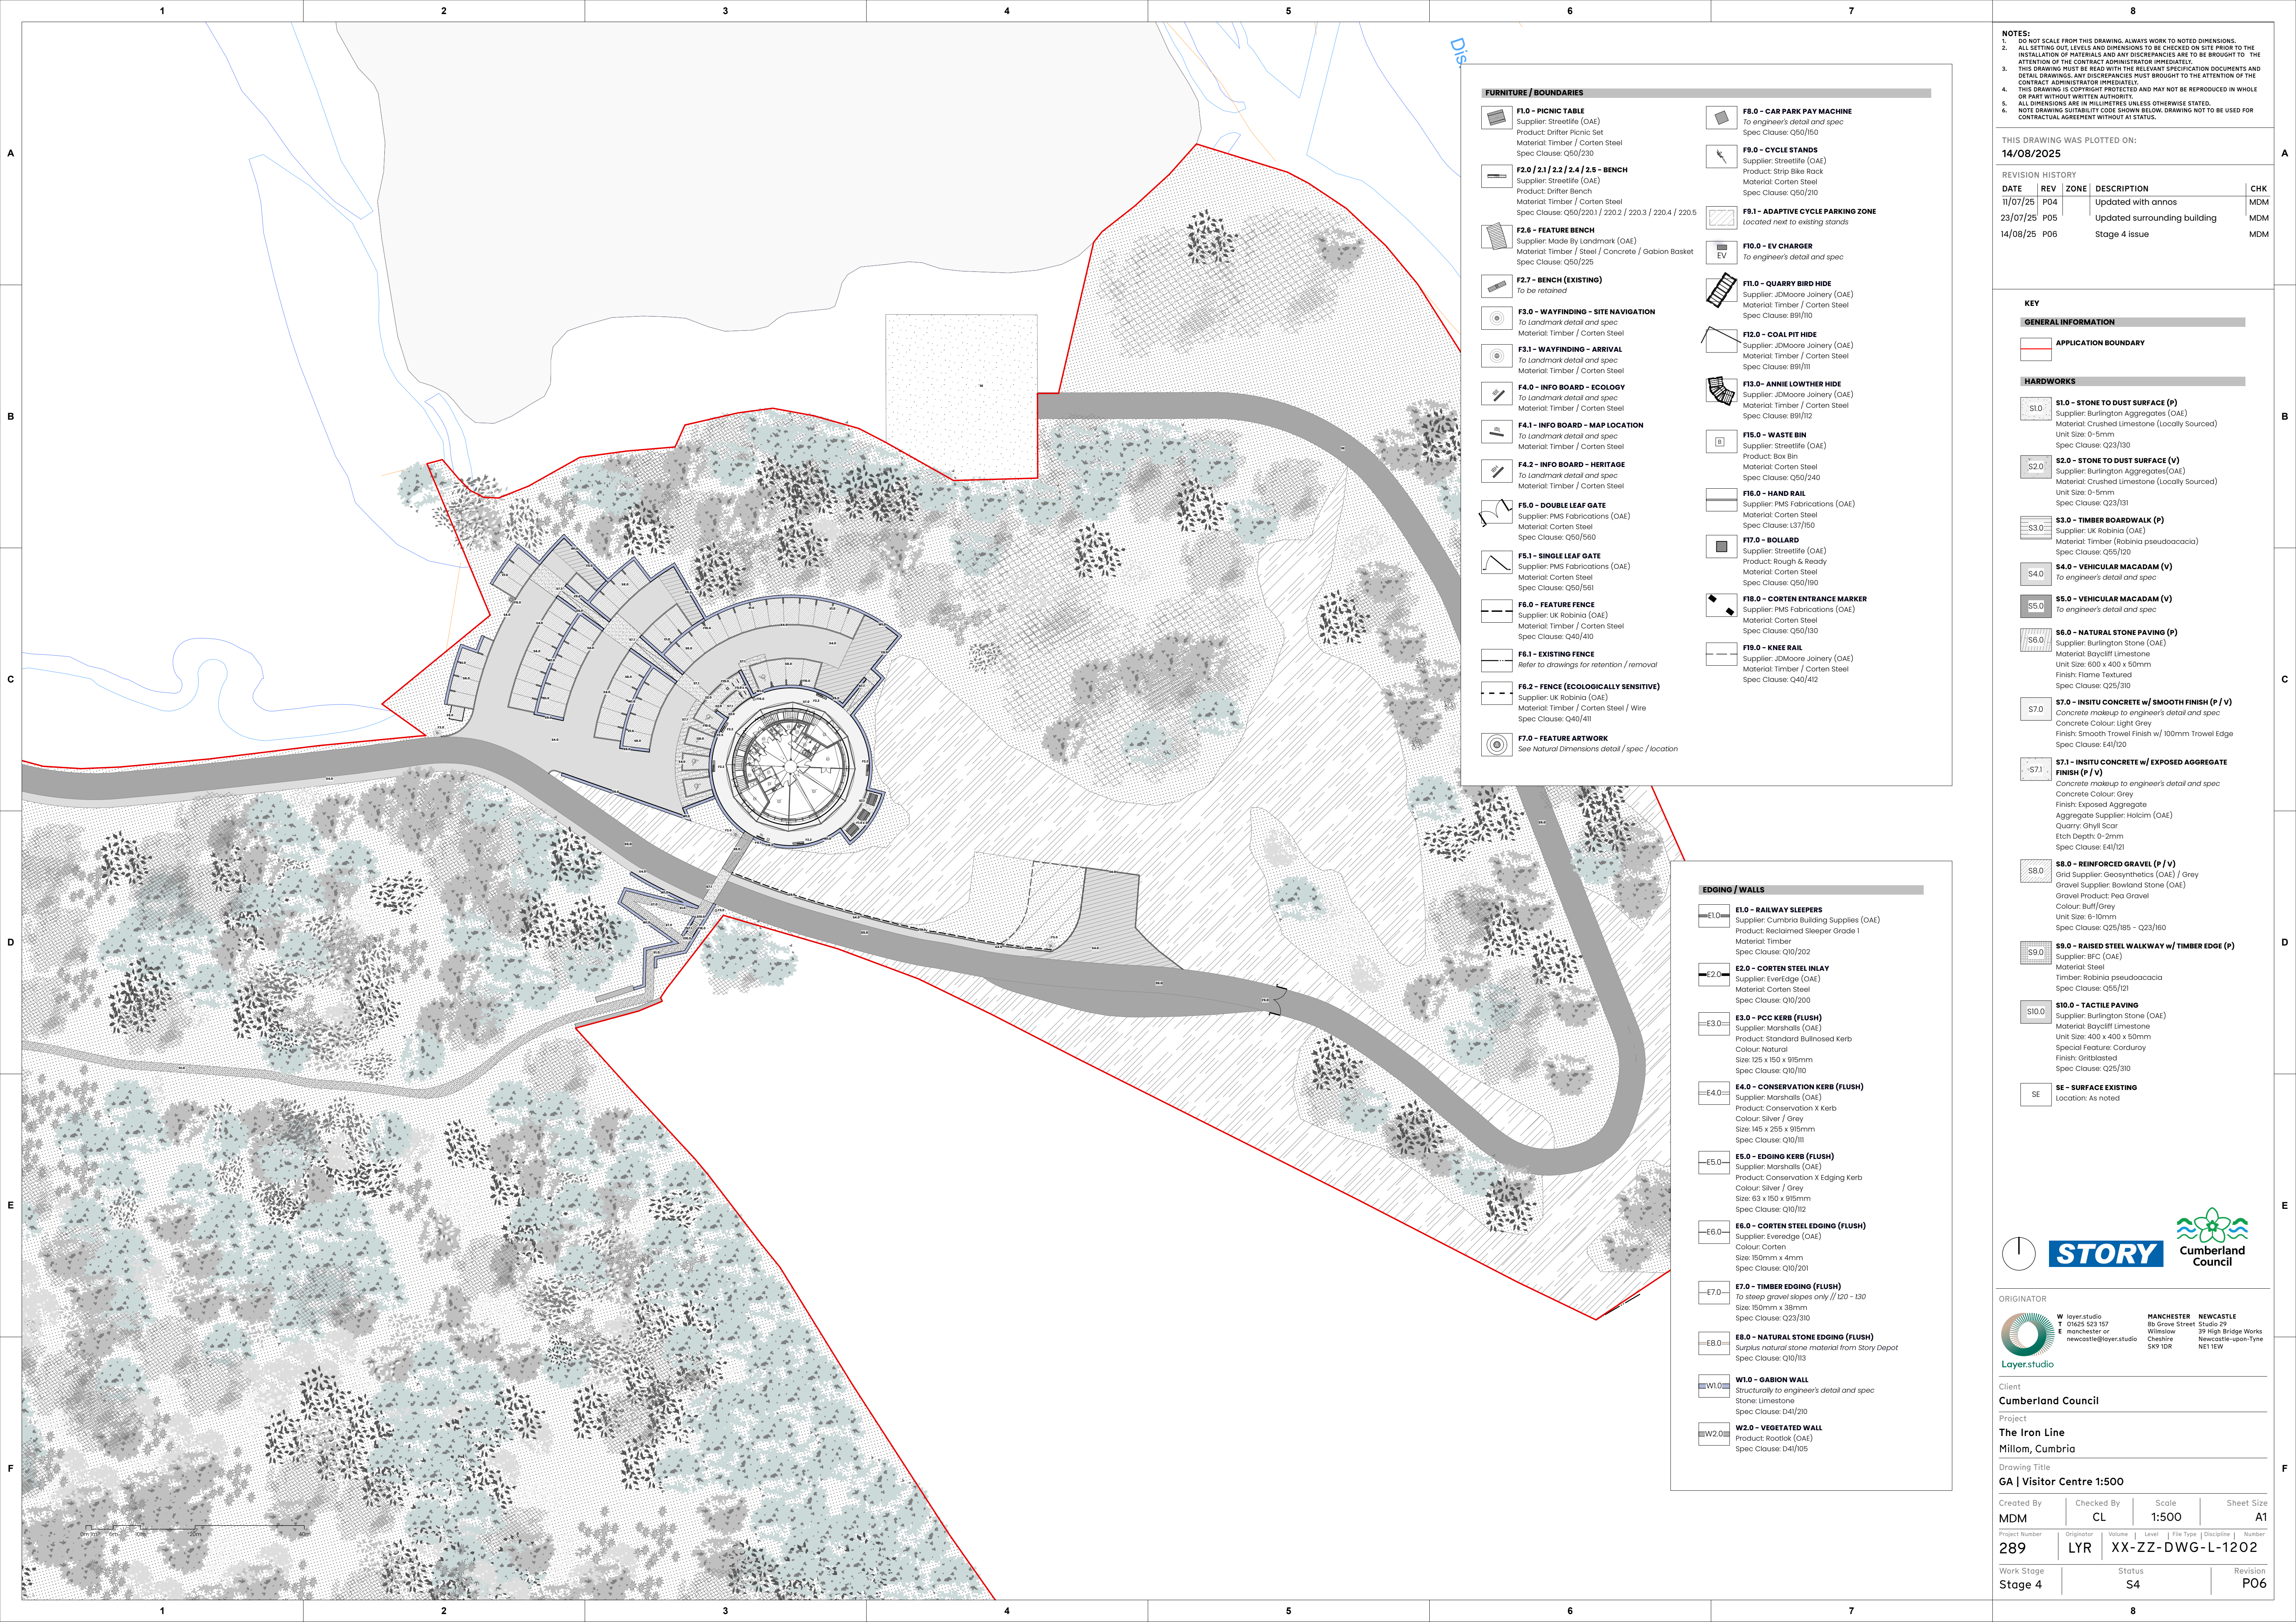
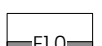
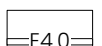
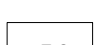
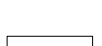
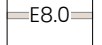
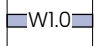


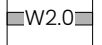

FURNITURE / BOUNDARIES	
 F1.0 - PICNIC TABLE Supplier: Streetlife (OAE) Product: Drifter Picnic Set Material: Timber / Corten Steel Spec Clause: Q50/230	 F8.0 - CAR PARK PAY MACHINE To engineer's detail and spec Spec Clause: Q50/150
 F2.0 / 2.1 / 2.2 / 2.4 / 2.5 - BENCH Supplier: Streetlife (OAE) Product: Drifter Bench Material: Timber / Corten Steel Spec Clause: Q50/220.1 / 220.2 / 220.3 / 220.4 / 220.5	 F9.0 - CYCLE STANDS Supplier: Streetlife (OAE) Product: Strip Bike Rack Material: Corten Steel Spec Clause: Q50/210
 F2.6 - FEATURE BENCH Supplier: Made By Landmark (OAE) Material: Timber / Steel / Concrete / Gabion Basket Spec Clause: Q50/225	 F9.1 - ADAPTIVE CYCLE PARKING ZONE located next to existing stands
 F2.7 - BENCH (EXISTING) To be retained	 F10.0 - EV CHARGER To engineer's detail and spec
 F3.0 - WAYFINDING - SITE NAVIGATION To Landmark detail and spec Material: Timber / Corten Steel	 F11.0 - QUARRY BIRD HIDE Supplier: JDMoore Joinery (OAE) Material: Timber / Corten Steel Spec Clause: B91/110
 F3.1 - WAYFINDING - ARRIVAL To Landmark detail and spec Material: Timber / Corten Steel	 F12.0 - COAL PIT HIDE Supplier: JDMoore Joinery (OAE) Material: Timber / Corten Steel Spec Clause: B91/111
 F4.0 - INFO BOARD - ECOLOGY To Landmark detail and spec Material: Timber / Corten Steel	 F13.0 - ANNIE LOWTHER HIDE Supplier: JDMoore Joinery (OAE) Material: Timber / Corten Steel Spec Clause: B91/112
 F4.1 - INFO BOARD - MAP LOCATION To Landmark detail and spec Material: Timber / Corten Steel	 F15.0 - WASTE BIN Supplier: Streetlife (OAE) Product: Box Bin Material: Corten Steel Spec Clause: Q50/240
 F4.2 - INFO BOARD - HERITAGE To Landmark detail and spec Material: Timber / Corten Steel	 F16.0 - HAND RAIL Supplier: PMS Fabrications (OAE) Material: Corten Steel Spec Clause: L37/150
 F5.0 - DOUBLE LEAF GATE Supplier: PMS Fabrications (OAE) Material: Corten Steel Spec Clause: Q50/560	 F17.0 - BOLLARD Supplier: Streetlife (OAE) Product: Rough & Ready Material: Corten Steel Spec Clause: Q50/190
 F5.1 - SINGLE LEAF GATE Supplier: PMS Fabrications (OAE) Material: Corten Steel Spec Clause: Q50/561	 F18.0 - CORTEN ENTRANCE MARKER Supplier: PMS Fabrications (OAE) Material: Corten Steel Spec Clause: Q50/130
 F6.0 - FEATURE FENCE Supplier: UK Robinia (OAE) Material: Timber / Corten Steel Spec Clause: Q40/410	 F19.0 - KNEE RAIL Supplier: JDMoore Joinery (OAE) Material: Timber / Corten Steel Spec Clause: Q40/412
 F6.1 - EXISTING FENCE Refer to drawings for retention / removal	
 F6.2 - FENCE (ECOLOGICALLY SENSITIVE) Supplier: UK Robinia (OAE) Material: Timber / Corten Steel / Wire Spec Clause: Q40/411	
 F7.0 - FEATURE ARTWORK See Natural Dimensions detail / spec / location	

EDGING / WALLS	
 E1.0 - RAILWAY SLEEPERS Supplier: Cumbria Building Supplies (OAE) Product: Reclaimed Sleeper Grade 1 Material: Timber Spec Clause: Q10/202	 E2.0 - CORTEN STEEL INLAY Supplier: EverEdge (OAE) Material: Corten Steel Spec Clause: Q10/200
 E3.0 - PCB KERB (FLUSH) Supplier: Marshalls (OAE) Product: Standard Bullnosed Kerb Colour: Natural Size: 125 x 150 x 915mm Spec Clause: Q10/110	 E4.0 - CONSERVATION KERB (FLUSH) Supplier: Marshalls (OAE) Product: Conservation X Kerb Colour: Silver / Grey Size: 145 x 255 x 915mm Spec Clause: Q10/111
 E5.0 - EDGING KERB (FLUSH) Supplier: Marshalls (OAE) Product: Conservation X Edging Kerb Colour: Silver / Grey Size: 83 x 150 x 915mm Spec Clause: Q10/112	 E6.0 - CORTEN STEEL EDGING (FLUSH) Supplier: Everedge (OAE) Colour: Corten Size: 150mm x 4mm Spec Clause: Q10/201
 E7.0 - TIMBER EDGING (FLUSH) To steep gravel slopes only // 120 - 130 Size: 150mm x 38mm Spec Clause: Q23/310	 E8.0 - NATURAL STONE EDGING (FLUSH) Surplus natural stone material from Story Depot Spec Clause: Q10/113
 W1.0 - GABION WALL Structurally to engineer's detail and spec Stone: Limestone Spec Clause: D41/210	 W2.0 - VEGETATED WALL Product: Rootlok (OAE) Spec Clause: D41/105

- NOTES:
- DO NOT SCALE FROM THIS DRAWING. ALWAYS WORK TO NOTED DIMENSIONS.
 - ALL SETTING-OUT LEVELS AND DIMENSIONS TO BE CHECKED ON SITE PRIOR TO THE INSTALLATION OF MATERIALS AND ANY DISCREPANCIES ARE TO BE BROUGHT TO THE ATTENTION OF THE CONTRACT ADMINISTRATOR IMMEDIATELY.
 - THIS DRAWING MUST BE READ WITH THE RELEVANT SPECIFICATION DOCUMENTS AND DETAIL DRAWINGS. ANY DISCREPANCIES MUST BE BROUGHT TO THE ATTENTION OF THE CONTRACT ADMINISTRATOR IMMEDIATELY.
 - THIS DRAWING IS COPYRIGHT PROTECTED AND MAY NOT BE REPRODUCED IN WHOLE OR PART WITHOUT WRITTEN AUTHORITY.
 - ALL DIMENSIONS ARE IN MILLIMETRES UNLESS OTHERWISE STATED.
 - NOTE DRAWING SUSTAINABILITY CODE SHOWN BELOW. DRAWING NOT TO BE USED FOR CONTRACTUAL AGREEMENT WITHOUT AT STATUS.

THIS DRAWING WAS PLOTTED ON:
14/08/2025

REVISION HISTORY				
DATE	REV	ZONE	DESCRIPTION	CHK
11/07/25	P04		Updated with annos	MDM
23/07/25	P05		Updated surrounding building	MDM
14/08/25	P06		Stage 4 issue	MDM

KEY

GENERAL INFORMATION

 APPLICATION BOUNDARY

HARDWORKS

 **S1.0 - STONE TO DUST SURFACE (P)**
Supplier: Burlington Aggregates (OAE)
Material: Crushed Limestone (Locally Sourced)
Unit Size: 0-5mm
Spec Clause: Q23/130

 **S2.0 - STONE TO DUST SURFACE (V)**
Supplier: Burlington Aggregates(OAE)
Material: Crushed Limestone (Locally Sourced)
Unit Size: 0-5mm
Spec Clause: Q23/131

 **S3.0 - TIMBER BOARDWALK (P)**
Supplier: UK Robinia (OAE)
Material: Timber (Robinia pseudoacacia)
Spec Clause: Q55/120

 **S4.0 - VEHICULAR MACADAM (V)**
To engineer's detail and spec

 **S5.0 - VEHICULAR MACADAM (V)**
To engineer's detail and spec

 **S6.0 - NATURAL STONE PAVING (P)**
Supplier: Burlington Stone (OAE)
Material: Baycliff Limestone
Unit Size: 600 x 400 x 50mm
Finish: Flame Textured
Spec Clause: Q25/310

 **S7.0 - INSITU CONCRETE w/ SMOOTH FINISH (P / V)**
Concrete makeup to engineer's detail and spec
Concrete Colour: Light Grey
Finish: Smooth Trowel Finish w/ 100mm Trowel Edge
Spec Clause: E41/220

 **S7.1 - INSITU CONCRETE w/ EXPOSED AGGREGATE FINISH (P / V)**
Concrete makeup to engineer's detail and spec
Concrete Colour: Grey
Finish: Exposed Aggregate
Aggregate Supplier: Holcim (OAE)
Quarry: Ghyll Scar
Etch Depth: 0-2mm
Spec Clause: E41/221

 **S8.0 - REINFORCED GRAVEL (P / V)**
Grid Supplier: Geosynthetics (OAE) / Grey
Gravel Supplier: Bowland Stone (OAE)
Gravel Product: Pea Gravel
Colour: Buff/Grey
Unit Size: 6-10mm
Spec Clause: Q25/185 - Q23/160

 **S9.0 - RAISED STEEL WALKWAY w/ TIMBER EDGE (P)**
Supplier: BFC (OAE)
Material: Steel
Timber: Robinia pseudoacacia
Spec Clause: Q55/121

 **S10.0 - TACTILE PAVING**
Supplier: Burlington Stone (OAE)
Material: Baycliff Limestone
Unit Size: 400 x 400 x 50mm
Special Feature: Corduroy
Finish: Gritblasted
Spec Clause: Q25/310

 **SE - SURFACE EXISTING**
Location: As noted



ORIGINATOR	
 W layer.studio T 01625 523 157 E manchester or newcastle@layer.studio	MANCHESTER 81a Grove Street, Willslow, Cheshire SK9 1DR NEWCASTLE Studio 29, 39 High Bridge Works, Newcastle-upon-Tyne NE1 1EW

Client Cumberland Council			
Project The Iron Line Millom, Cumbria			
Drawing Title GA Visitor Centre 1:500			
Created By MDM	Checked By CL	Scale 1:500	Sheet Size A1
Project Number 289	Originator LYR	Volume XX-ZZ-DWG-L-1202	Number
Work Stage Stage 4	Status S4	Revision P06	