


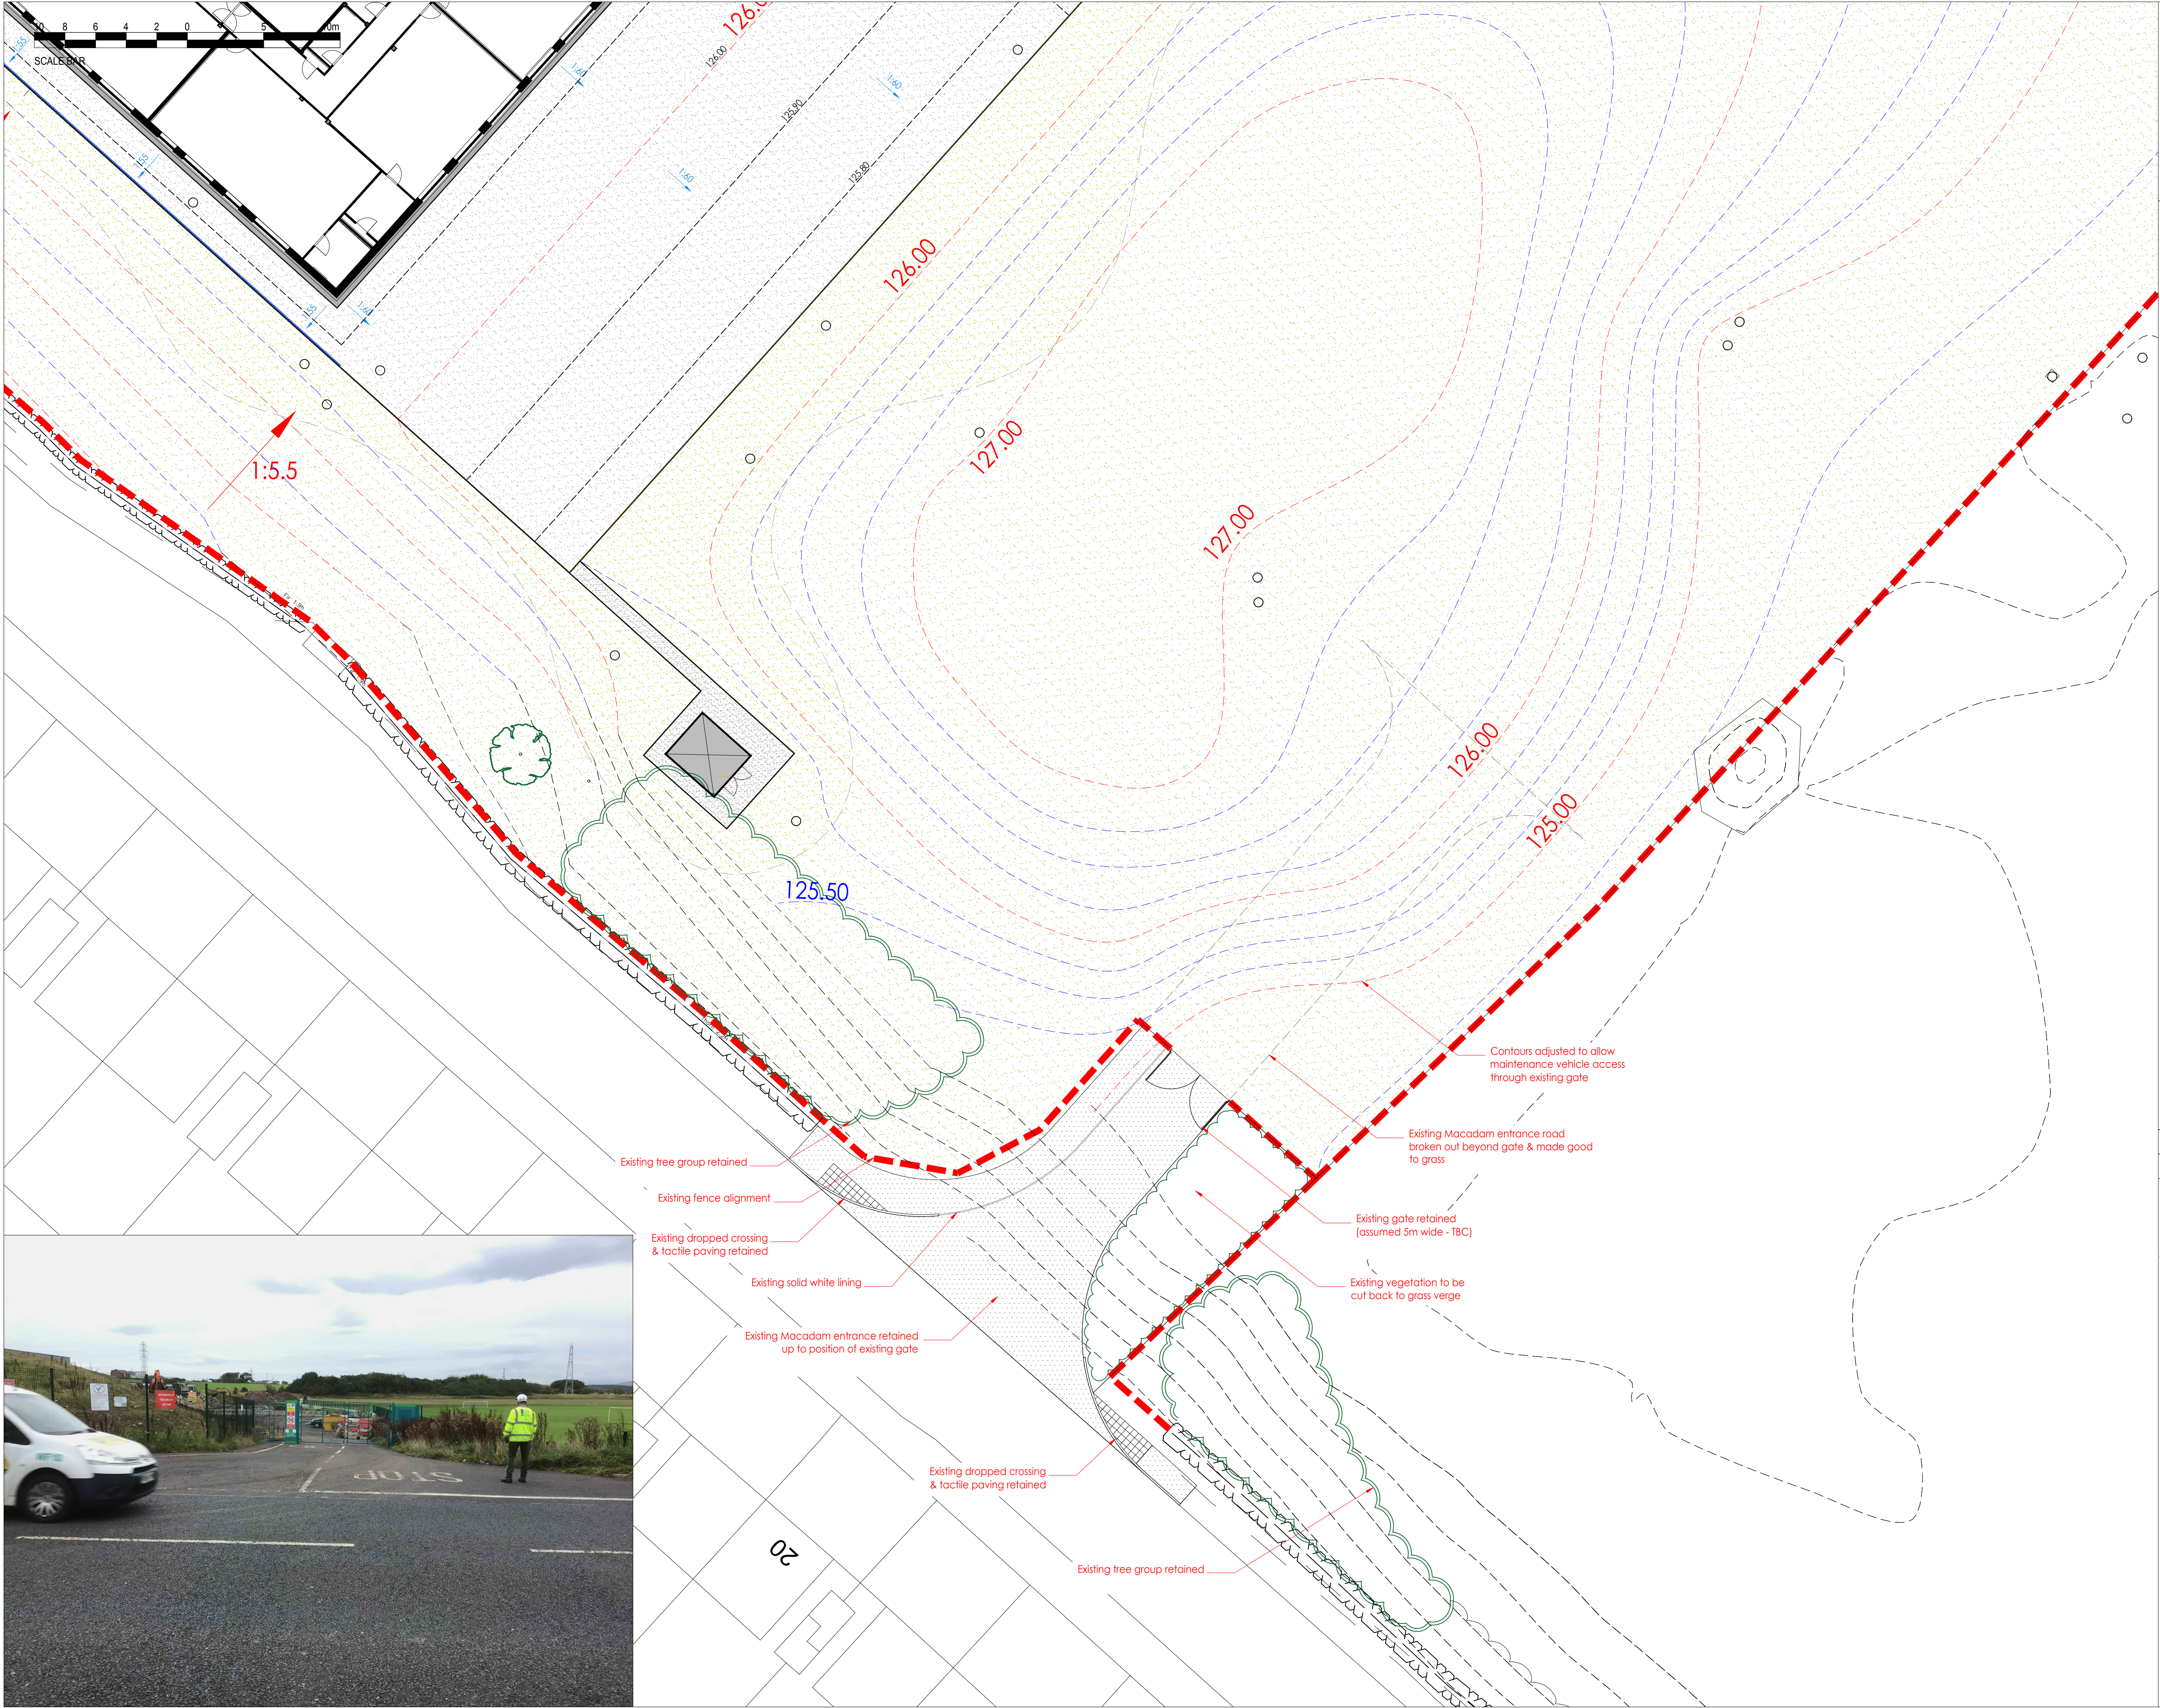

NOTES:
DO NOT SCALE. Use figured dimensions only. The contractor is requested to check all dimensions before the work is put in hand. Copyright of this drawing belongs solely to Iteriad Ltd ©. This drawing must only be used for the purpose for which it is supplied and its contents must not be reproduced for any purpose without written permission. Areas indicated, or areas calculated from this drawing should be used for valuation purposes or as the basis for development contracts. Iteriad Ltd is a limited liability company registered in England and Wales. Number 7966573

A	First issue	AP	KH	27.09.22
REV	DETAILS	DRAWN BY	CHECKED BY	CHECKED DATE

DRAWING RECORD

STATUS

FOR REVIEW & COMMENT

CLIENT

Wates on behalf of
Cumbria Education Trust

MASTERPLANNERS/LANDSCAPE ARCHITECTS
(iteriad)
Studio
2 Cragwood Cottages,
Eggleston,
Windermere,
Cumbria,
LA23 1LQ
T: (+44) 1594 43018
E: studio@iteriad.com
W: www.iteriad.com

PROJECT TITLE
The Whitehaven Academy

DRAWING TITLE
SKETCH DRAWING
MAINTENANCE ACCESS

SCALE
1:200@A1

DRAWN BY
AP

DATE
27.09.22

JOB/DRAWING NUMBER
WHA_ITR_XX_00_DR_L_SK0110

REVISION
A